


F.A. RTE.	SECTION	COUNTY	TOTAL SHEETS	SHEET NO.
•	••	WILLIAMSON	917	271
STA. 1542+50.0000 TO STA. 1543+50.0000				
FED. ROAD DIST. NO. ILLINOIS FED. AID PROJECT				
• I-57 & OLD IL 13 (FAU) 9629				
• (X1-6-2)VB-2,(X1-6)HBK-2				

DATE	
BY	
FINAL SURVEY	
NOTED	
PLANNED	
DATE	
AREAS CHECKED	
NO.	

DATE	
BY	
ORIGINAL SURVEY	
NOTED	
PLANNED	
DATE	
AREAS CHECKED	
NO.	

DATE = 12/12/2006
 FILE NAME = \\s02682\old\13\temp\1301\1301.dwg
 PLOT SCALE = 1/8"=1'-0"
 USER NAME = lftmohd

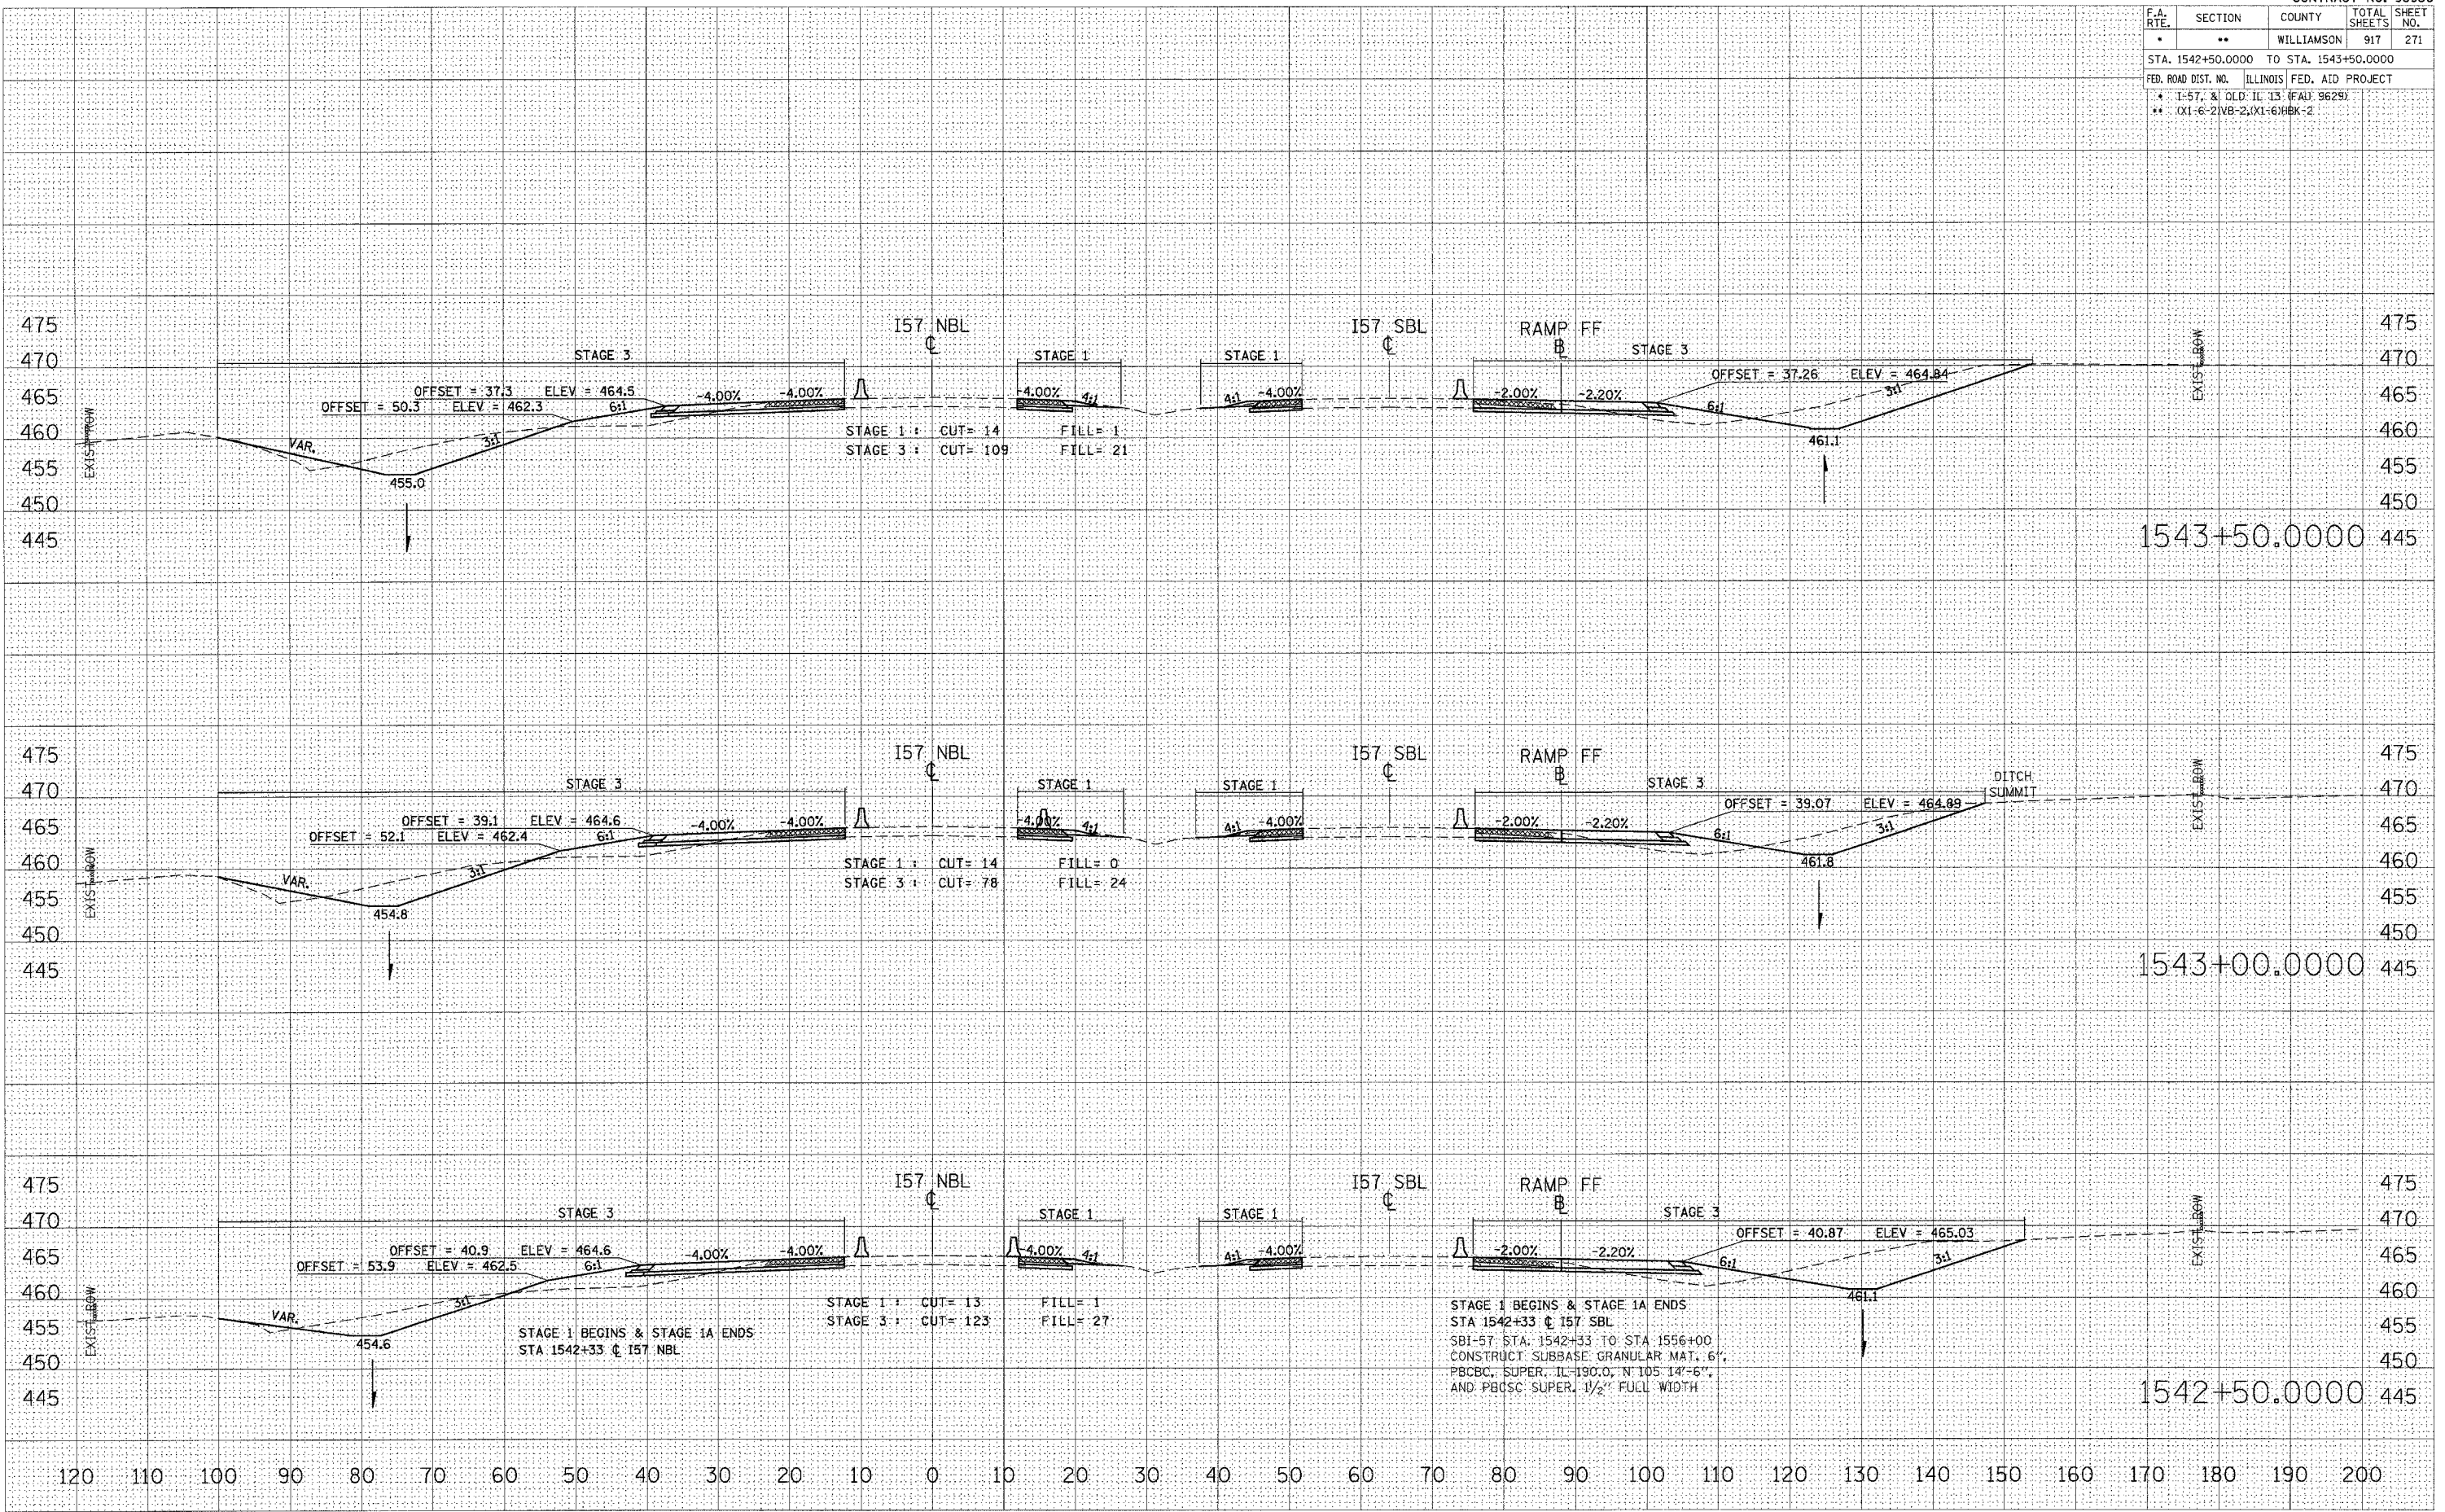

STA 1542+50.0000 TO STA 1543+50.0000 I57 NBL STAGES 1, 1A, 2, & 3