


F.A. RTE.	SECTION	COUNTY	TOTAL SHEETS	SHEET NO.
*	**	WILLIAMSON	917	280
STA. 1557+00.0000 TO STA. 1557+00.0000				
FED. ROAD DIST. NO. ILLINOIS FED. AID PROJECT				
* I-57, & OLD IL 13 (FAU 9629)				
** (X1-6-2)VB-2;(X1-6)HBK-2				

FINAL SURVEYED SURVEYED SURVEYED  
 SURVEY SURVEY SURVEY  
 NOTE BOOK NO. \_\_\_\_\_  
 AREAS CHECKED \_\_\_\_\_

ORIGINAL SURVEYED SURVEYED SURVEYED  
 SURVEY SURVEY SURVEY  
 NOTE B NO. \_\_\_\_\_  
 AREAS CHECKED \_\_\_\_\_

PLOT DATE = 12/12/2006  
 PLOT SCALE = 1/8" = 100'  
 USER NAME = jefnichol

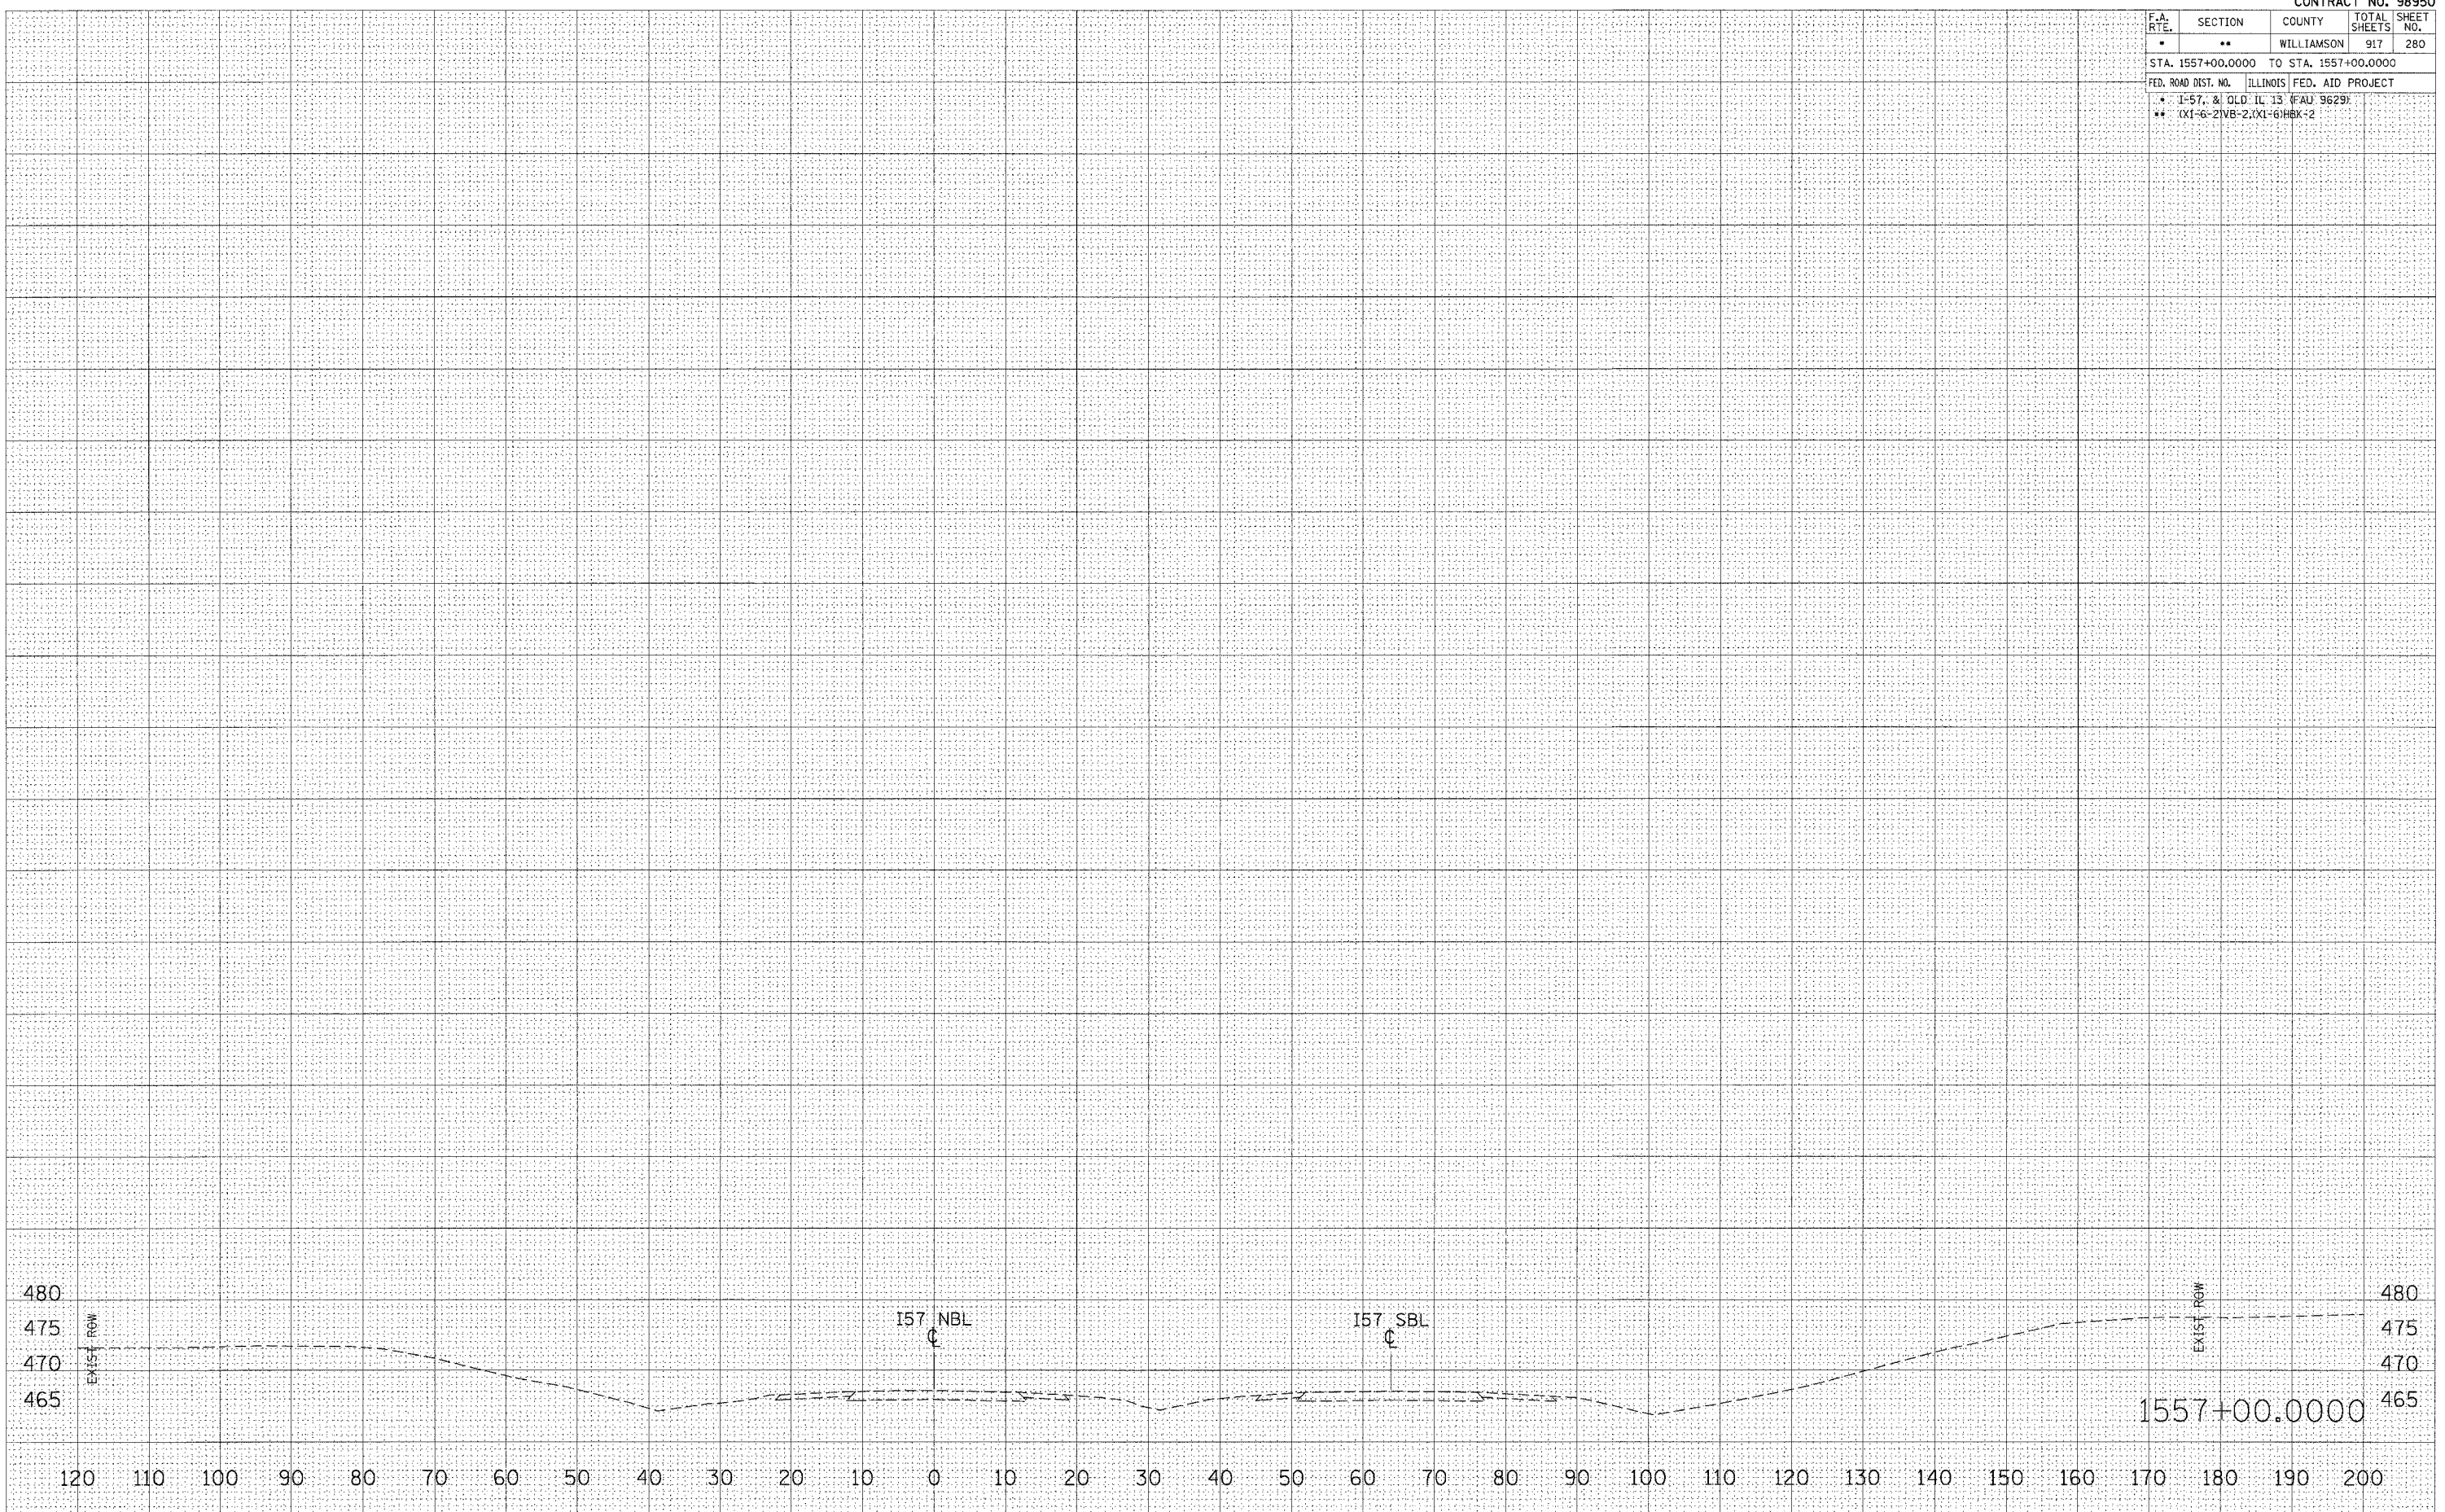

STA 1557+00.0000 TO STA 1557+00.0000 I57 NBL STAGES 1, 1A, 2, & 3