


CONTRACT NO. 98950

F.A. RTE.	SECTION	COUNTY	TOTAL SHEETS	SHEET NO.
*	*	WILLIAMSON	917	299

STA. TO STA.
 FED. ROAD DIST. NO. ILLINOIS FED. AID PROJECT
 * I-57, & OLD IL 13 (FAU 9629)
 ** (X1-6-2)VB-2,(X1-6)HBK-2



LEGEND	
SHOULDER REMOVAL	
PAVEMENT REMOVAL	
STAGE 1 BRIDGE REMOVAL	
RUBBLIZATION	
TEMPORARY CONCRETE BARRIER	
IMPACT ATTENUATORS	
SPBGR, TYPE A	
STONE RIPRAP, CLASS A3	

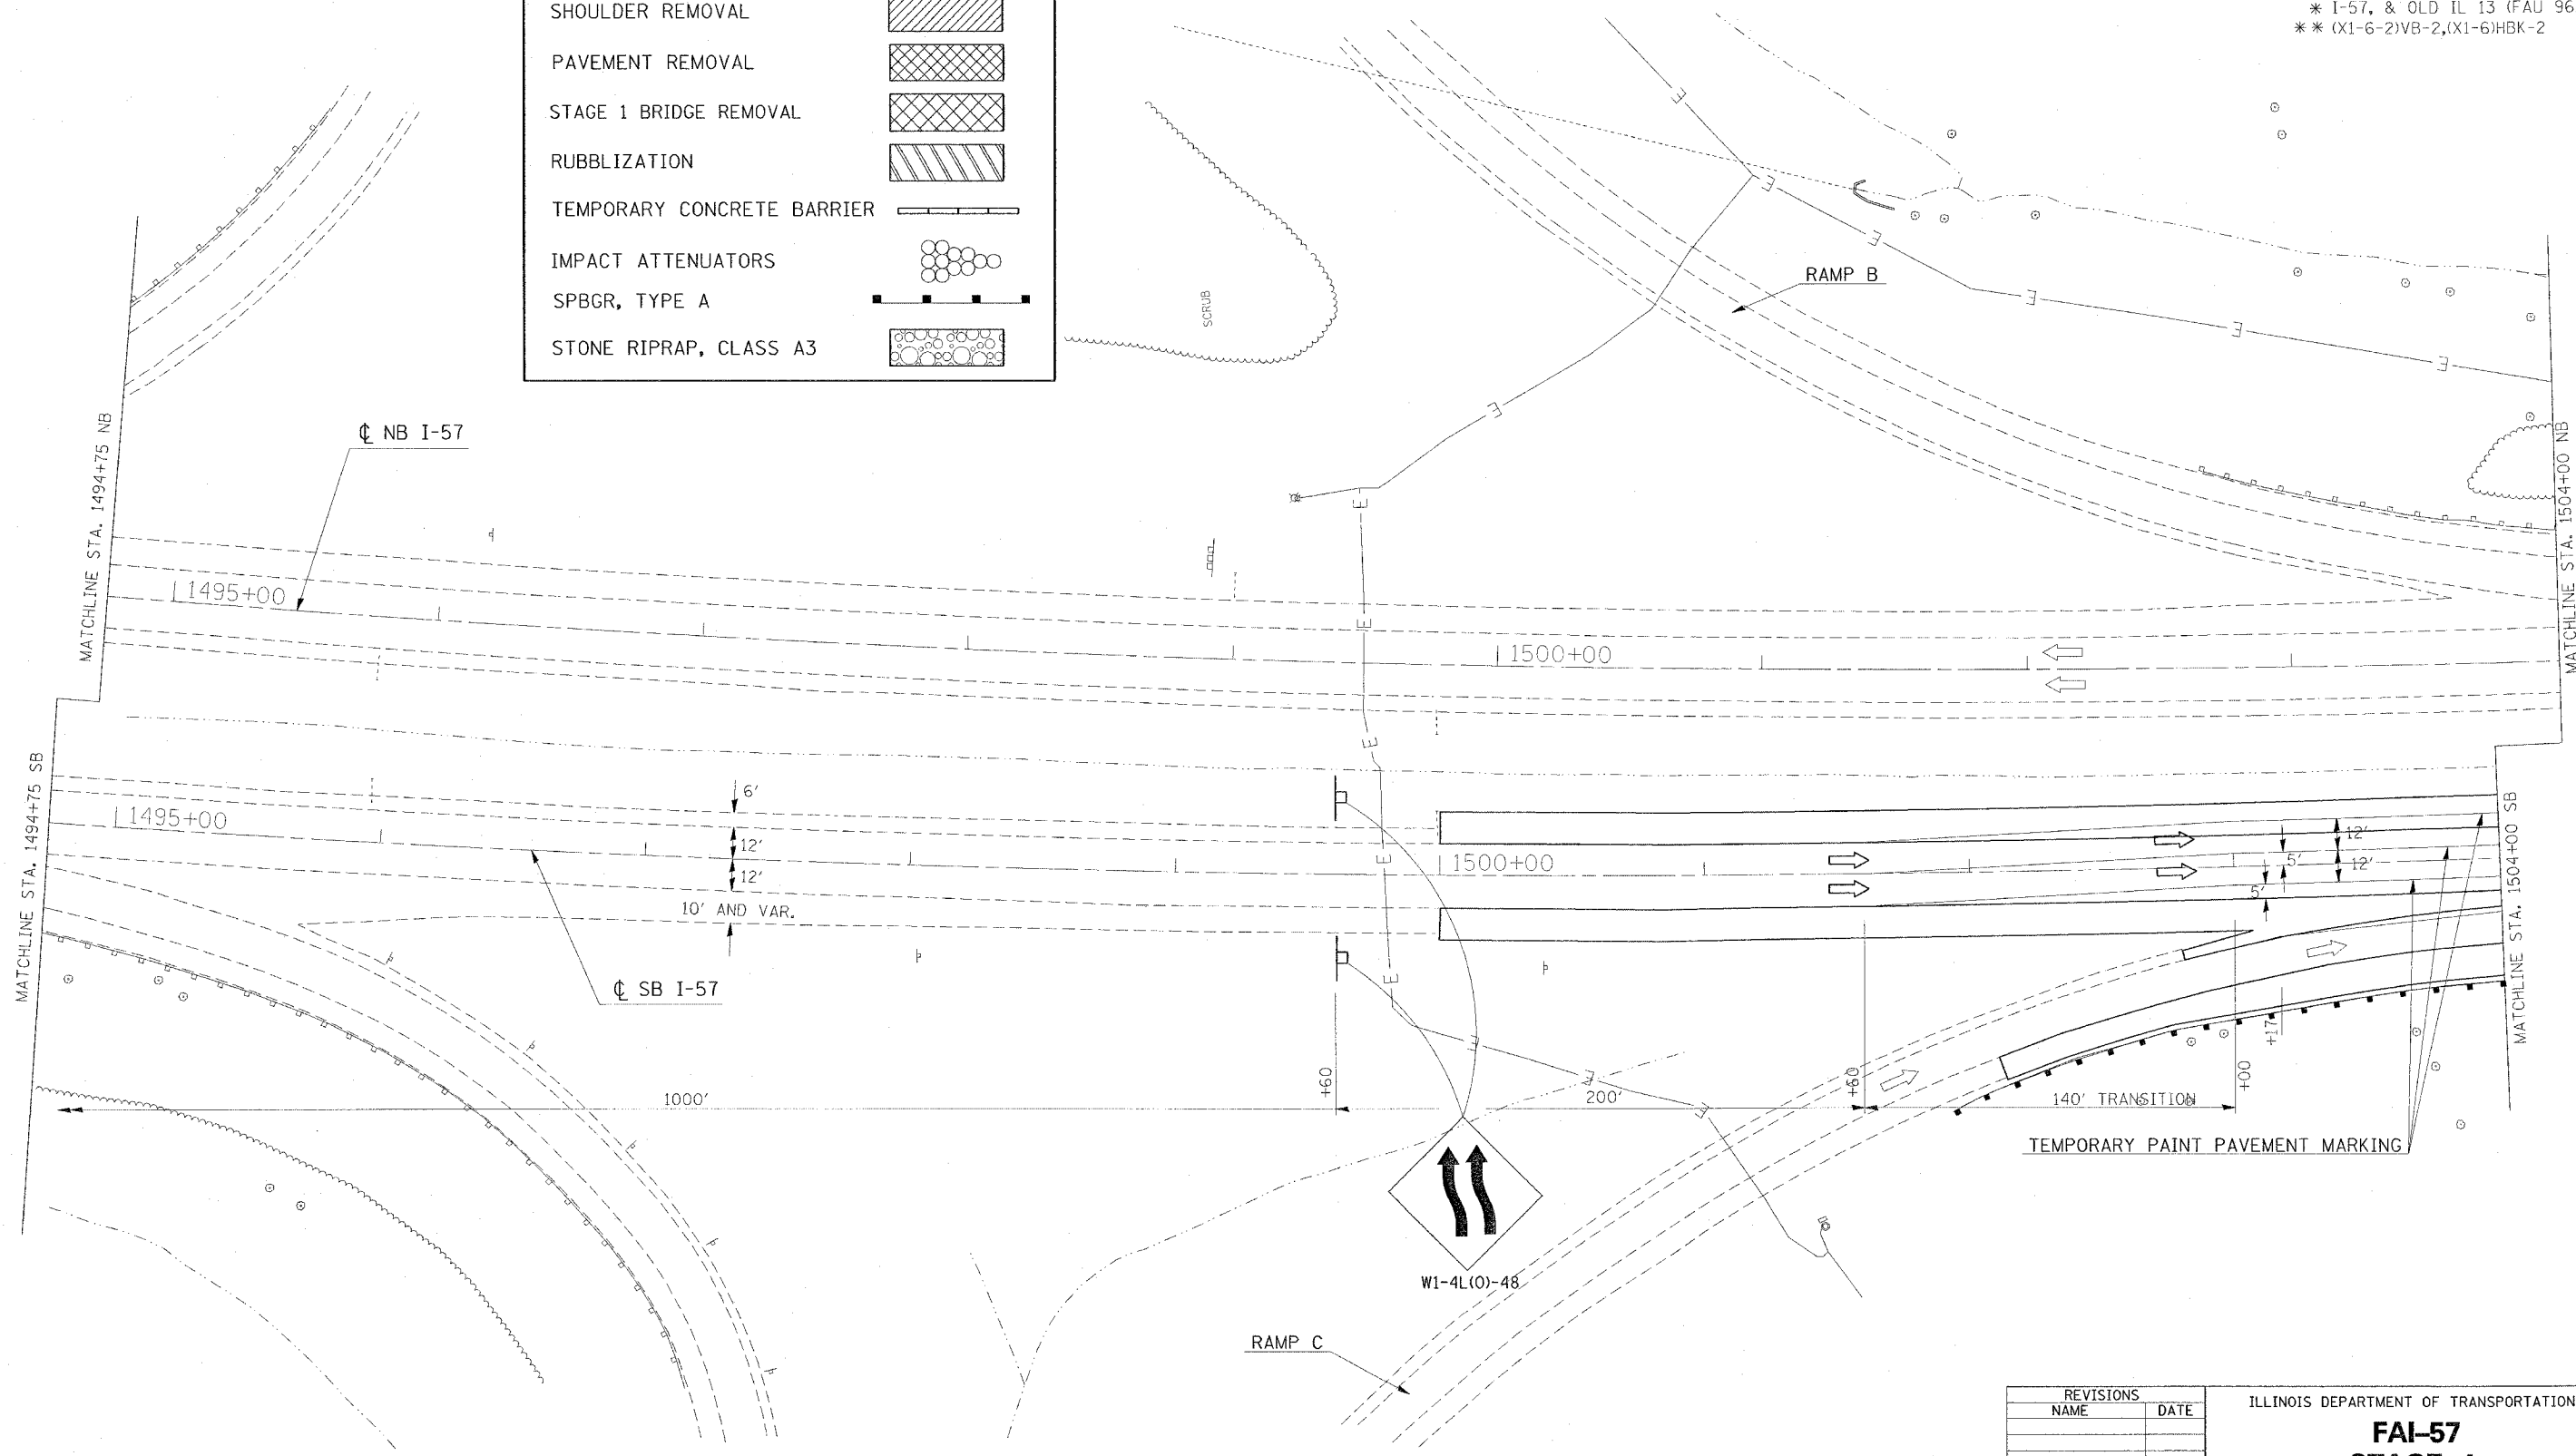

PLOT DATE = 12/4/2006
 PLOT SCALE = 30:1
 USER NAME = hradson

REVISIONS	
NAME	DATE

ILLINOIS DEPARTMENT OF TRANSPORTATION
FAI-57
STAGE 4
STA. 1494+75 TO STA. 1504+00
SHEET 11 OF 17
 SCALE: VERT. APPROX. 30
 HORIZ. DATE
 DRAWN BY CNH
 CHECKED BY