


CONTRACT NO. 98950

F.A. RTE.	SECTION	COUNTY	TOTAL SHEETS	SHEET NO.
*	*	WILLIAMSON	917	303

STA. TO STA.
FED. ROAD DIST. NO. ILLINOIS FED. AID PROJECT

* I-57, & OLD IL 13 (FAU 9629)
** (X1-6-2)VB-2,(X1-6)HBK-2

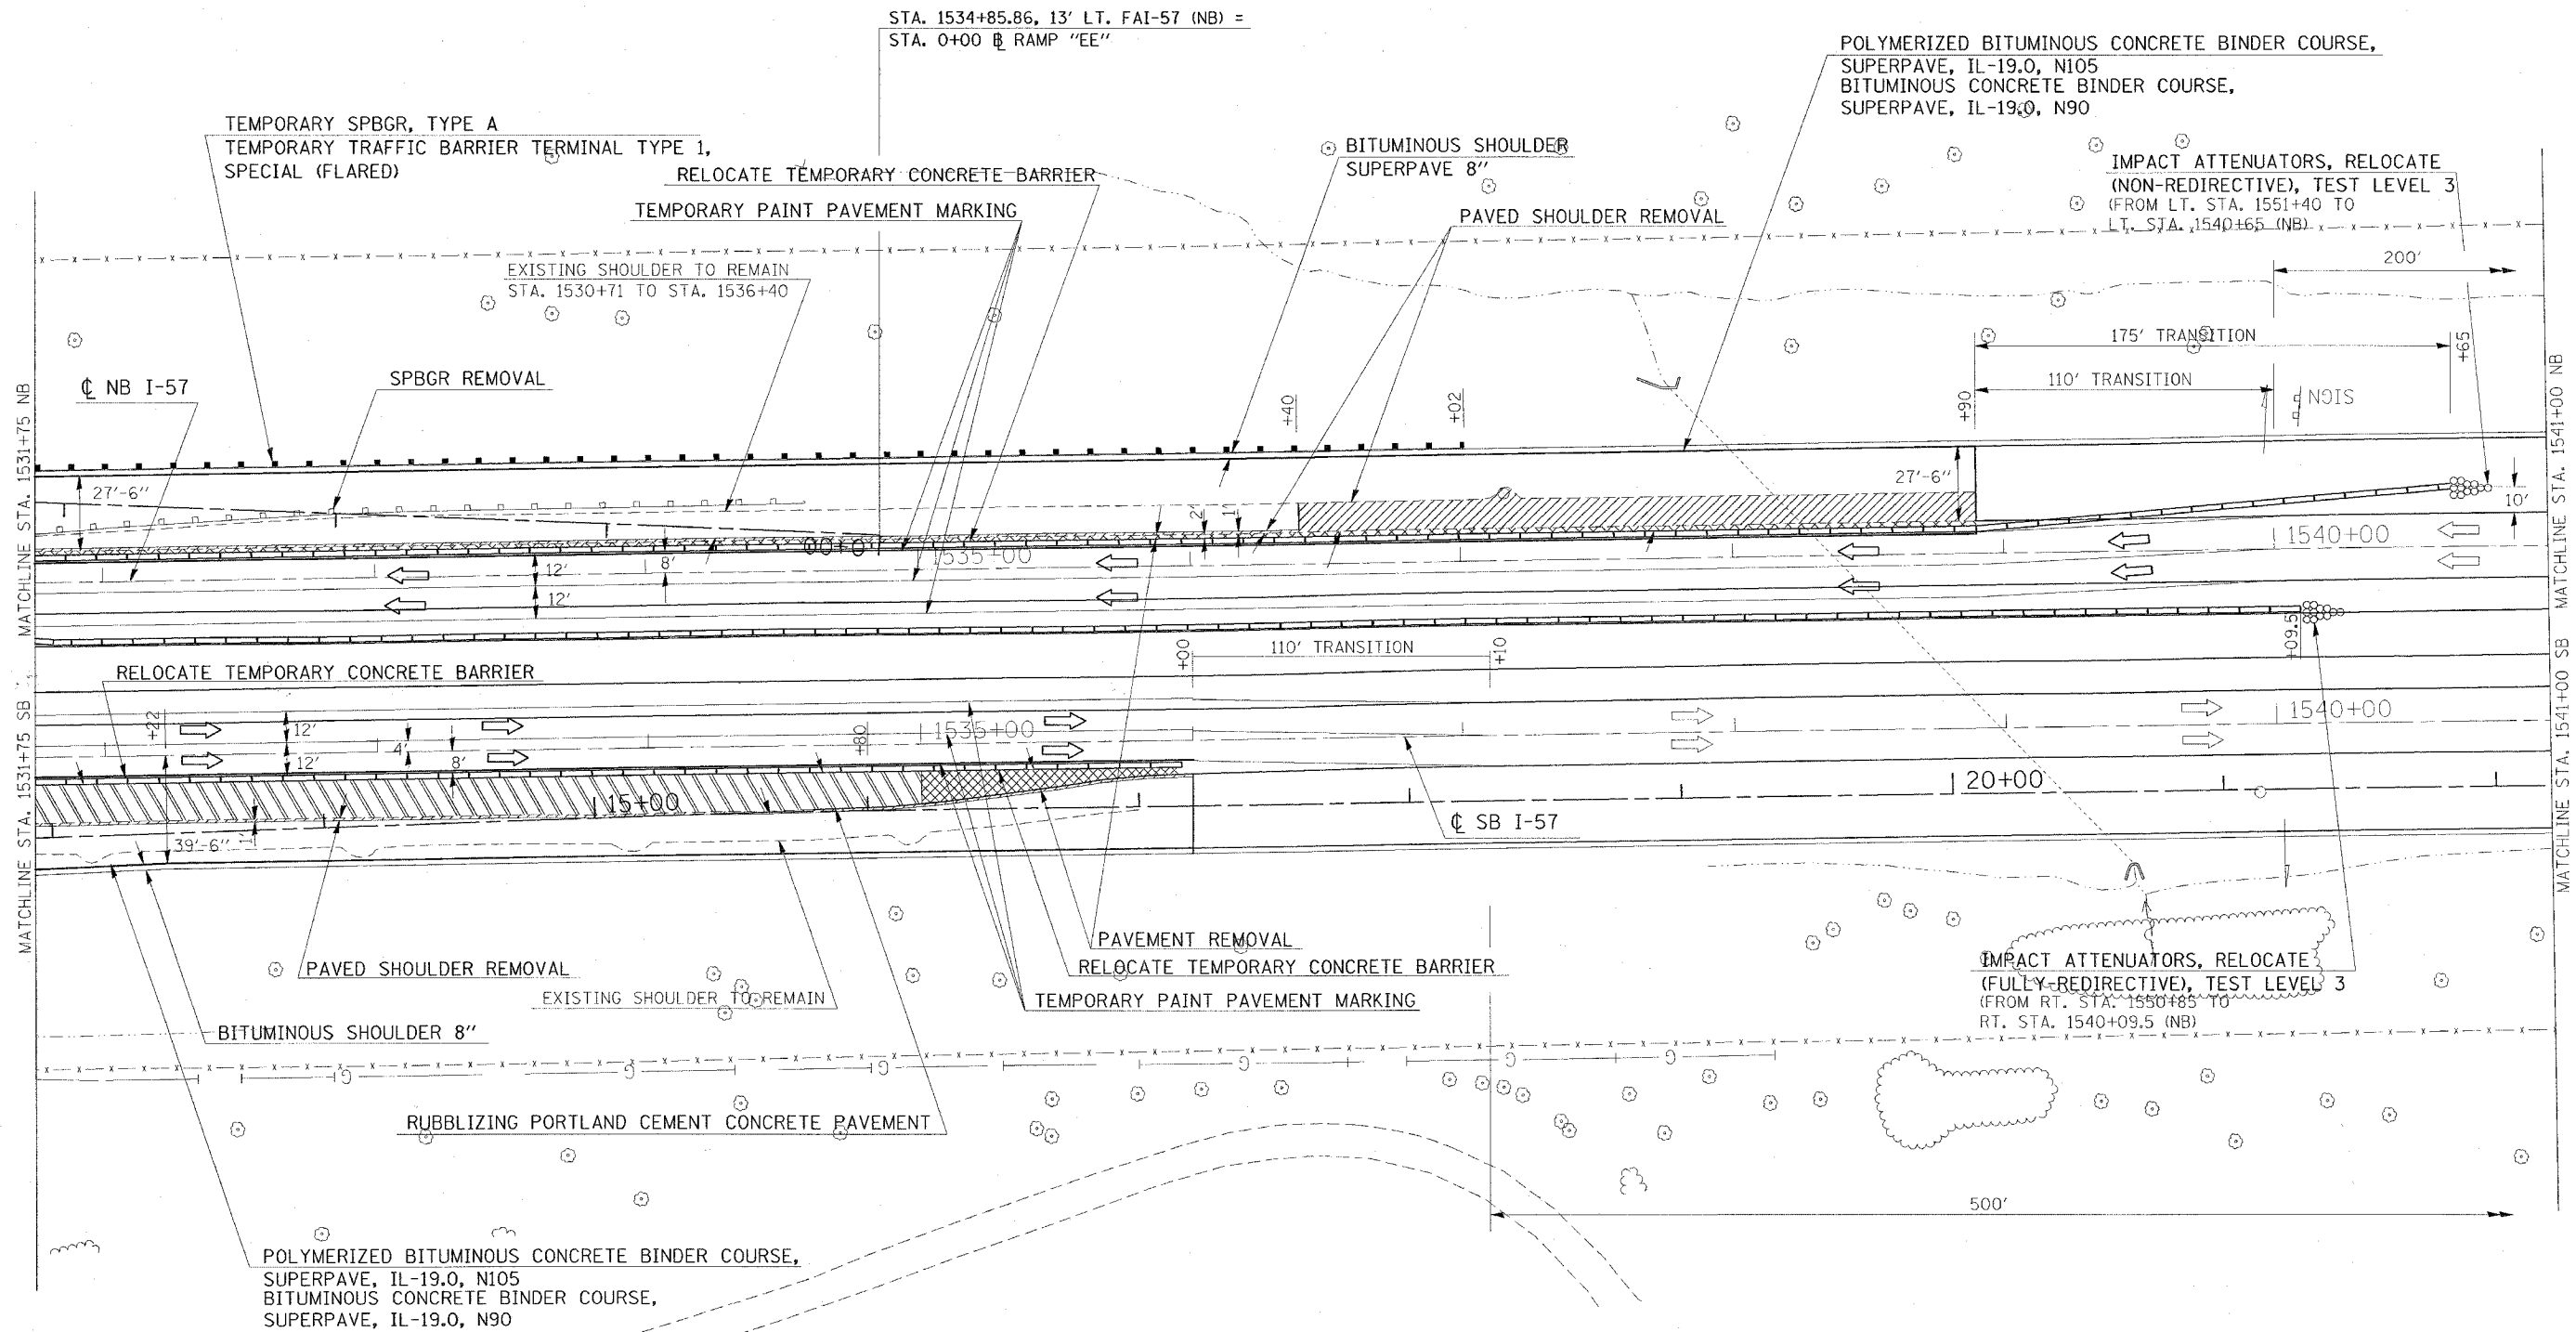

PLOT DATE = 12/4/2006
 PLOT SCALE = 30.0000 / IN.
 USER NAME = harsdin

REVISIONS	
NAME	DATE

ILLINOIS DEPARTMENT OF TRANSPORTATION

FAI-57
STAGE 4
STA. 1531+75 TO STA. 1541+00
SHEET 15 OF 17

SCALE: VERT. APPROX. 30
HORIZ. APPROX. 30

DRAWN BY CNH
CHECKED BY