




CONTRACT NO. 98950				
F.A. RTE.	SECTION	COUNTY	TOTAL SHEETS	SHEET NO.
*	*	WILLIAMSON	917	330
STA.		TO STA.		
FED. ROAD DIST. NO.		ILLINOIS FED. AID PROJECT		
* I-57, & OLD IL 13 (FAU 9629)				
* (X1-6-2)VB-2,(X1-6)HBK-2				

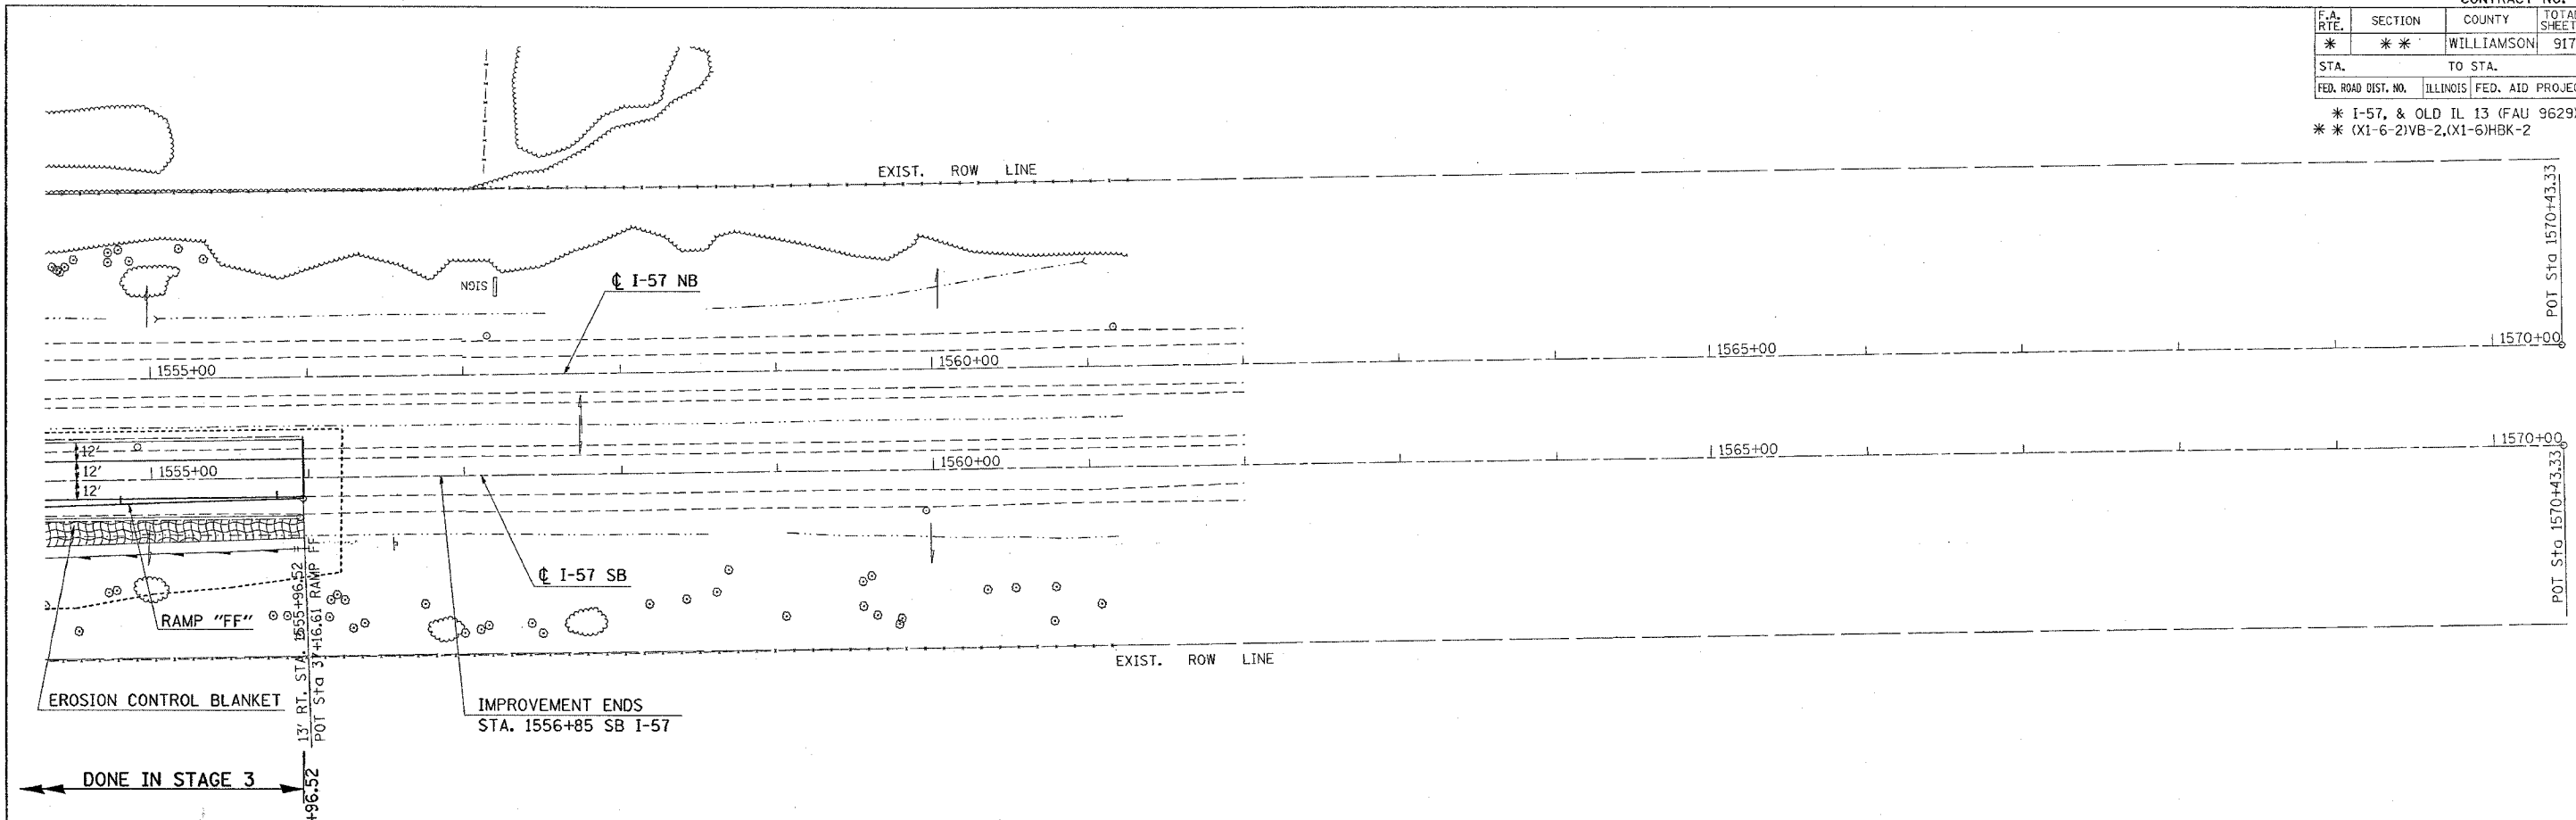

**NORTHBOUND**

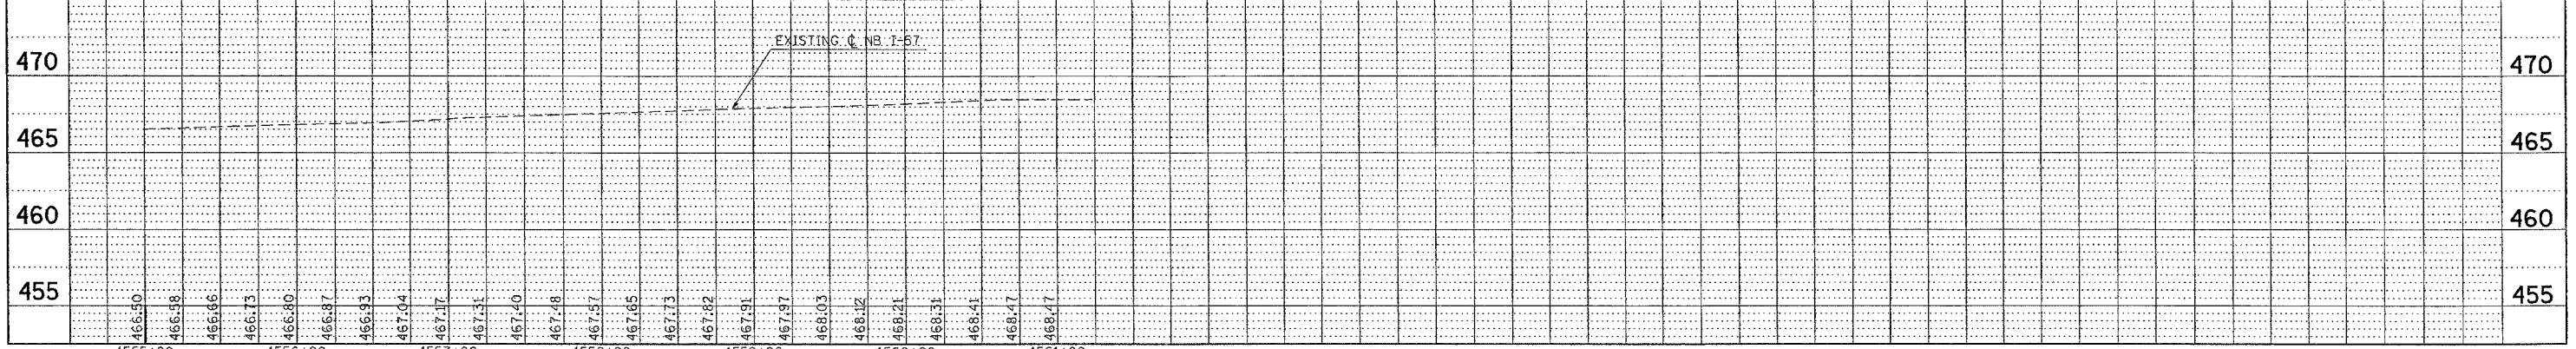

**SOUTHBOUND**

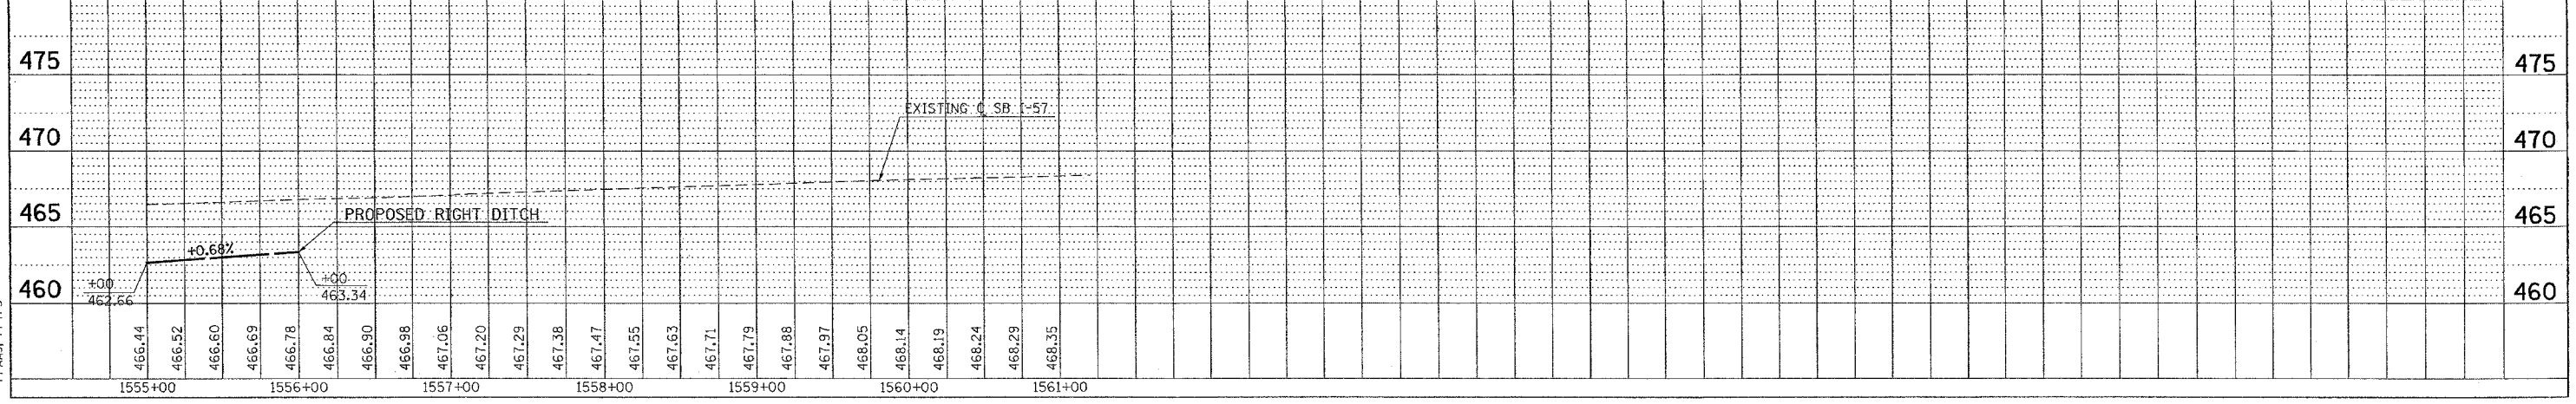

PLAN	SURVEYED	DATE
	PLOTTED	
	NOTE BOOK	
	REF. OF MAY CHECKED	
	ADD FILE NAME	

PROFILE	SURVEYED	DATE
	PLOTTED	
	NOTE BOOK	
	STRUCTURE NOTATION OK'D	

PLOT DATE = 12/18/2008  
 FILE NAME = s:\projects\982882\vd13\vd13p1.dgn  
 USER NAME = hessan  
 PPAAS, PPTPS