


F.A. RTE.	SECTION	COUNTY	TOTAL SHEETS	SHEET NO.
*	**	WILLIAMSON	917	332
STA. 1511+00.0000 TO STA. 1512+00.0000				
FED. ROAD DIST. NO. ILLINOIS FED. AID PROJECT				
* I-57, & OLD IL 13 (FAU 9629)				
** (X1-6-2)VB-2.(X1-6)HBK-2				

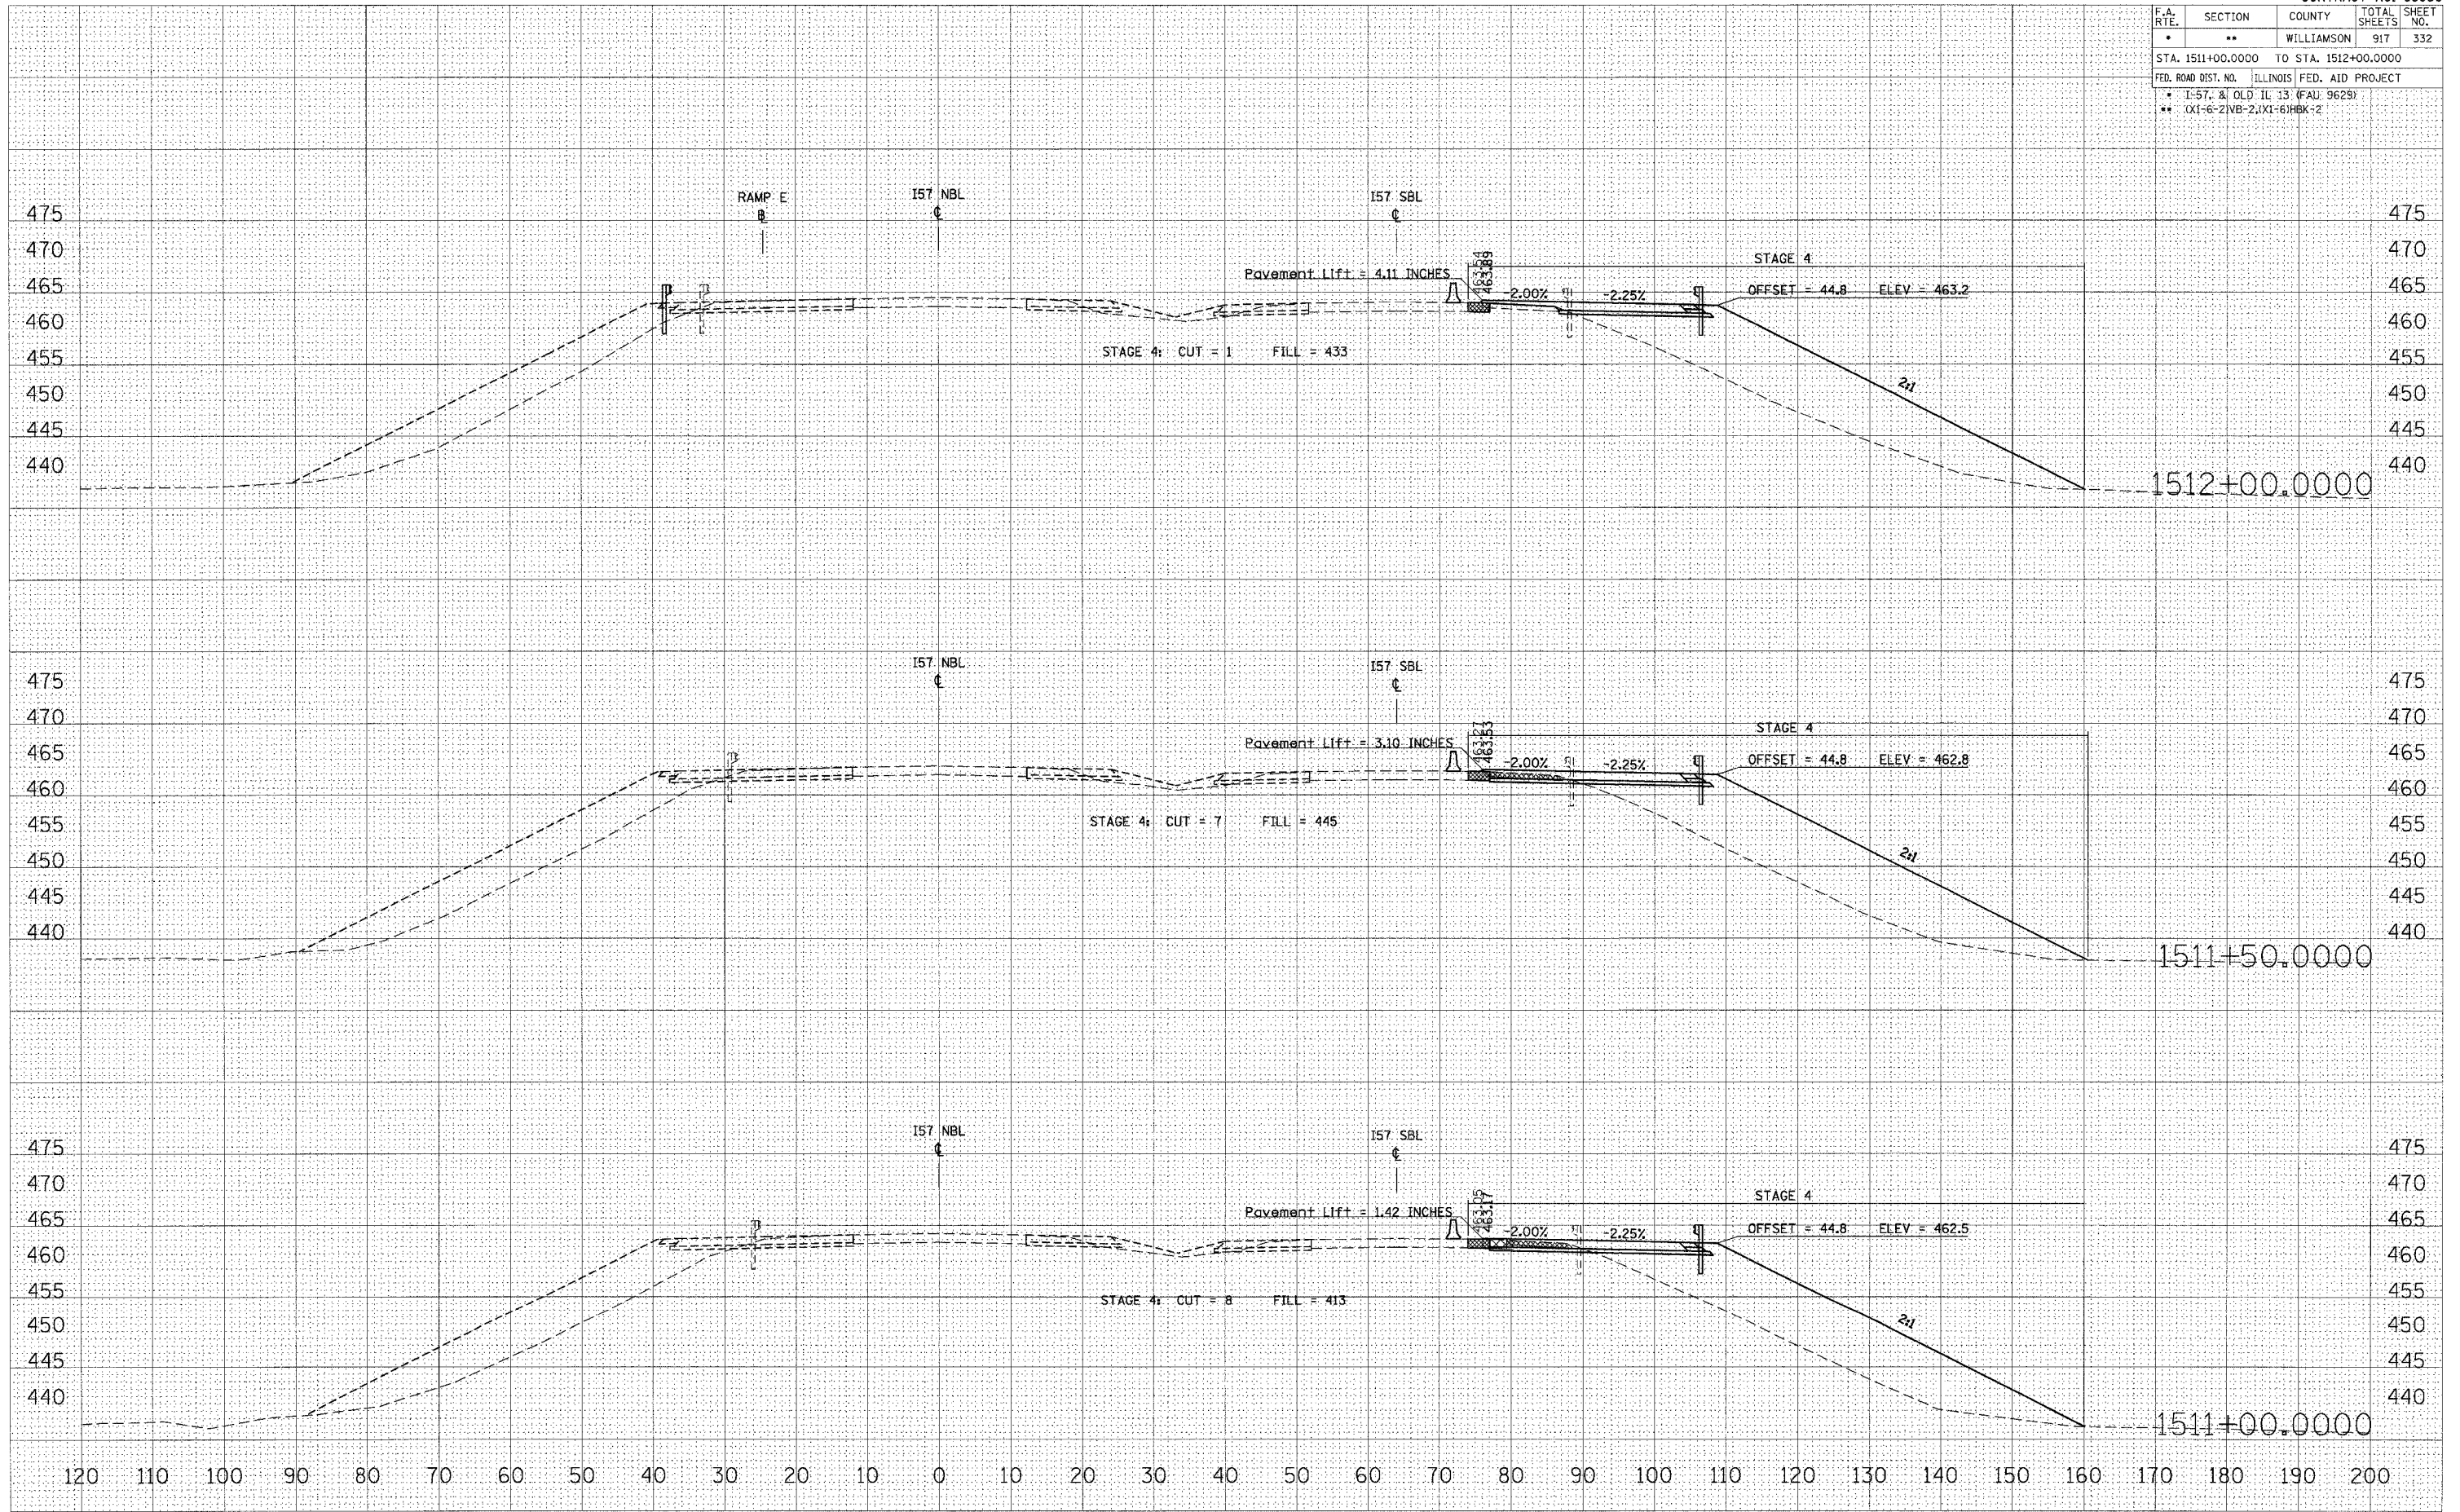

STA 1511+00.0000 TO STA 1512+00.0000 I57 NBL STAGE 4

BY	DATE
SURVEYED	
PLOTTED	
NOTE BOOK	
AREAS CHECKED	

BY	DATE
SURVEYED	
PLOTTED	
NOTE BOOK	
AREAS CHECKED	

PLOT DATE = 10/25/2006
 FILE NAME = H:\98282\1511+1512+157 NBL\98282-332.dwg
 PLOT SCALE = 1/8"=1'-0"
 USER NAME = jayden@cs