


F.A. RTE.	SECTION	COUNTY	TOTAL SHEETS	SHEET NO.
*	**	WILLIAMSON	917	347
STA. 1526+50.0000 TO STA. 1527+50.0000				
FED. ROAD DIST. NO. ILLINOIS FED. AID PROJECT				
* I-57, & OLD IL 13 (FAU) 9629)				
** (X1-6-2)VB-2,(X1-6)HBK-2				

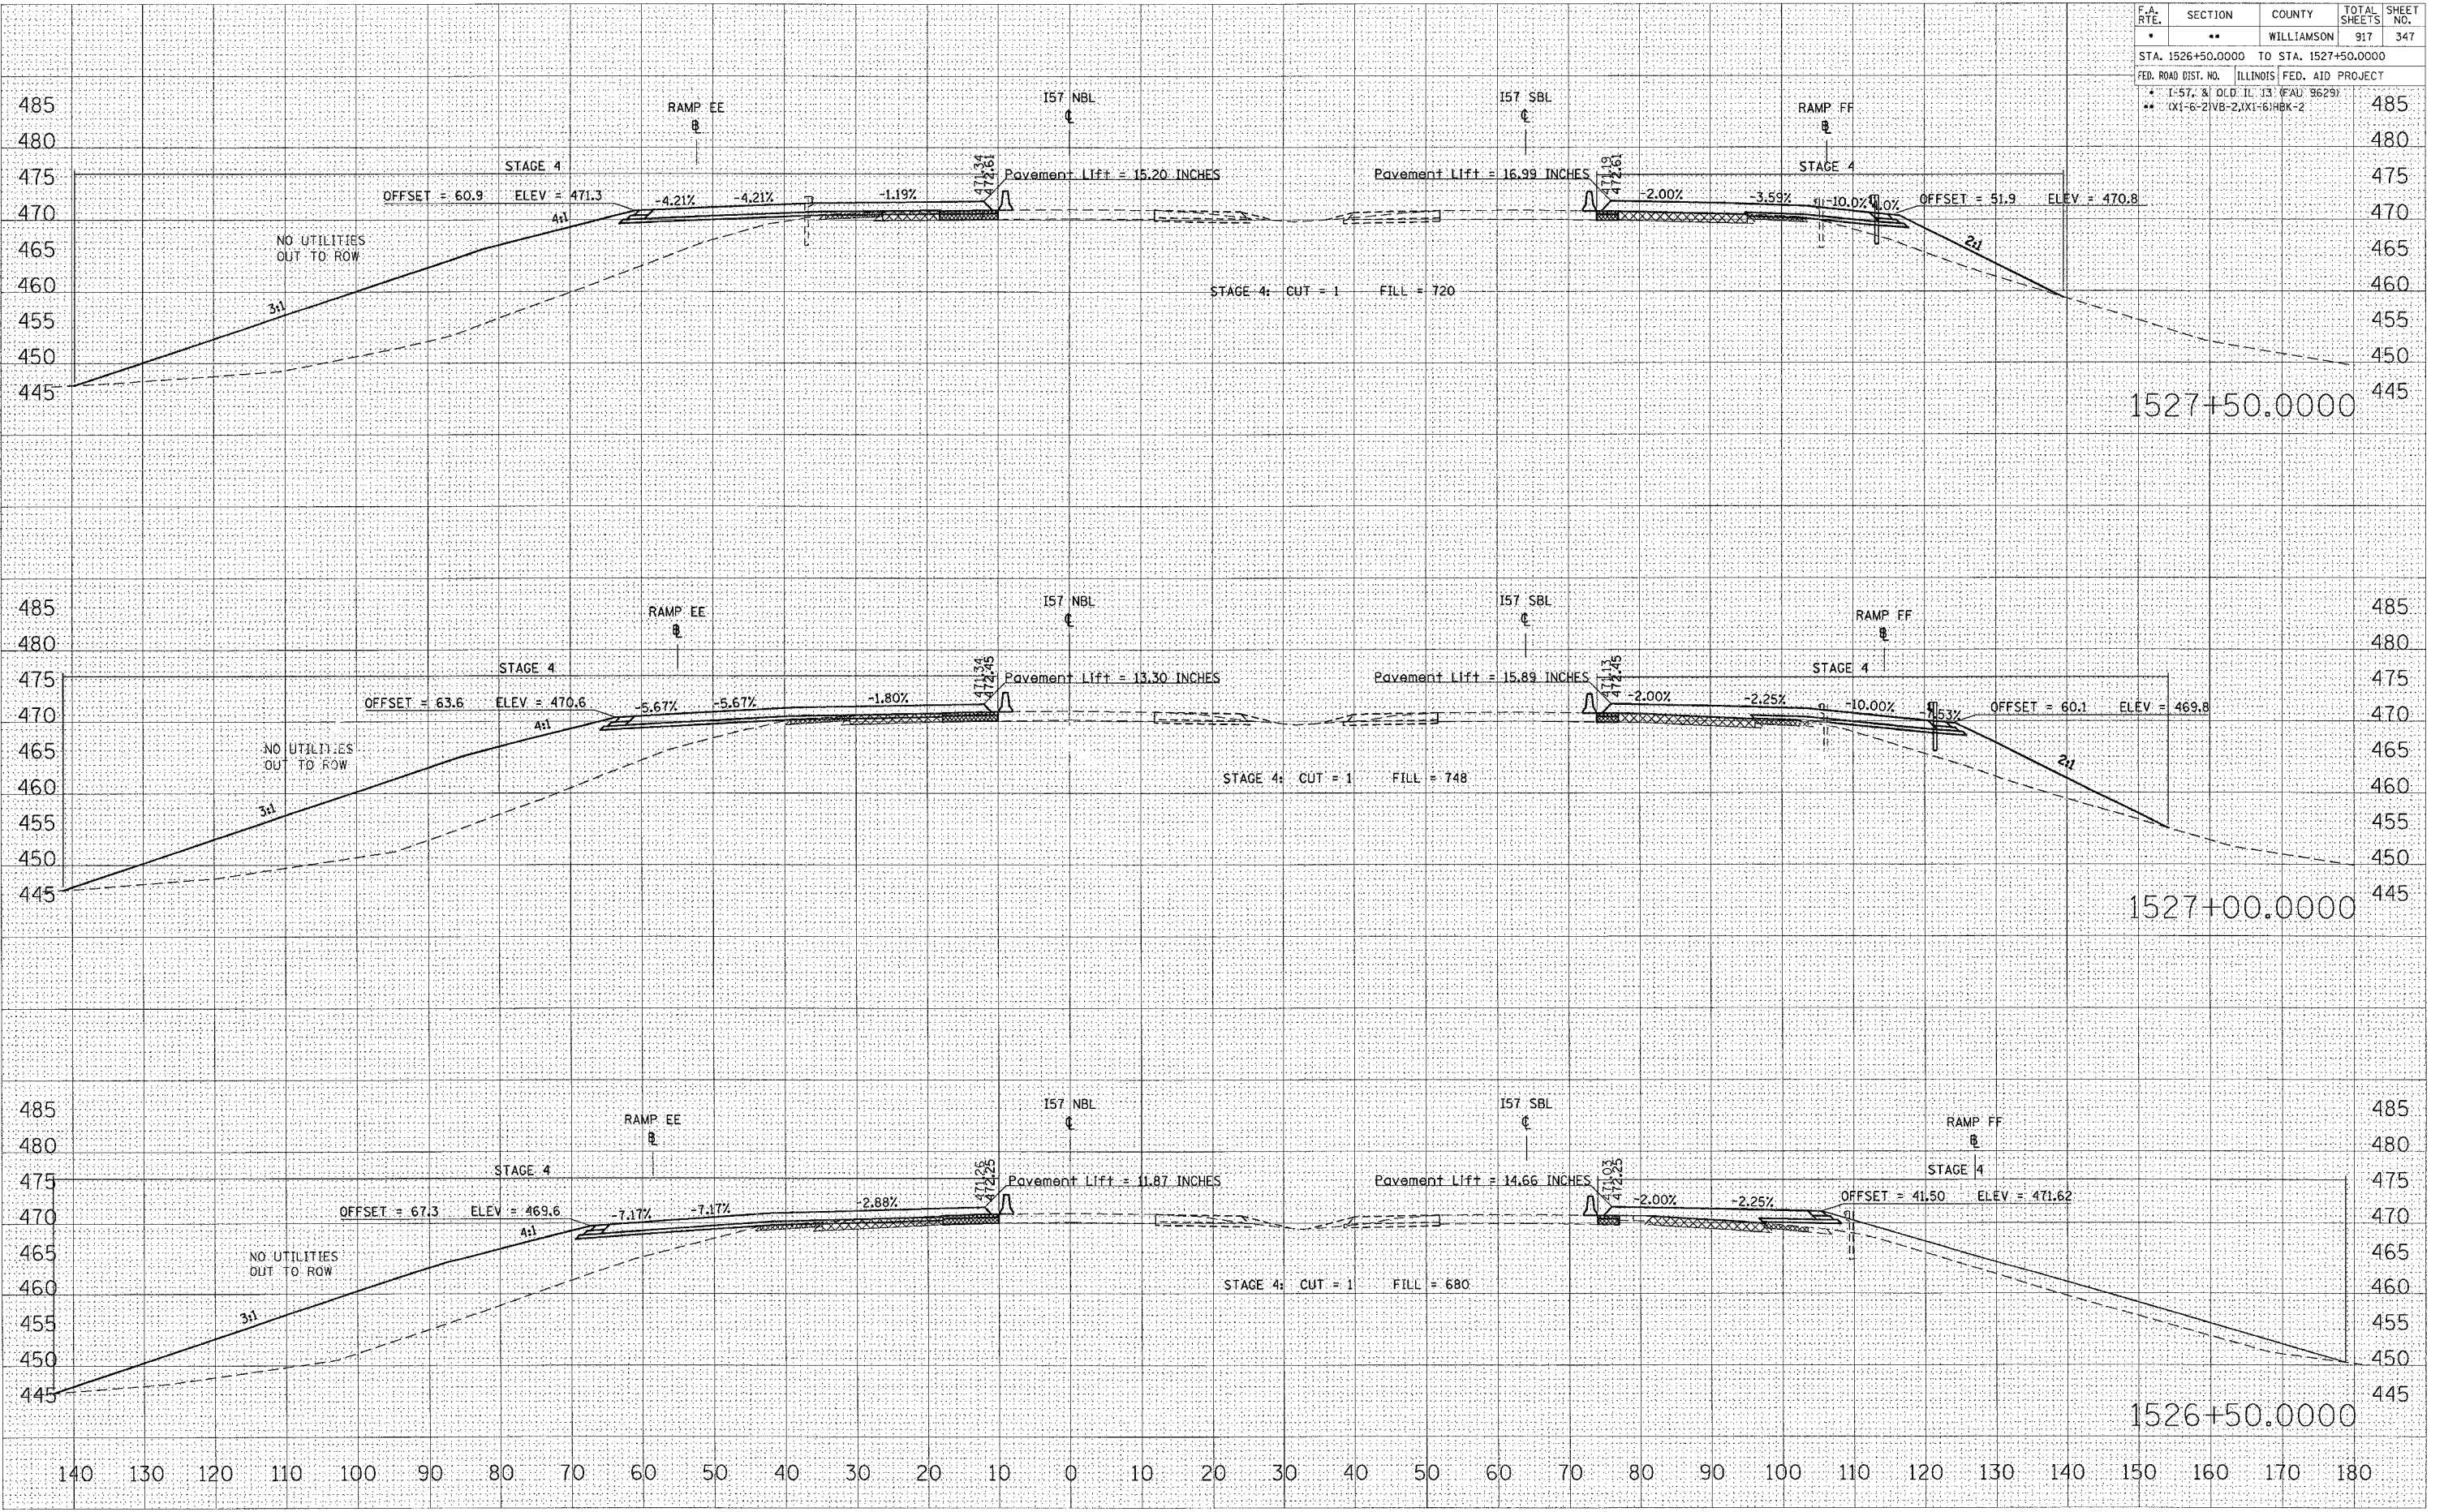

STA 1526+50.0000 TO STA 1527+50.0000 I57 NBL STAGE 4

DATE _____ BY _____
 SURVEYED _____
 SURVEY _____
 TEMPLATE _____
 AREAS CHECKED _____
 NO. _____

DATE _____ BY _____
 SURVEYED _____
 SURVEY _____
 TEMPLATE _____
 AREAS CHECKED _____
 NO. _____

DATE = 10/25/2006
 FILE NAME = c:\projects\98950\1526+50\1526+50\1526+50.dwg
 PLOT SCALE = 1/8" = 1'-0"
 USER NAME = lbvanderba