


F.A. RTE.	SECTION	COUNTY	TOTAL SHEETS	SHEET NO.
*	**	WILLIAMSON	917	348
STA. 1528+00.0000 TO STA. 1529+00.0000				
FED. ROAD DIST. NO. ILLINOIS FED. AID PROJECT				
* I-57, % OLD IL 13 (FAU 9629)				
** IXI-6-2(VB-2,IXI-6)HBK-2				

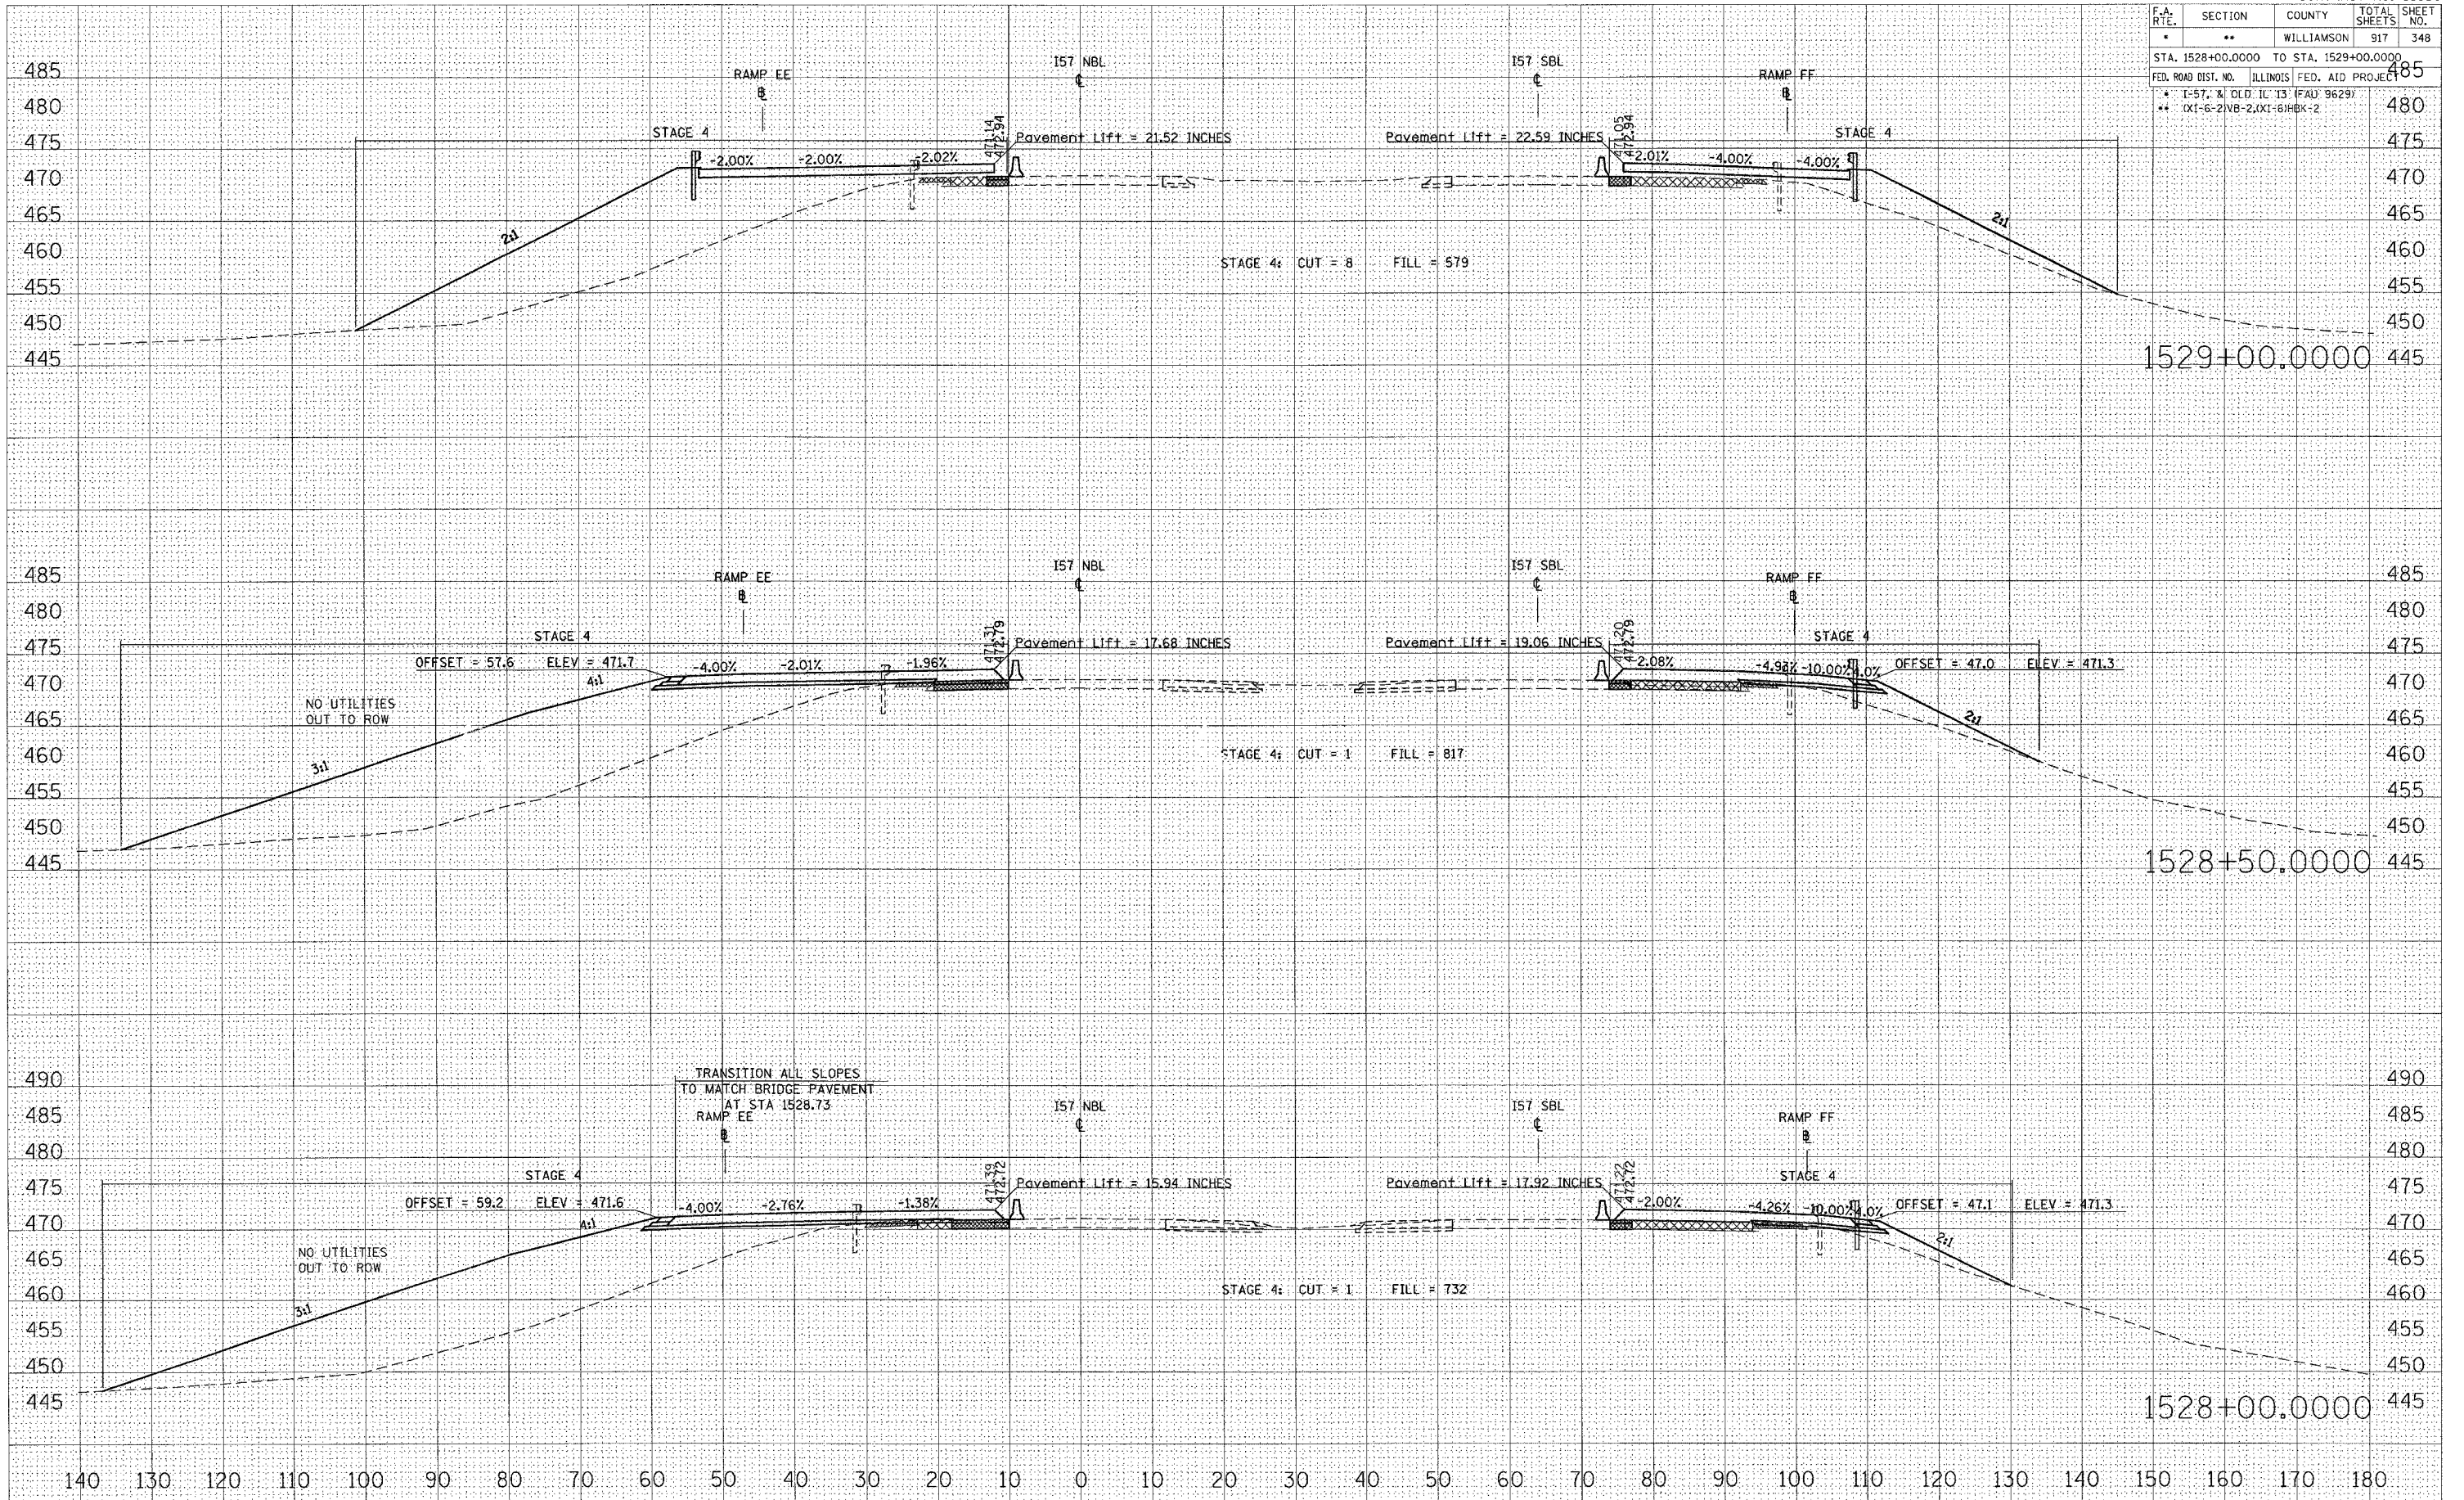

STA 1528+00.0000 TO STA 1529+00.0000 I57 NBL STAGE 4

FINAL SURVEYED PLOTTED NOTE BOOK AREAS CHECKED BY DATE

ORIGINAL SURVEYED PLOTTED NOTE BOOK AREAS CHECKED BY DATE

PLT JTE = 10/25/2006
 FILE NAME = c:\pws\jesta\98950\1528+00.0000\1528+00.0000\1528+00.0000\1528+00.0000.dwg
 USER NAME = jlevanderbo