


F.A. RTE.	SECTION	COUNTY	TOTAL SHEETS	SHEET NO.
*	**	WILLIAMSON	917	349
STA. 1529+50.0000 TO STA. 1530+50.0000				
FED. ROAD DIST. NO. ILLINOIS FED. AID PROJECT				
* I-57, & OLD IL 13 (FAU 9629)				
** XI-6-2IVB-2, XI-6IRBK-2				

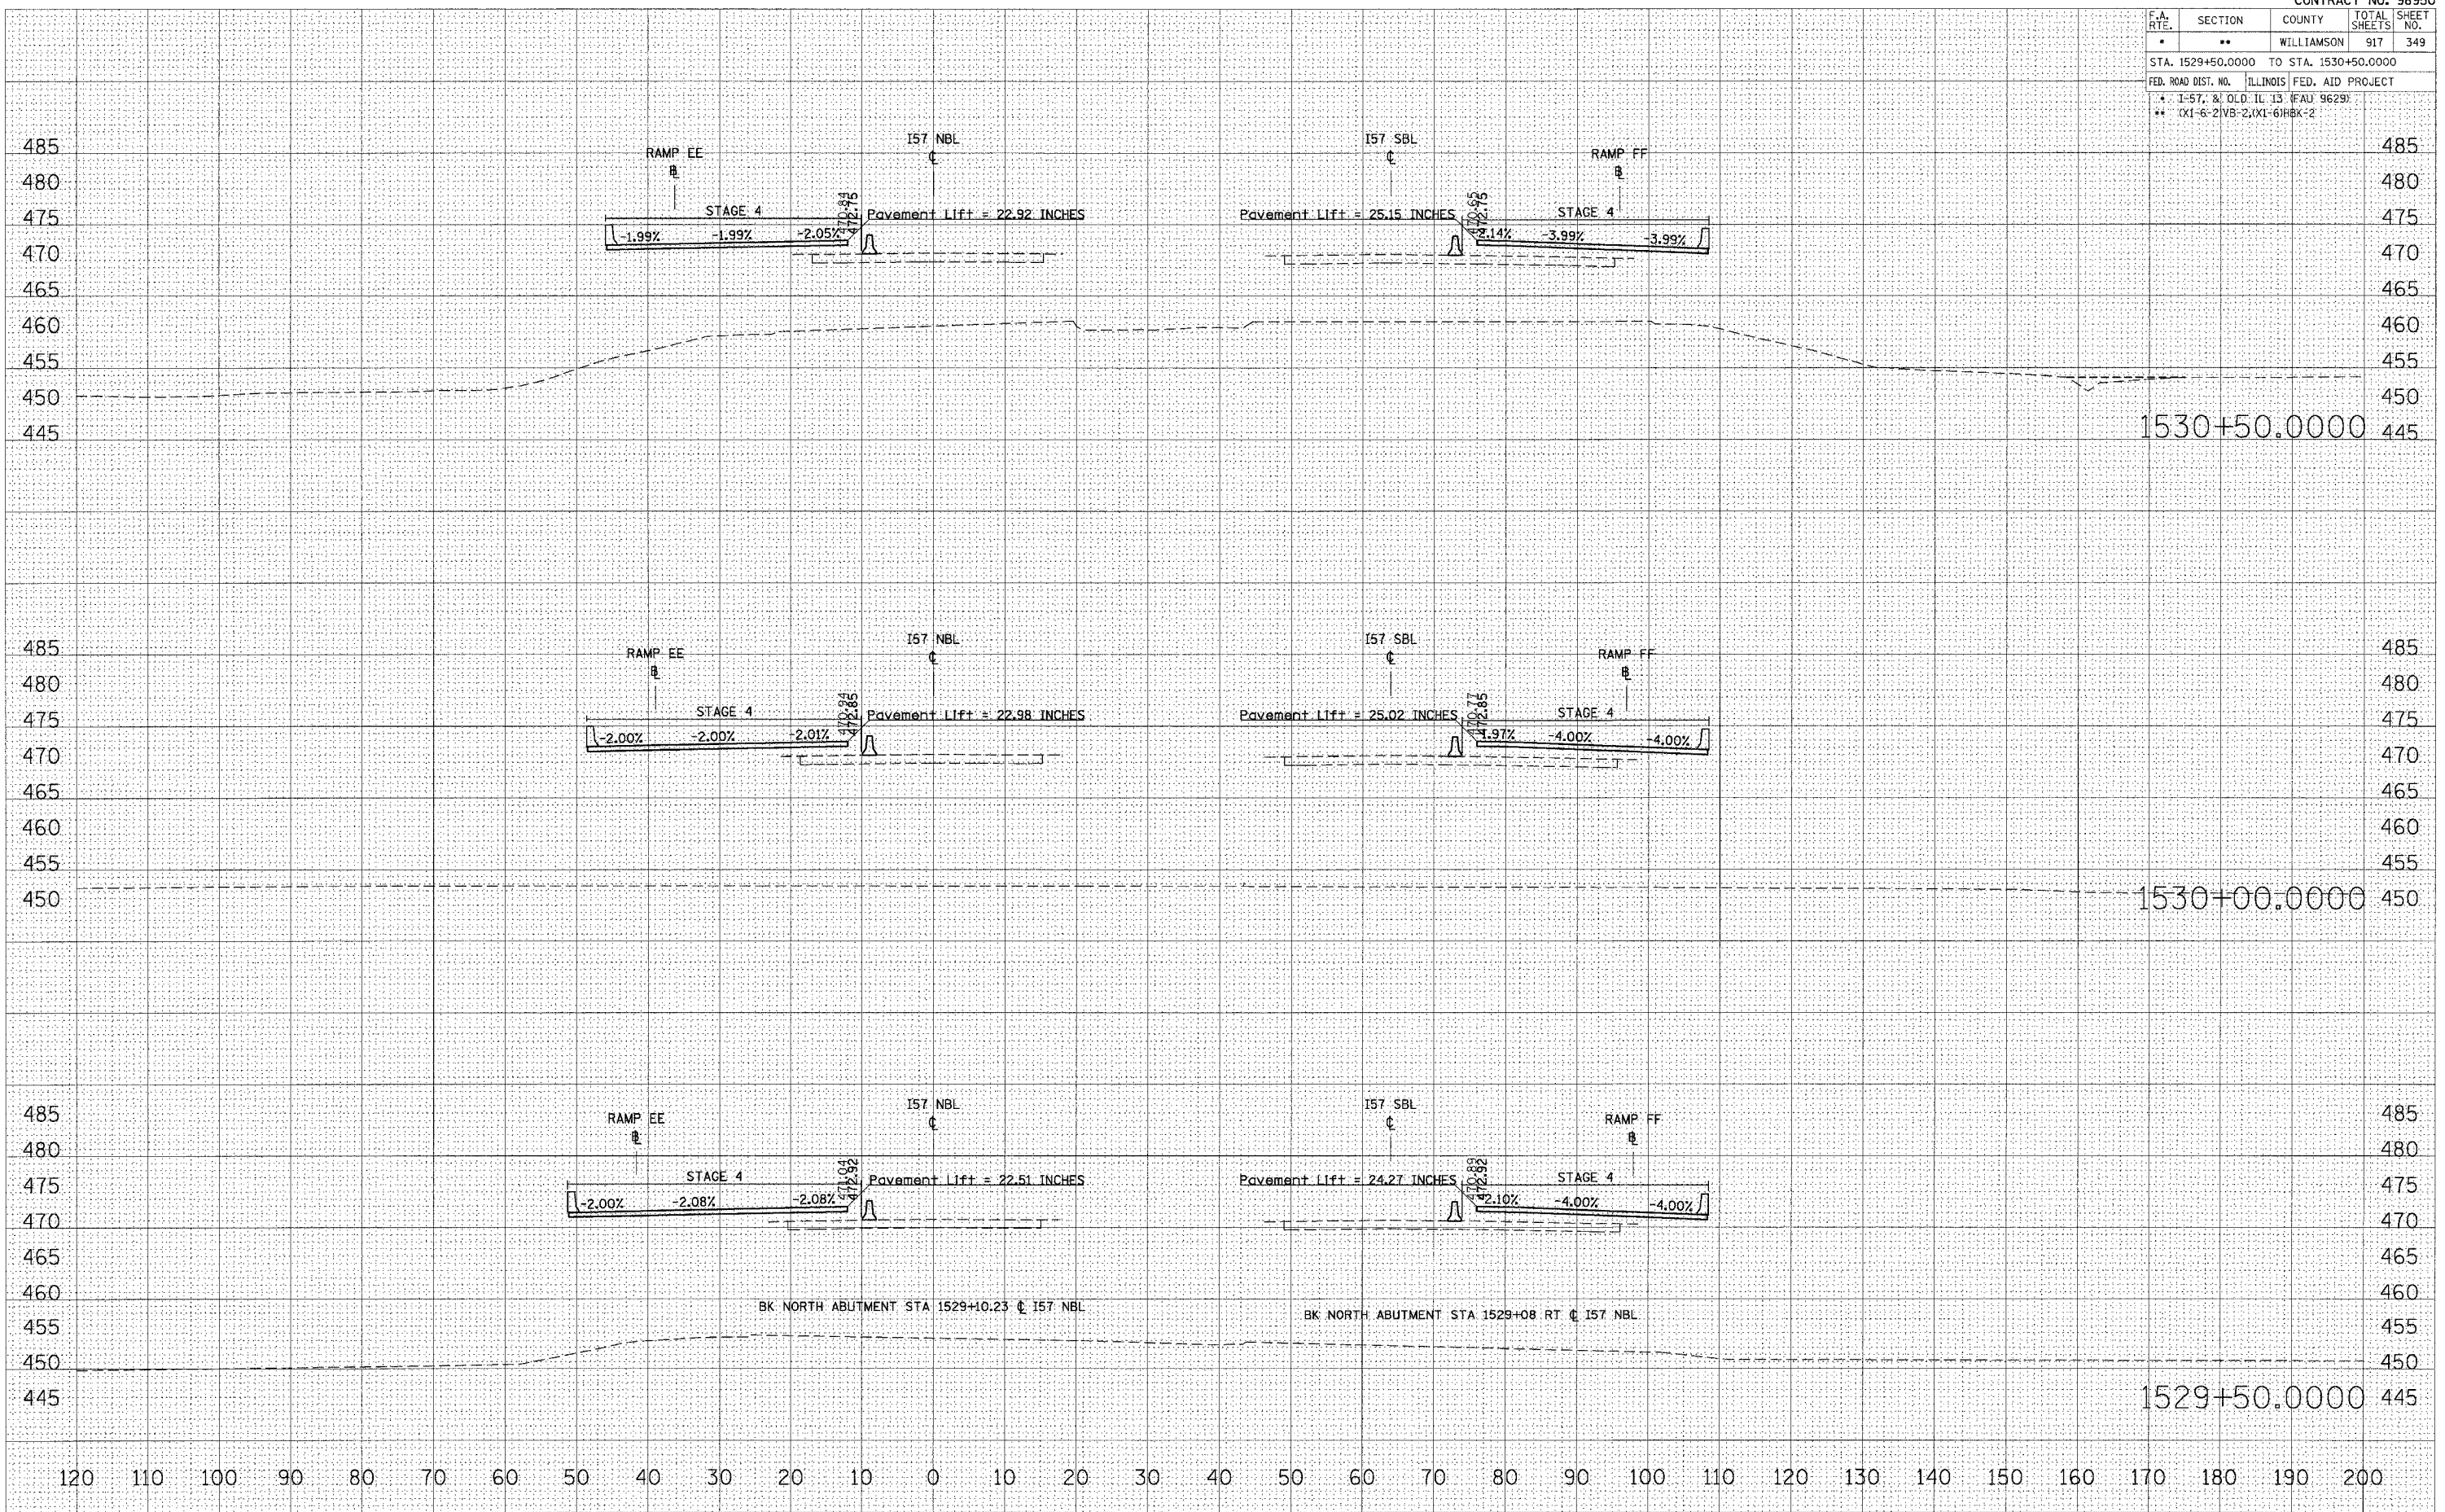

BY	DATE

FINAL SURVEY NOTE BOOK NO.	SURVEYED	PLOTTED	DATE	AREAS CHECKED

BY	DATE

ORIGINAL SURVEY NOTE BOOK NO.	SURVEYED	PLOTTED	DATE	AREAS CHECKED

PLOT DATE = 12/12/2006
 PLOT SCALE = 1/8" = 10.0000' / 1" / IN
 USER NAME = lftwchd