


F.A. RTE.	SECTION	COUNTY	TOTAL SHEETS	SHEET NO.
*	**	WILLIAMSON	917	355
STA. 1538+00.0000 TO STA. 1539+00.0000				
FED. ROAD DIST. NO. ILLINOIS FED. AID PROJECT				
* I-57, & OLD IL 13 (FAU 9629)				
** 0X1-6-21VB-2, 0X1-61HBX-2				

DATE	BY
SURVEYED	PLOTTED
NO. _____	DATE _____
FINISHED	AREAS CHECKED
NO. _____	NO. _____

DATE	BY
SURVEYED	PLOTTED
NO. _____	DATE _____
FINISHED	AREAS CHECKED
NO. _____	NO. _____

DATE	BY
SURVEYED	PLOTTED
NO. _____	DATE _____
FINISHED	AREAS CHECKED
NO. _____	NO. _____

PLOT DATE = 12/12/2006
 FILE NAME = \\s02082\vol\13\Temp\1538-1539.dwg
 PLOT SCALE = 10.0000 / IN.
 USER NAME = jefwchd

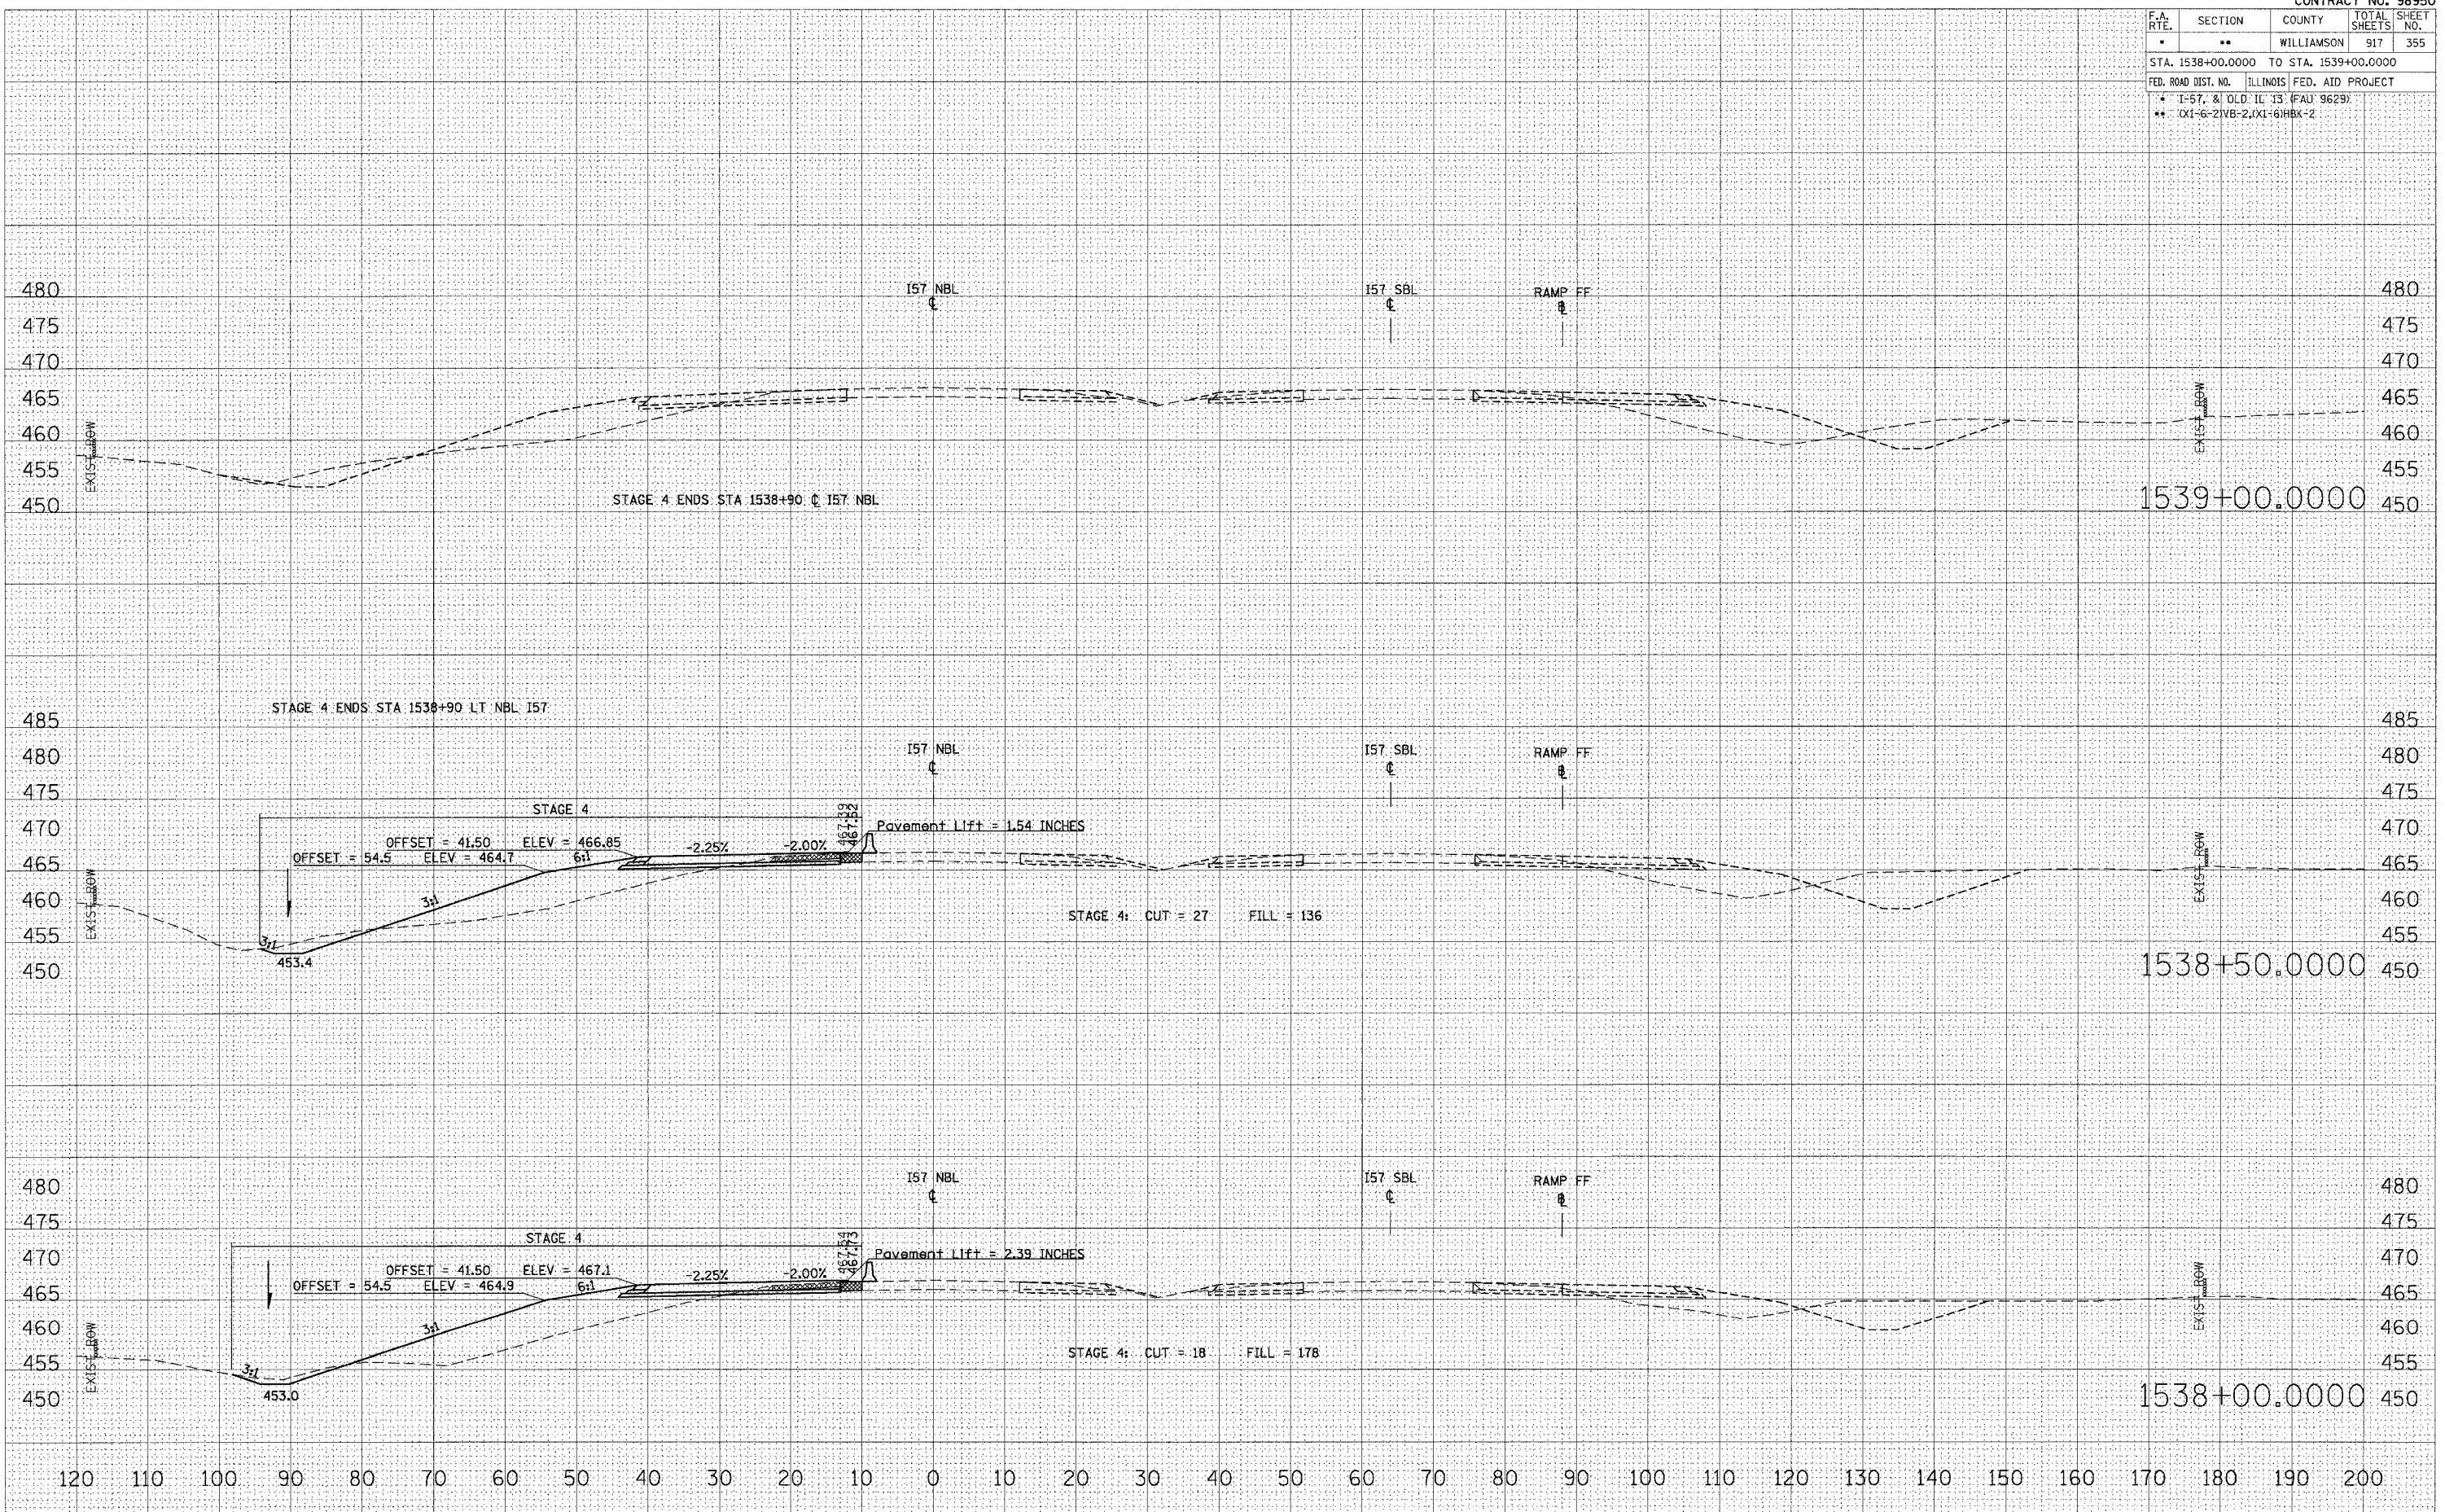

STA 1538+00.0000 TO STA 1539+00.0000 I57 NBL STAGE 4