


F.A. RTE.	SECTION	COUNTY	TOTAL SHEETS	SHEET NO.
*	**	WILLIAMSON	917	356
STA. 1539+45.5927 TO STA. 1540+00.0000				
FED. ROAD DIST. NO. ILLINOIS FED. AID PROJECT				
* I-57, & OLD IL 13 (FAD 9629)				
** (X1-6-2)NB-2,(X1-6)HBK-2				

DATE	
BY	
FINAL SURVEY	SURVEYED
NOTE BOOK	PLOTTED
NO.	AREAS CHECKED

DATE	
BY	
ORIGINAL SURVEY	SURVEYED
TEMPORARY	PLOTTED
NO.	AREAS CHECKED

PLOT DATE = 12/12/2006
 PLOT SCALE = 10.0000 IN.
 USER NAME = 1ef-mchdl

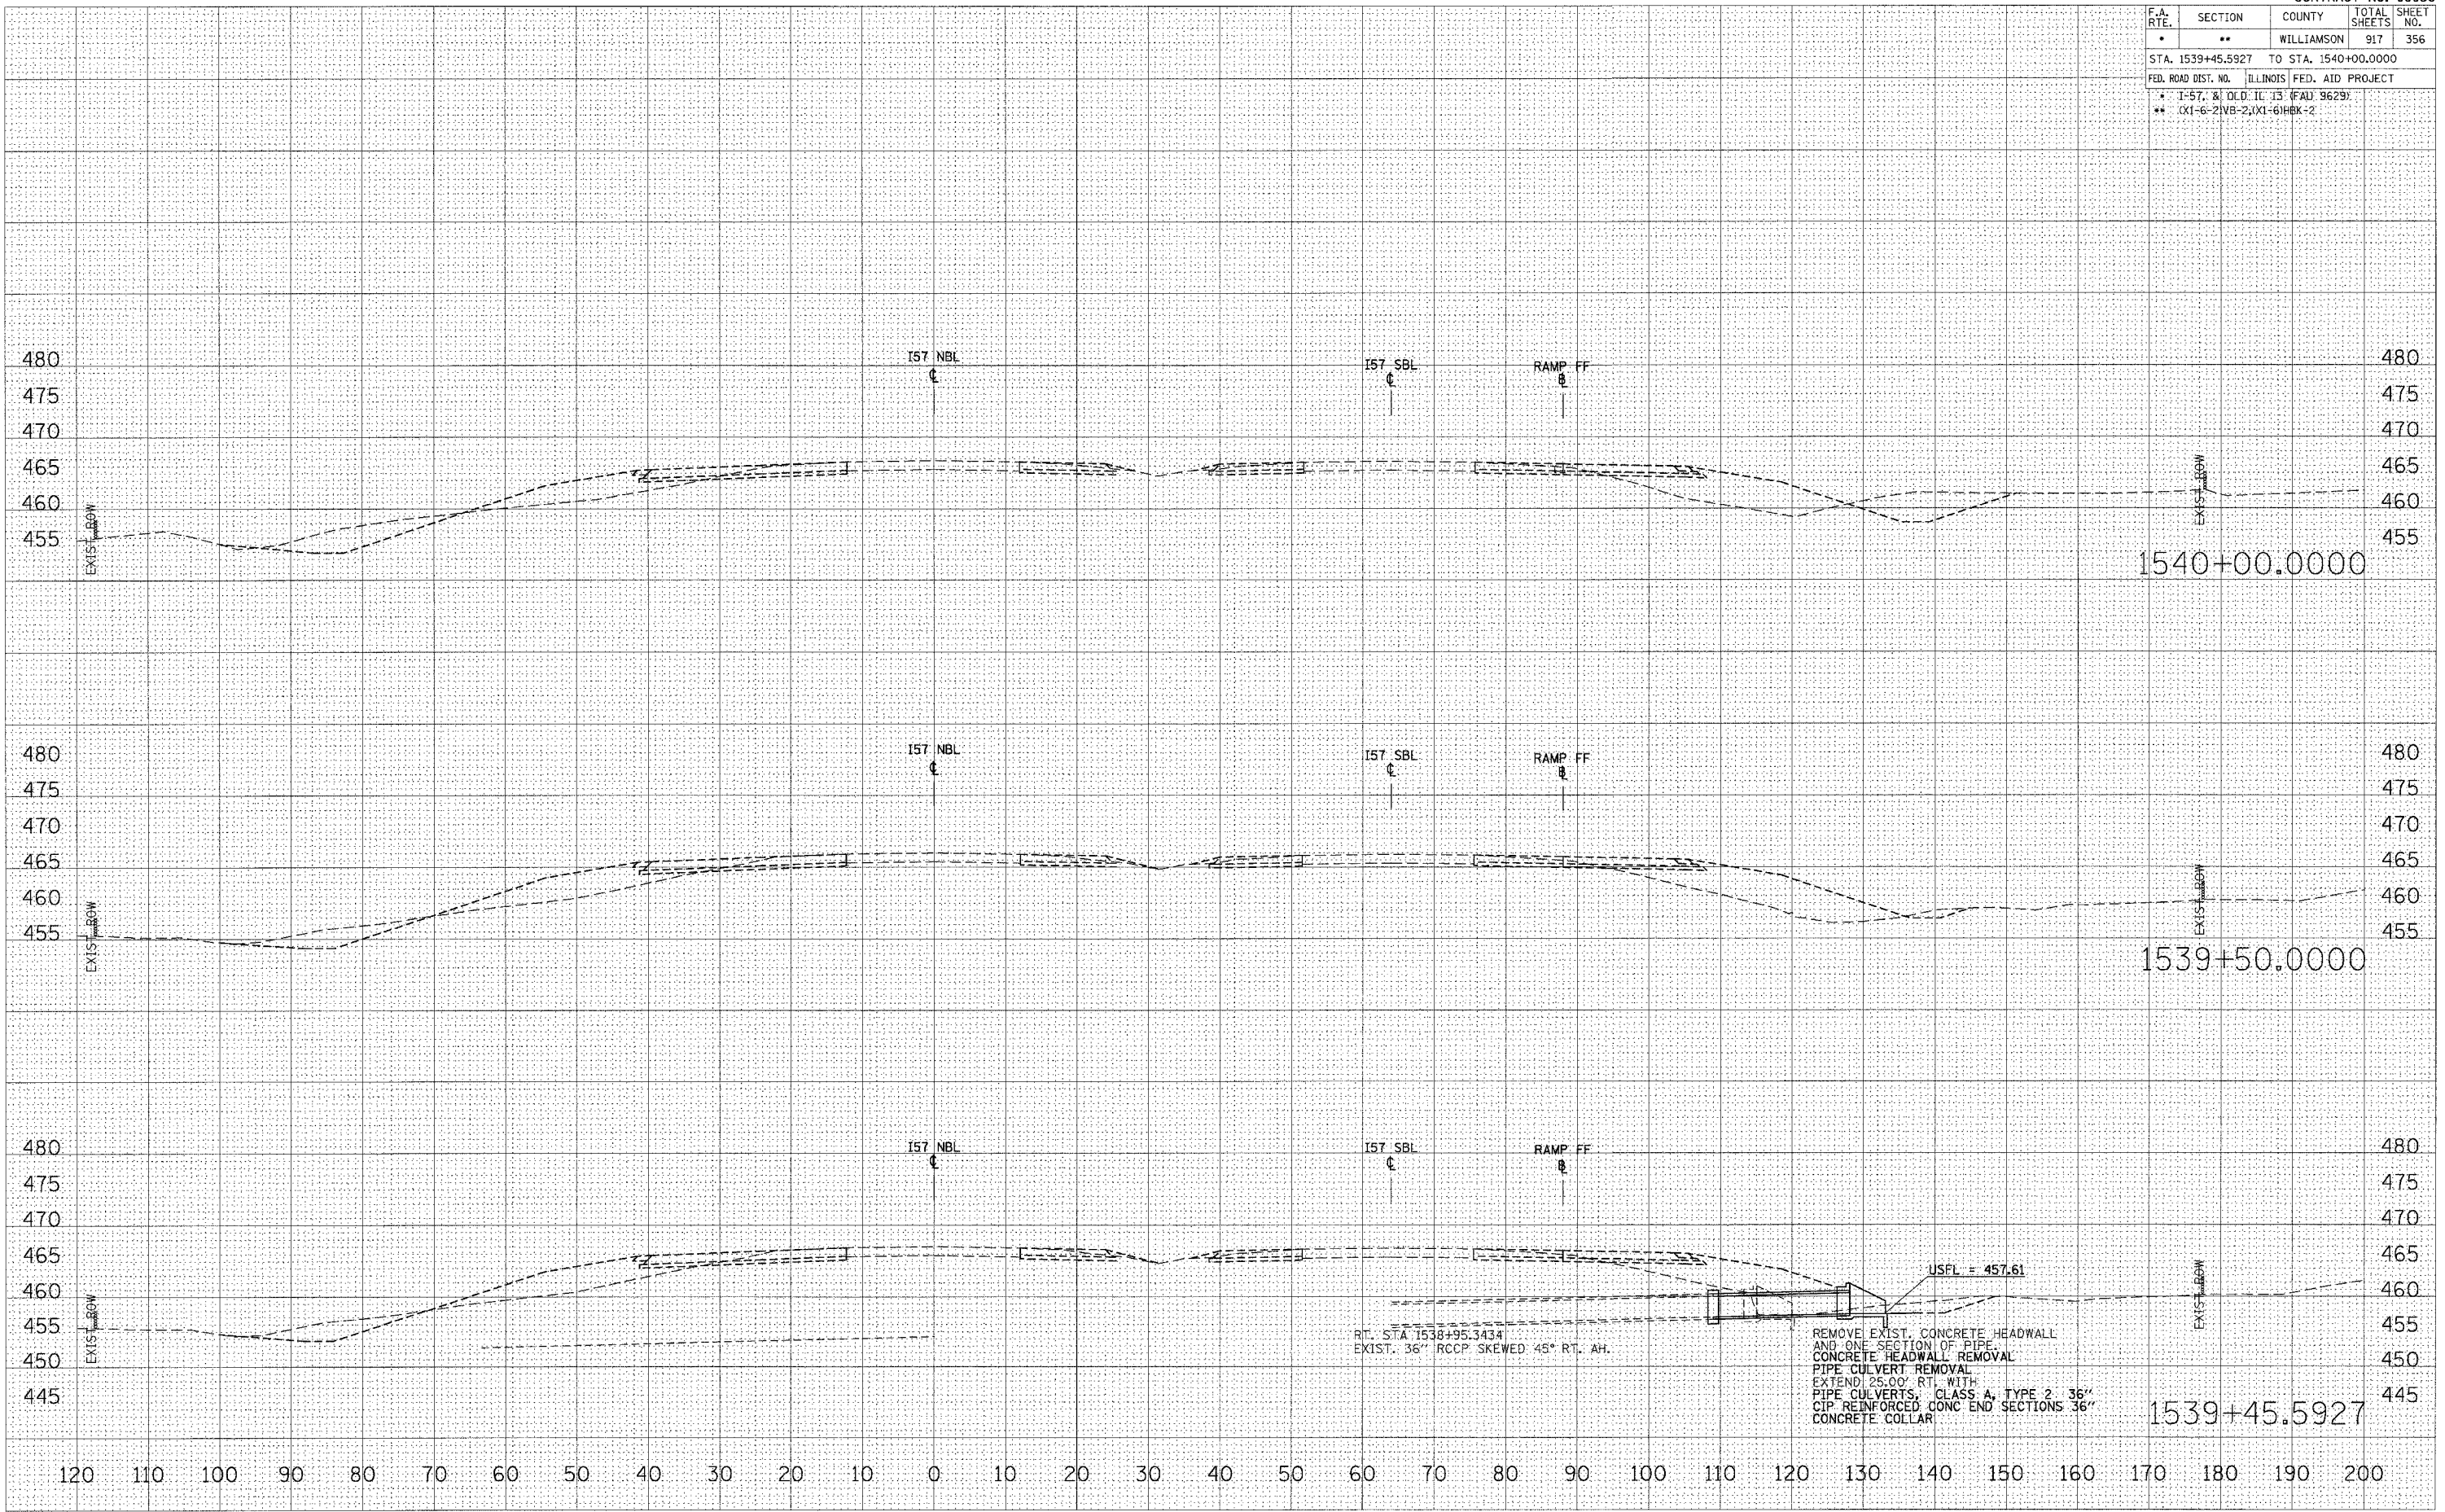

STA 1539+45.5927 TO STA 1540+00.0000 I57 NBL STAGE 4