



F.A. RTE.	SECTION	COUNTY	TOTAL SHEETS	SHEET NO.
*	*	WILLIAMSON	917	386
STA.	TO STA.			
FED. ROAD DIST. NO. ILLINOIS FED. AID PROJECT				
* I-57, & OLD IL 13 (FAU 9629)				
** (X1-6-2)VB-2,(X1-6)HBK-2				

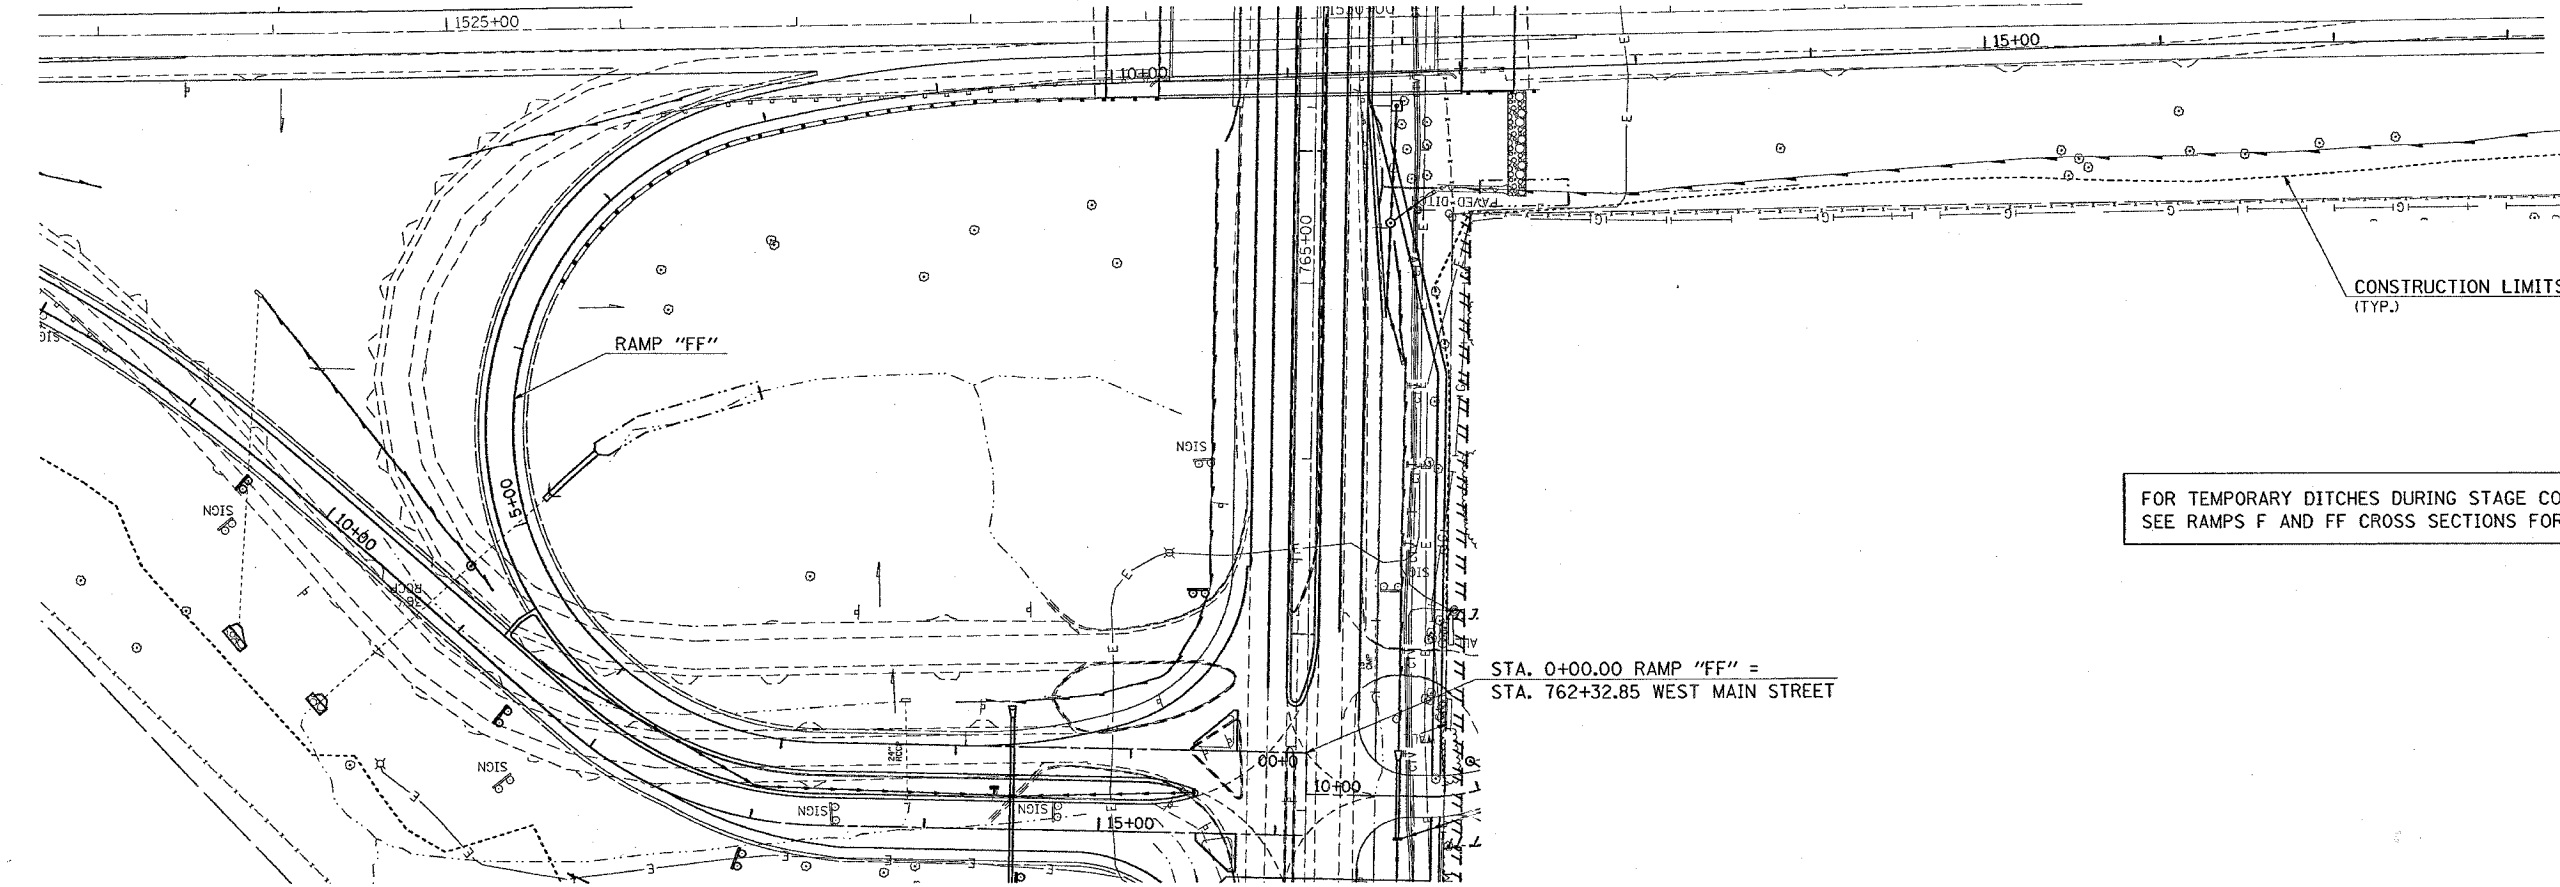


FOR TEMPORARY DITCHES DURING STAGE CONSTRUCTION,  
SEE RAMPS F AND FF CROSS SECTIONS FOR DETAILS.

STA. 0+00.00 RAMP "FF" =  
STA. 762+32.85 WEST MAIN STREET

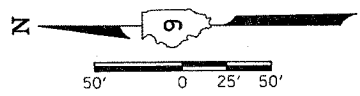

PLAN	DATE
DRAWN BY: _____	DATE: _____
CHECKED BY: _____	DATE: _____
APPROVED BY: _____	DATE: _____
NO. _____	

PROFILE	DATE
SURVEYED BY: _____	DATE: _____
CHECKED BY: _____	DATE: _____
NO. _____	

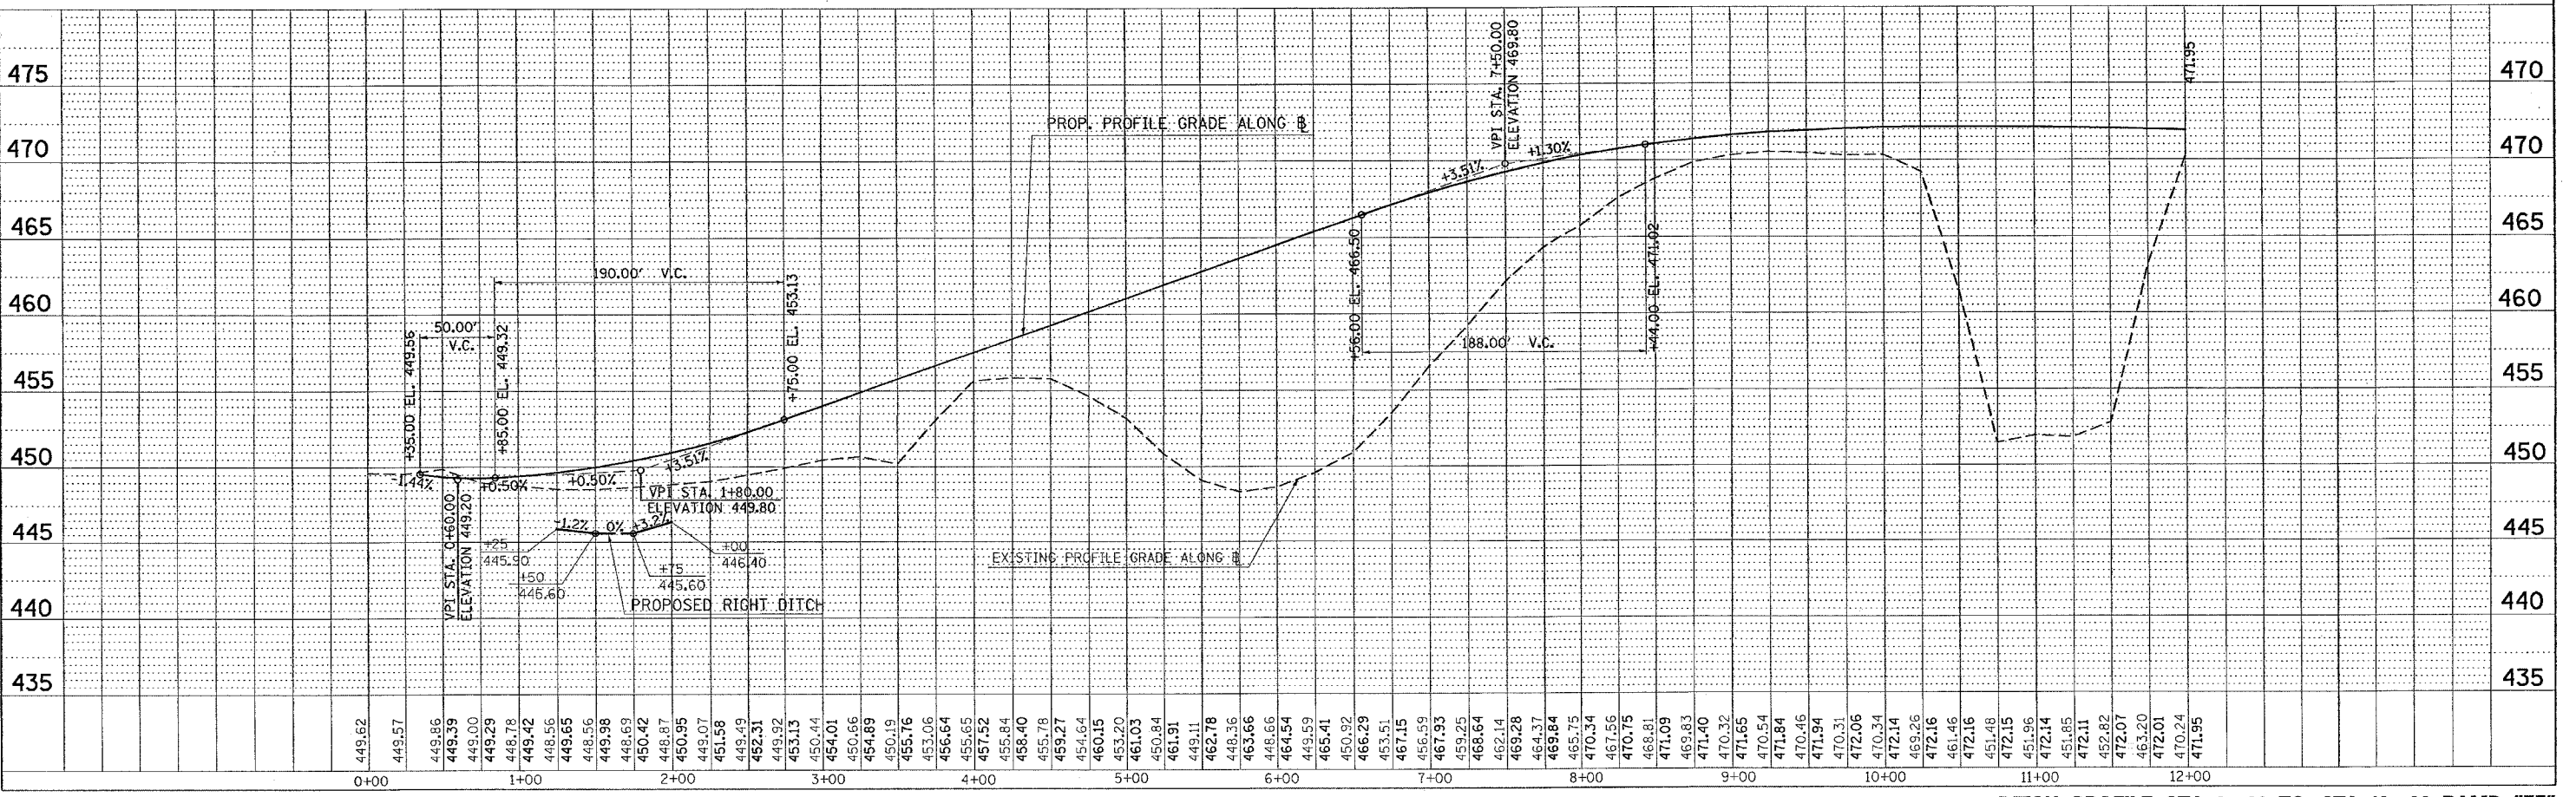

PLOT DATE = 12/24/2008  
 FILE NAME = c:\p\c\m\p\10000002\d\10000002.dwg  
 USER NAME = jreagan

DITCH PROFILE STA. 0+00 TO STA. 12+00 RAMP "FF"