


CONTRACT NO. 98950			
F.A. RTE.	SECTION	COUNTY	TOTAL SHEET NO.
*	**	WILLIAMSON	917 399
STA. 10+65.6779		TO STA. 11+00.0000	
FED. ROAD DIST. NO.	ILLINOIS	FED. AID PROJECT	
	I-57, & OLD IL 13 (FAU 9629)		
	** (X1-6-2)VB-2;(X1-6)HBK-2		

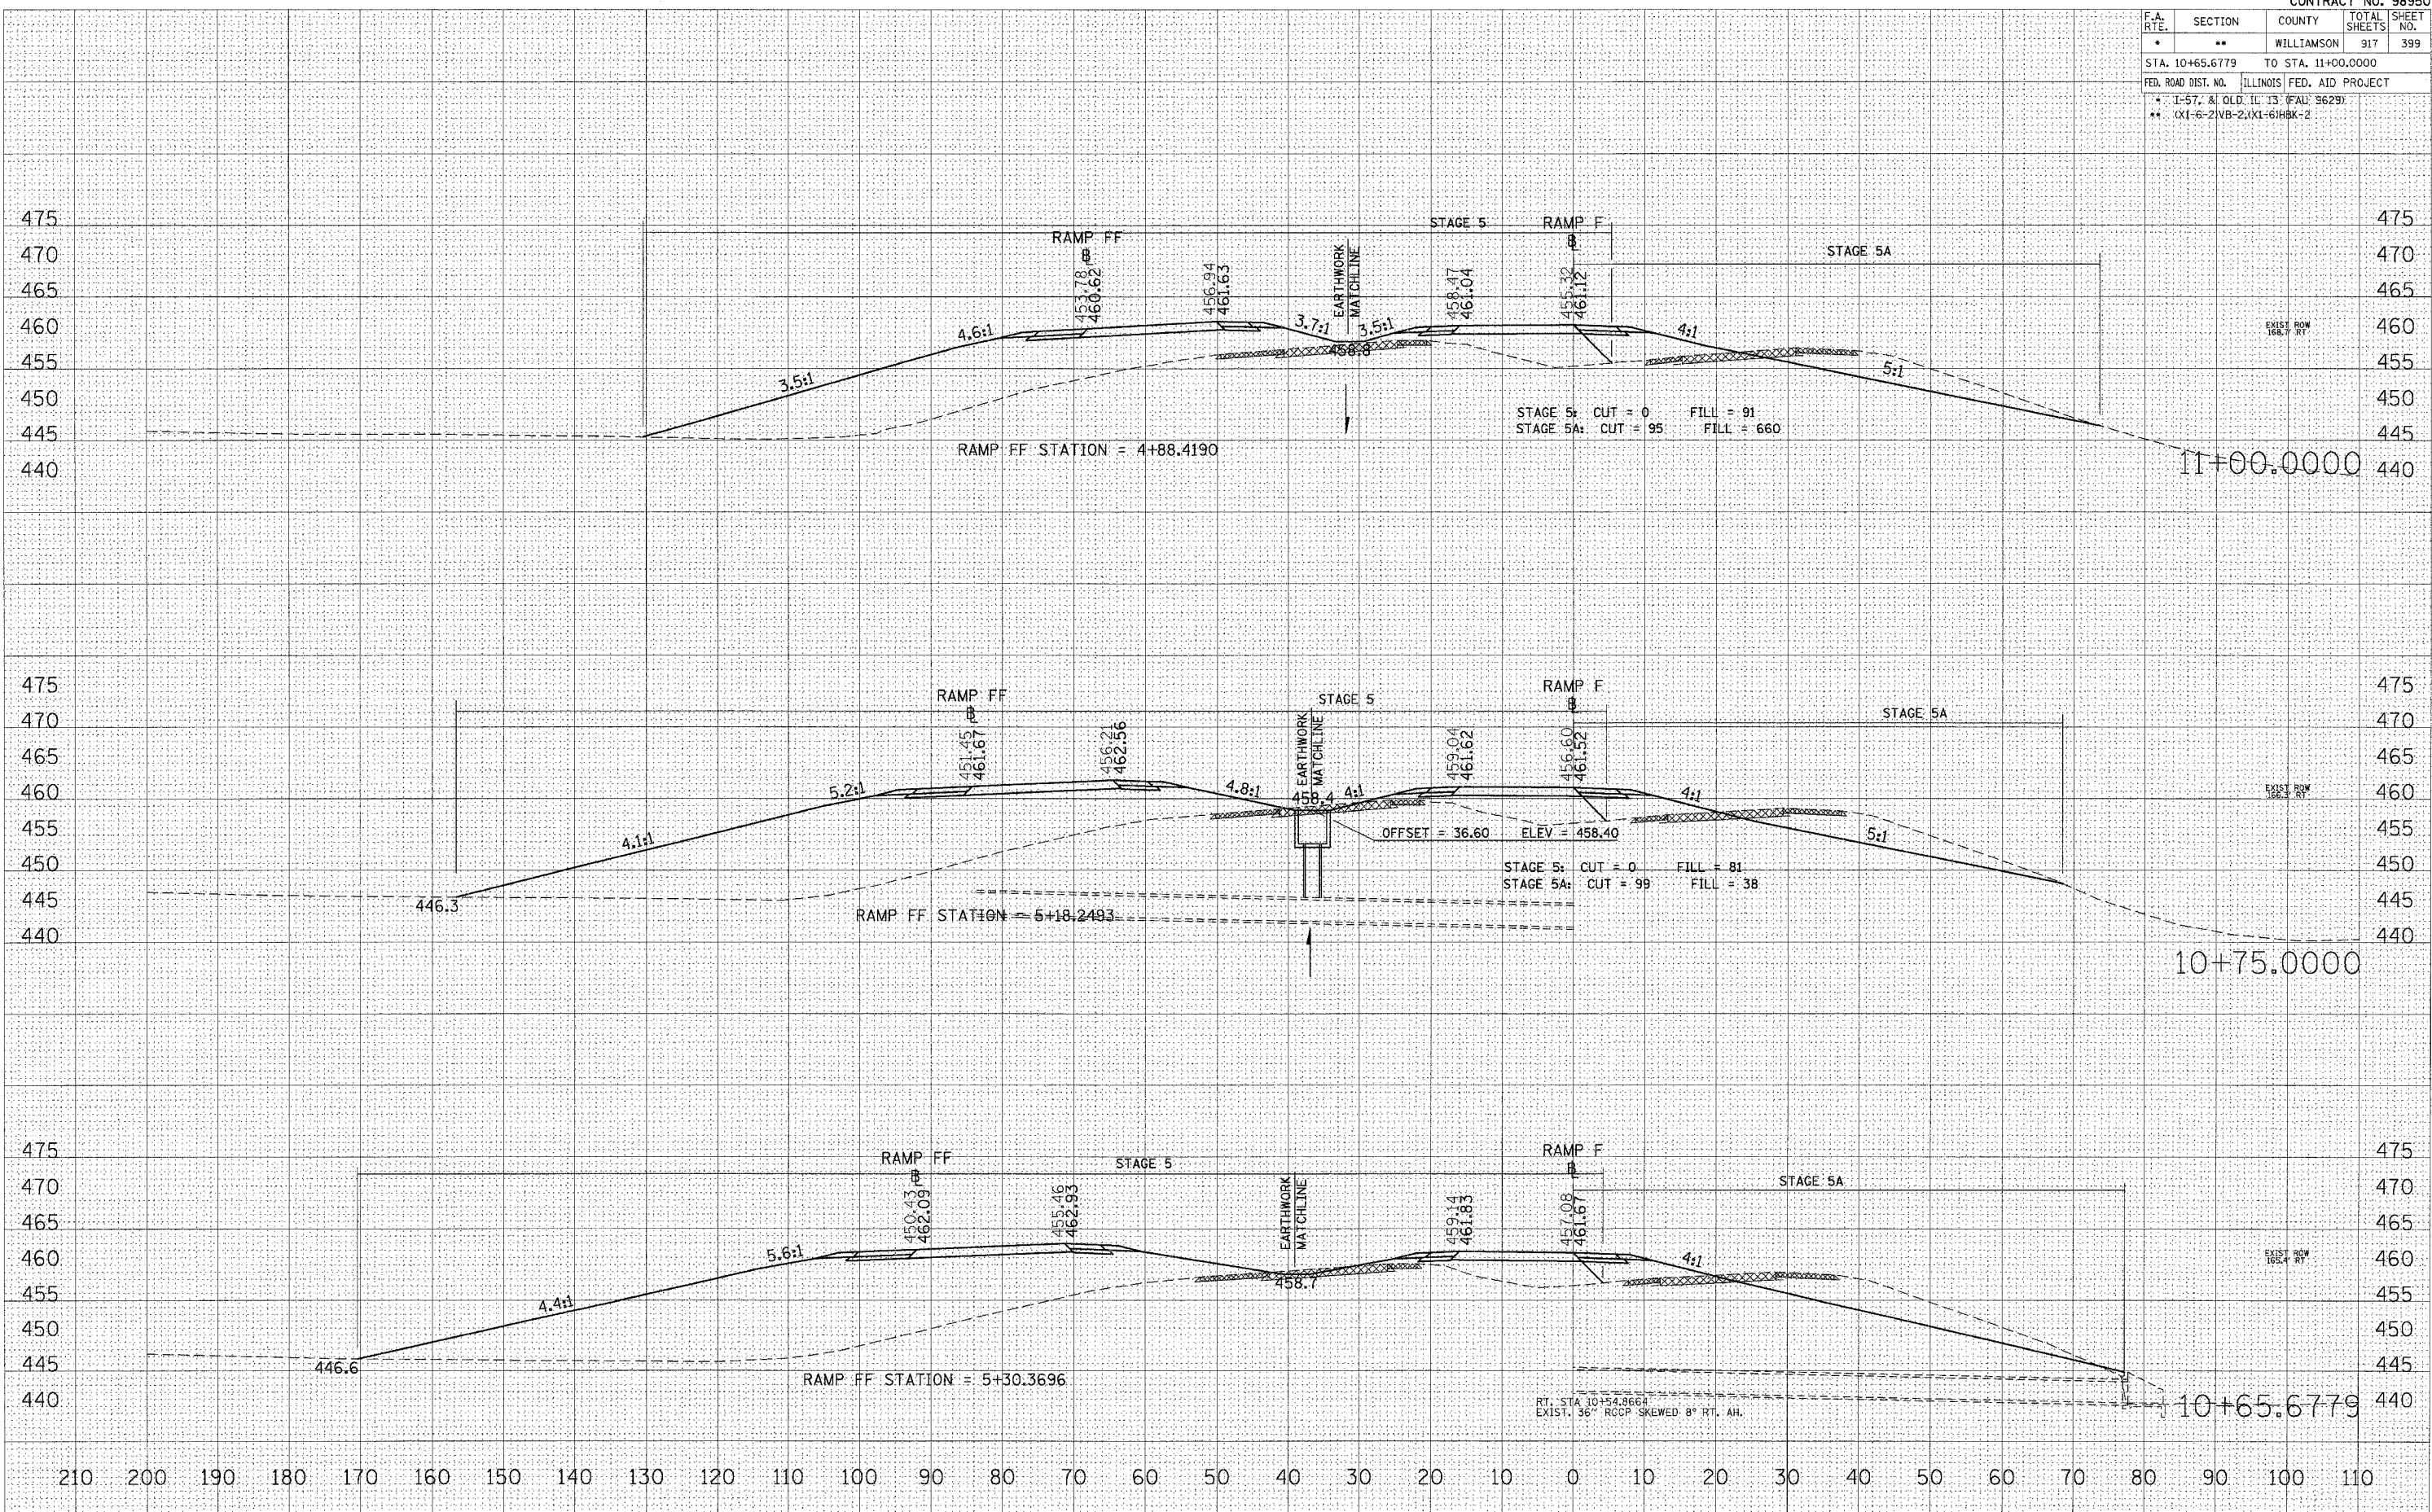

DATE: _____
 BY: _____
 SURVEYED _____
 PLOTTED _____
 CHECKED _____
 FINAL SURVEY NOTE BOOK NO. _____

DATE: _____
 BY: _____
 SURVEYED _____
 PLOTTED _____
 CHECKED _____
 ORIGINAL SURVEY NOTE BOOK NO. _____

DATE = 10/26/2006
 FILE NAME = 1002882\0113\1002882.dwg
 PLOT SCALE = 1/8" = 1' IN.
 USER NAME = taf-wchd

STA 10+65.6779 TO STA 11+00.0000 RAMP F