


F.A. RTE.	SECTION	COUNTY	TOTAL SHEETS	SHEET NO.
*	**	WILLIAMSON	917	408
STA. 5+75.0000		TO STA. 6+25.0000		
FED. ROAD DIST. NO. ILLINOIS FED. AID PROJECT				
* I-57, & OLD IL 13 (FAJ 9629)				
** IX1-6-2VB-2, IX1-6HHK-2				

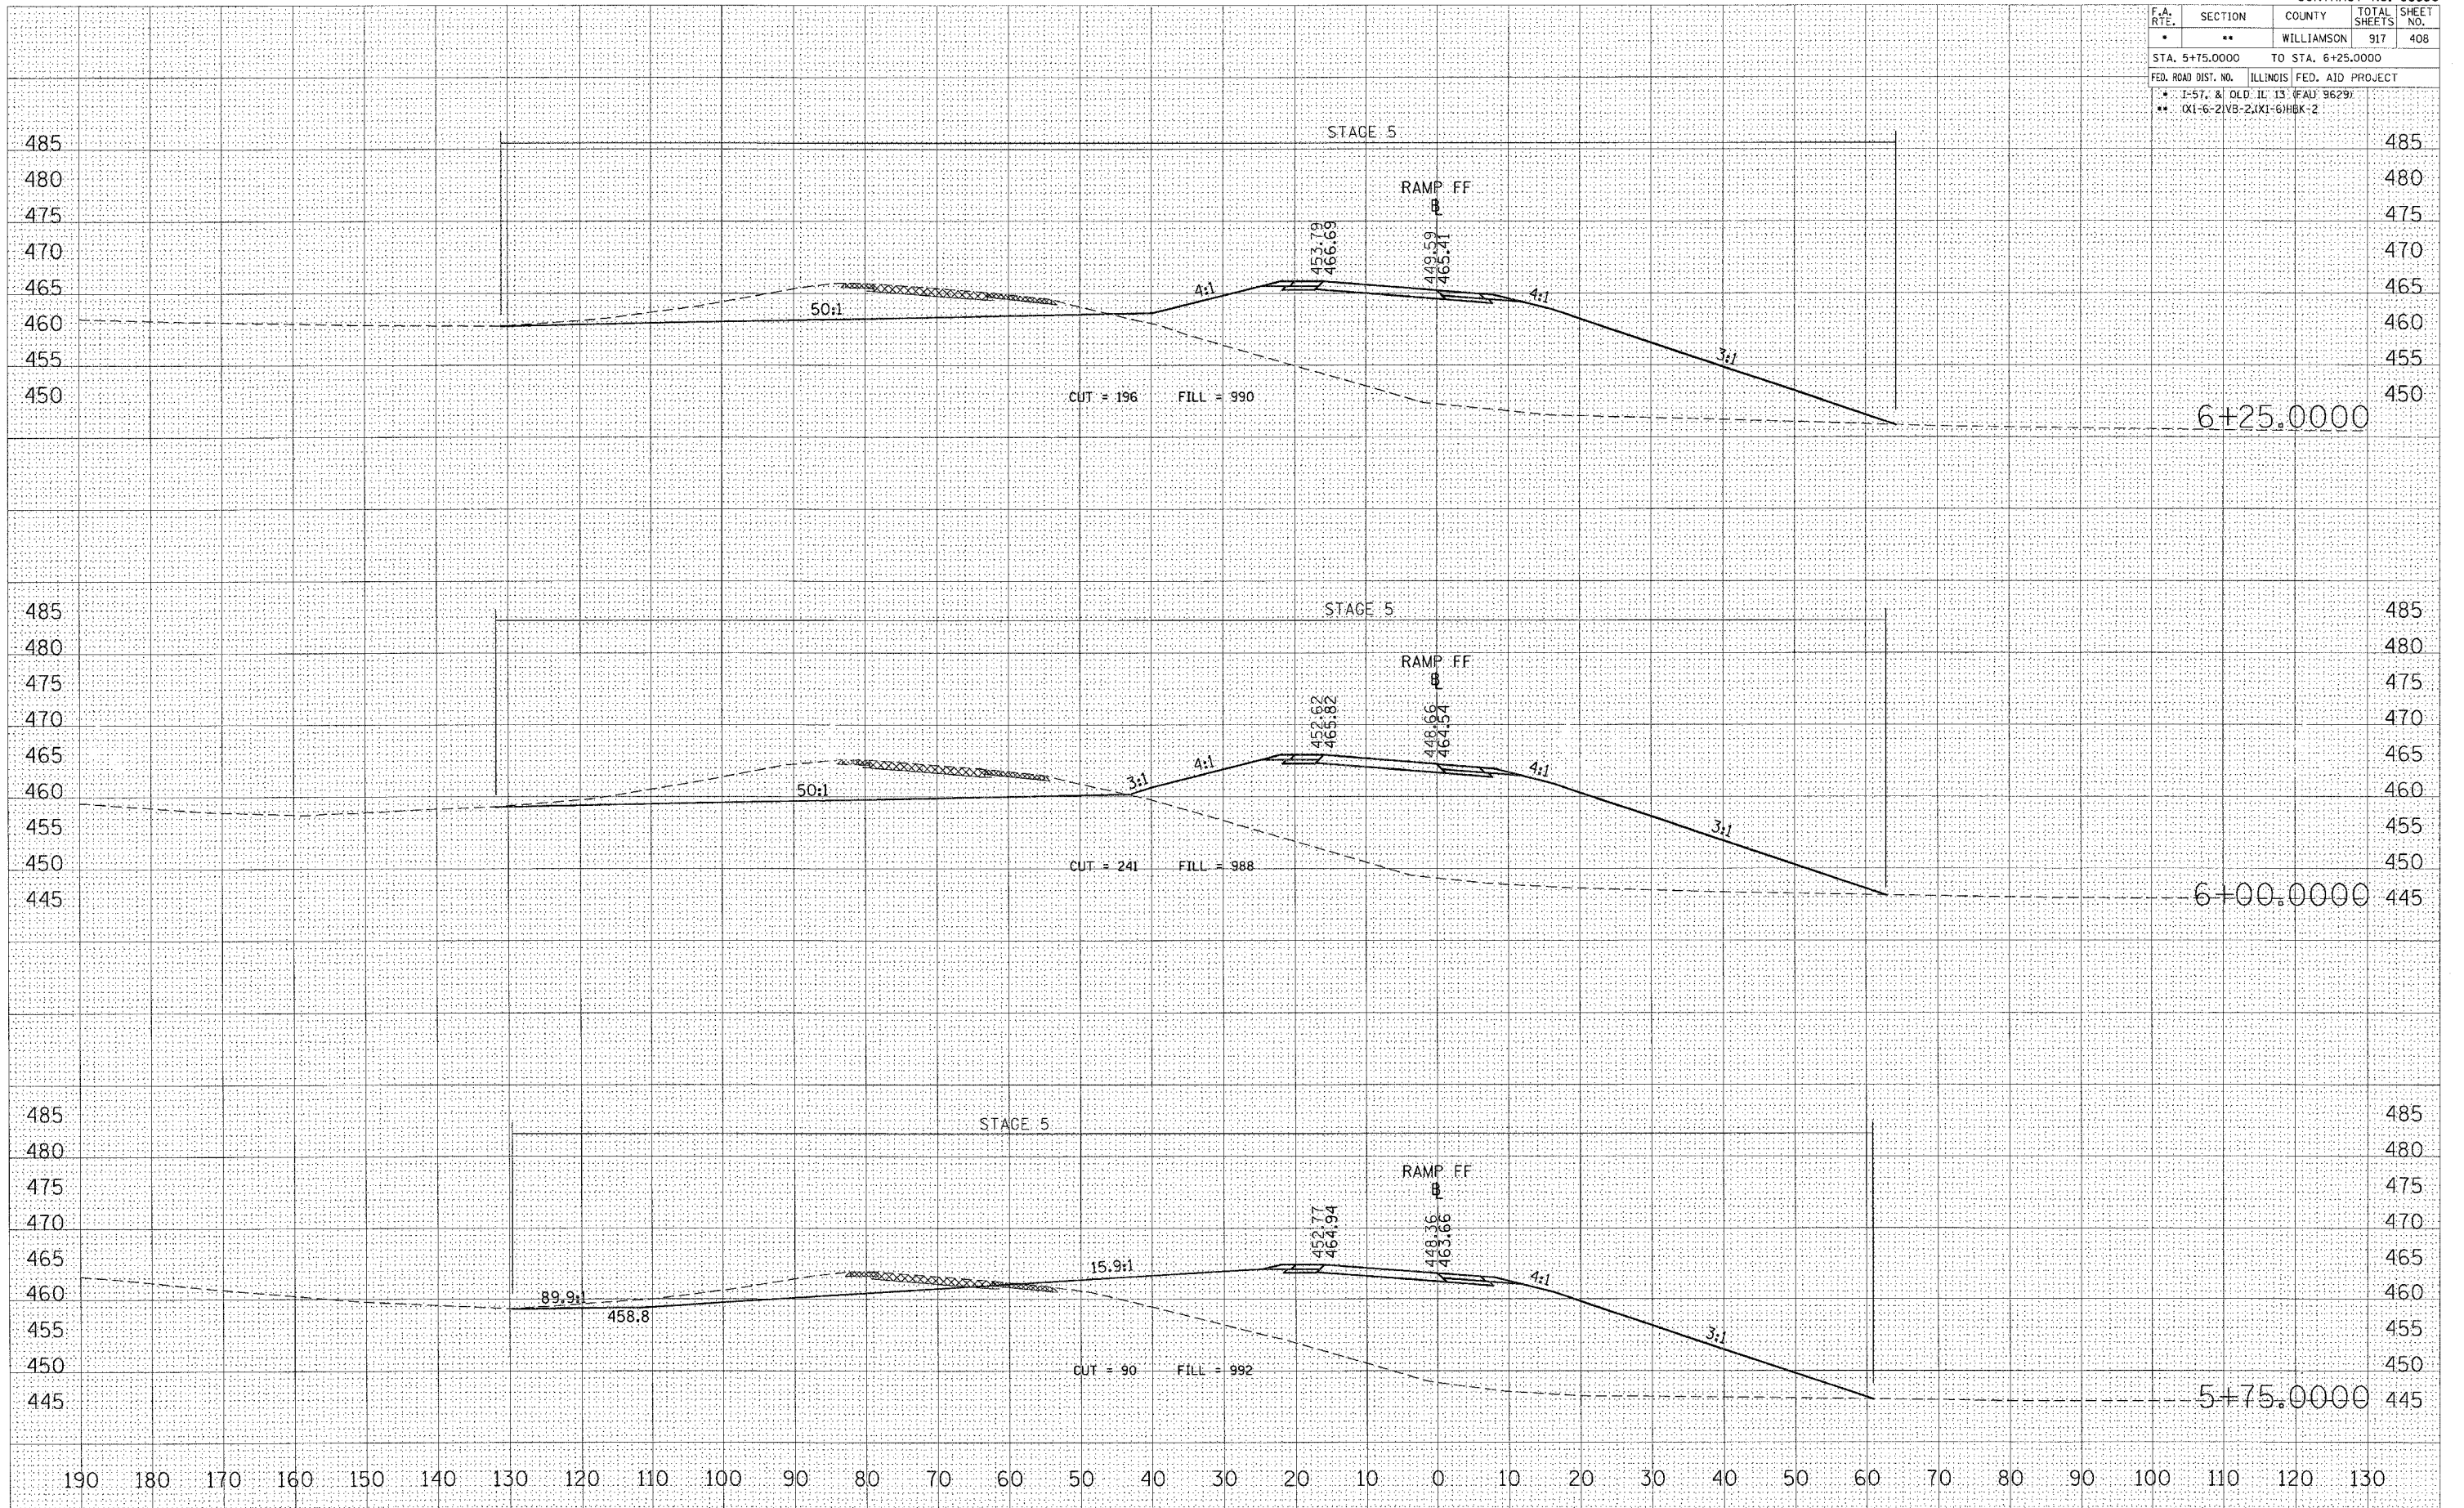

STA 5+75.0000 TO STA 6+25.0000 RAMP FF

DATE: _____
 BY: _____
 SURVEY NO. _____
 PLATTED _____
 TEMPLATE _____
 AREAS CHECKED _____

DATE: _____
 BY: _____
 ORIGINAL SURVEY NO. _____
 PLATTED _____
 TEMPLATE _____
 AREAS CHECKED _____

DATE = 10/25/2006
 FILE NAME = c:\p\proj\sta\3922862\old\3\zrramp\fig1-98950.dwg
 USER NAME = joverland