


F.A. RTE.	SECTION	COUNTY	TOTAL SHEETS	SHEET NO.
*	**	WILLIAMSON	917	445
STA. 3+25.0000 TO STA. 3+75.0000				
FED. ROAD DIST. NO. ILLINOIS FED. AID PROJECT				
* I-57, & OLD IL 13 (FAJ 9629)				
** (X1-6-2)VB-2, (X1-6)HBK-2				

DATE	
BY	
REVIEWED	
DATE	
NO.	

DATE	
BY	
REVIEWED	
DATE	
NO.	

DATE = 10/26/2006
 PLOT NAME = 1002882.dwg
 PLOT SCALE = 1/8" = 100'
 USER NAME = lavendaba

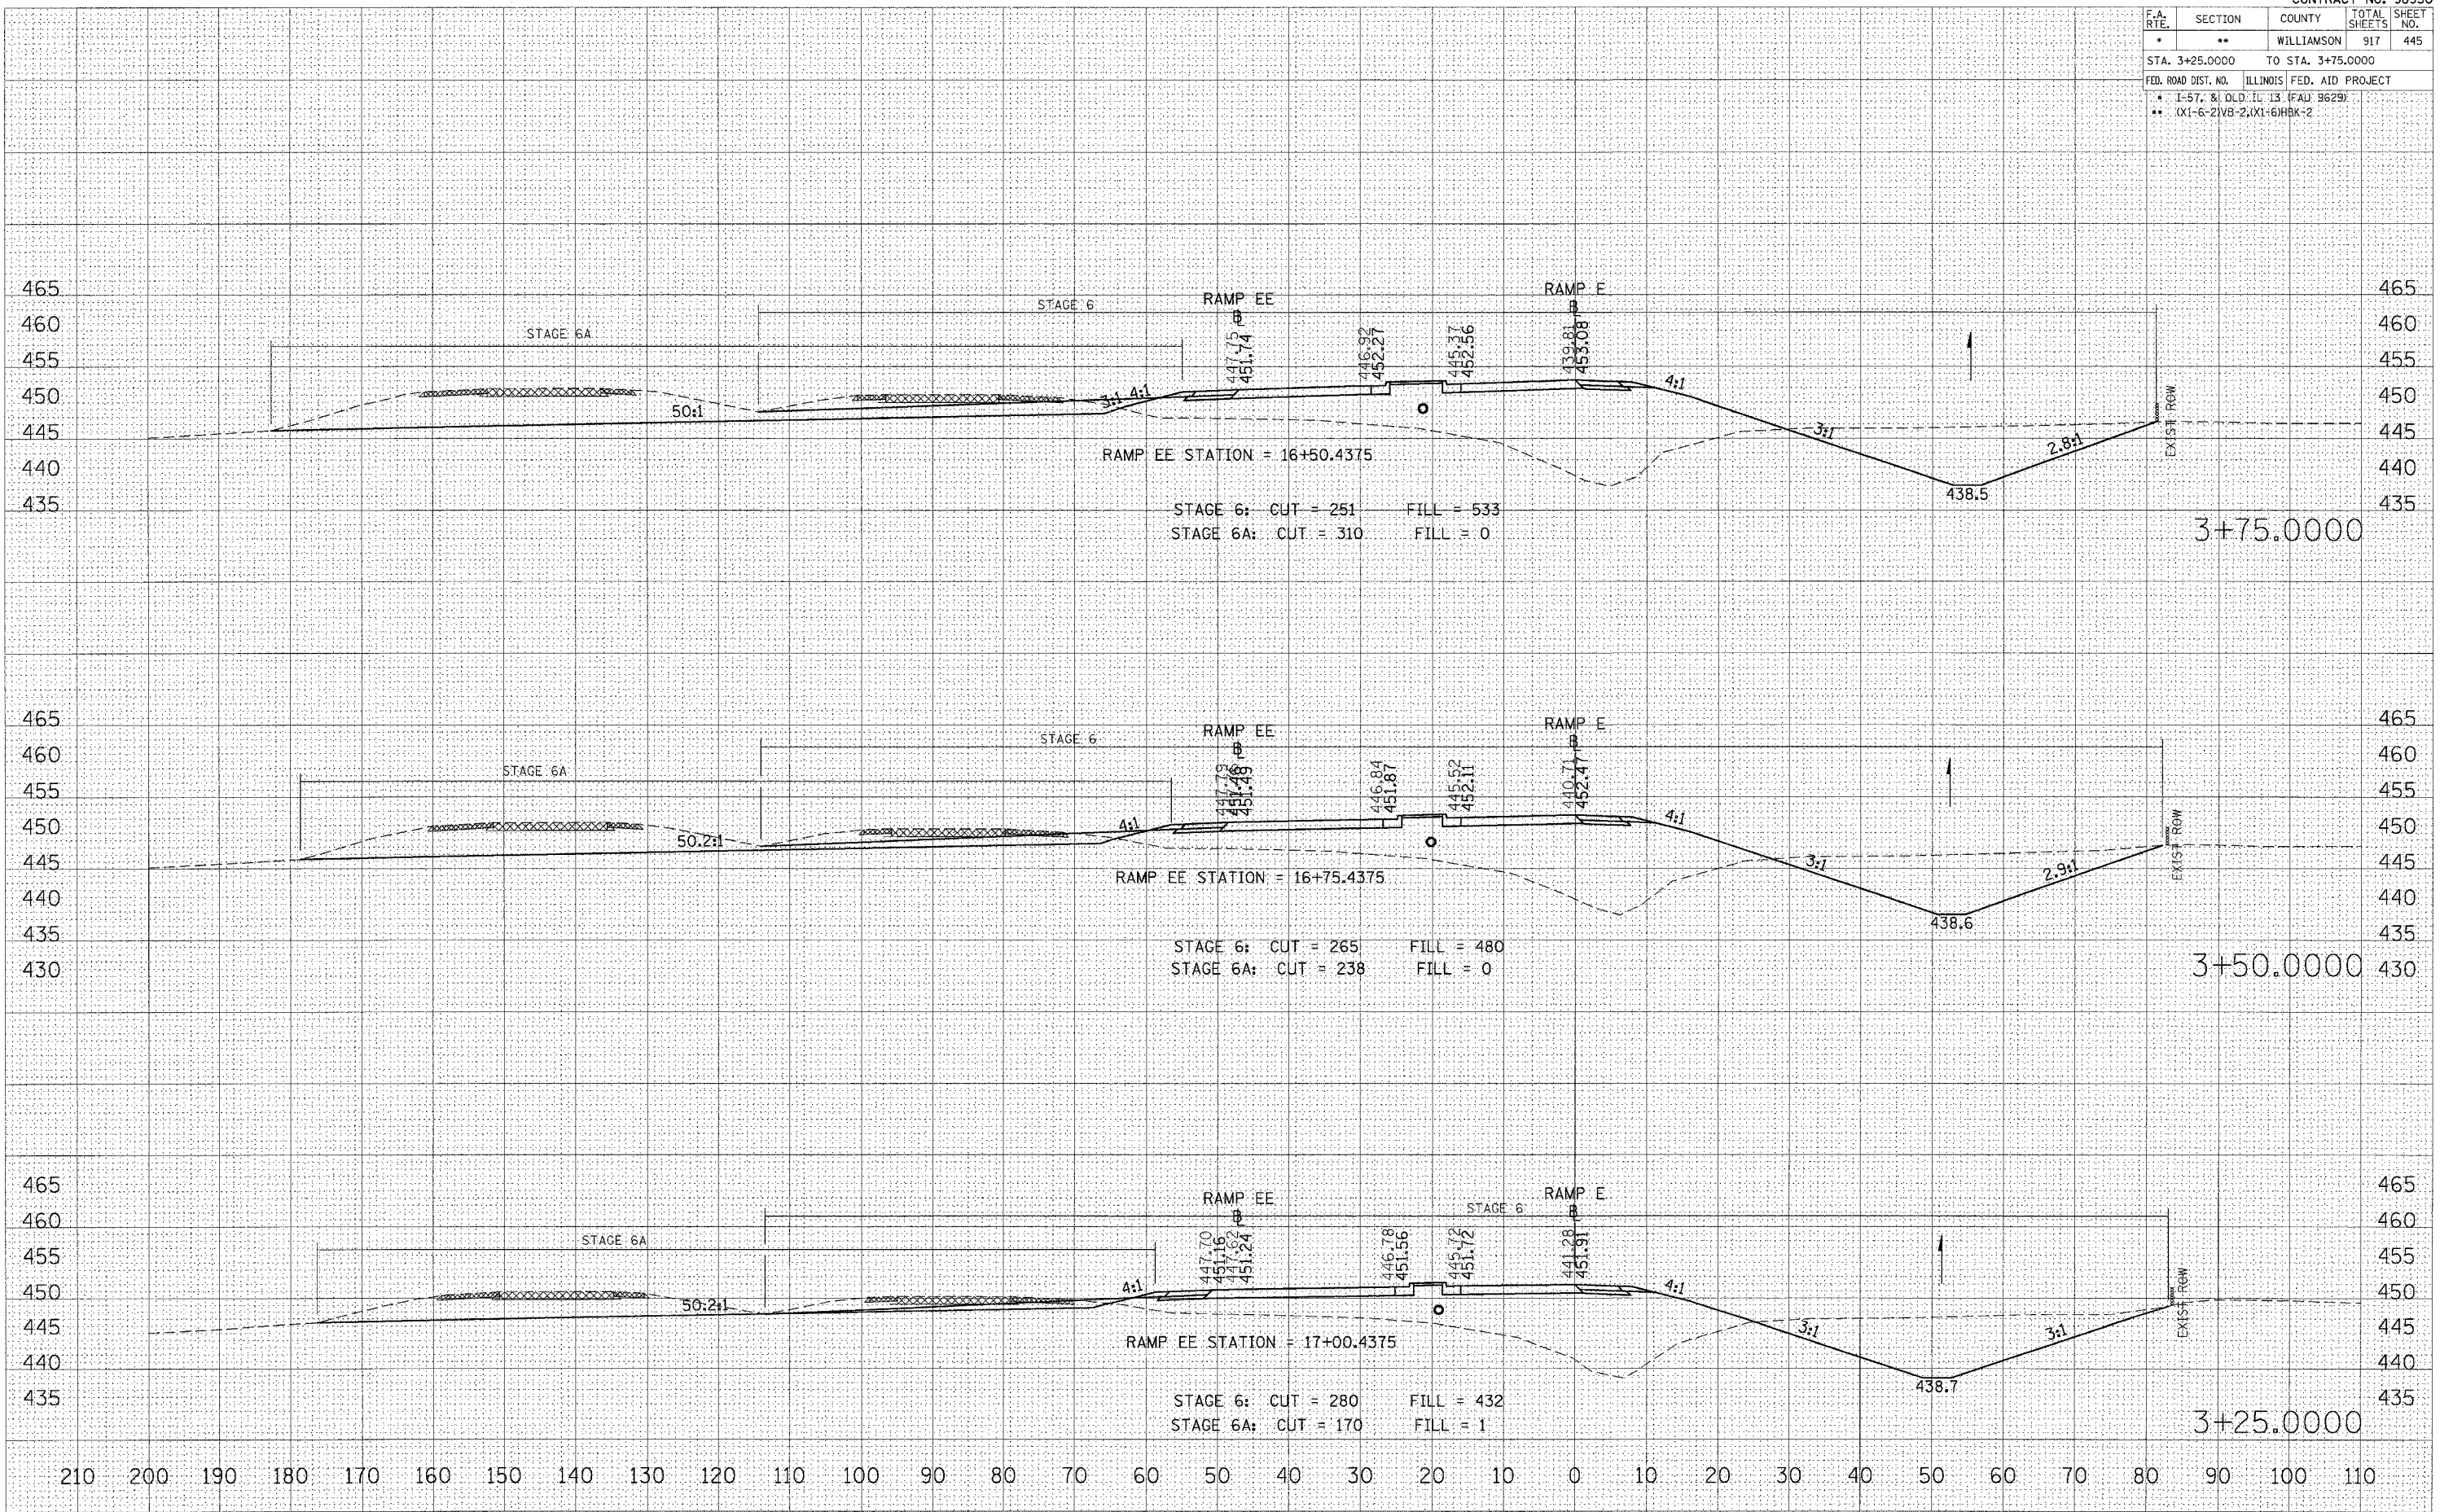

STA 3+25.0000 TO STA 3+75.0000 RAMP E