


F.A. RTE.	SECTION	COUNTY	TOTAL SHEETS	SHEET NO.
*	**	WILLIAMSON	917	446
STA. 4+00.0000		TO STA. 4+50.0000		
FED. ROAD DIST. NO. [ILLINOIS] FED. AID PROJECT				
* 1-57, & OLD IL 13 (FAI) 9629)				
** (X1-6-2)VB-2,(X1-6)HBK-2				

DATE	
BY	
FINAL SURVEY	
NOTED BOOK	
NO.	

DATE	
BY	
ORIGINAL SURVEY	
NOTED BOOK	
NO.	

PLOT DATE = 10/25/2006
 FILE NAME = cv1002082\ad13\zr on 10/25/06
 PLOT SCALE = 1/8" = 100'
 USER NAME = javendaba

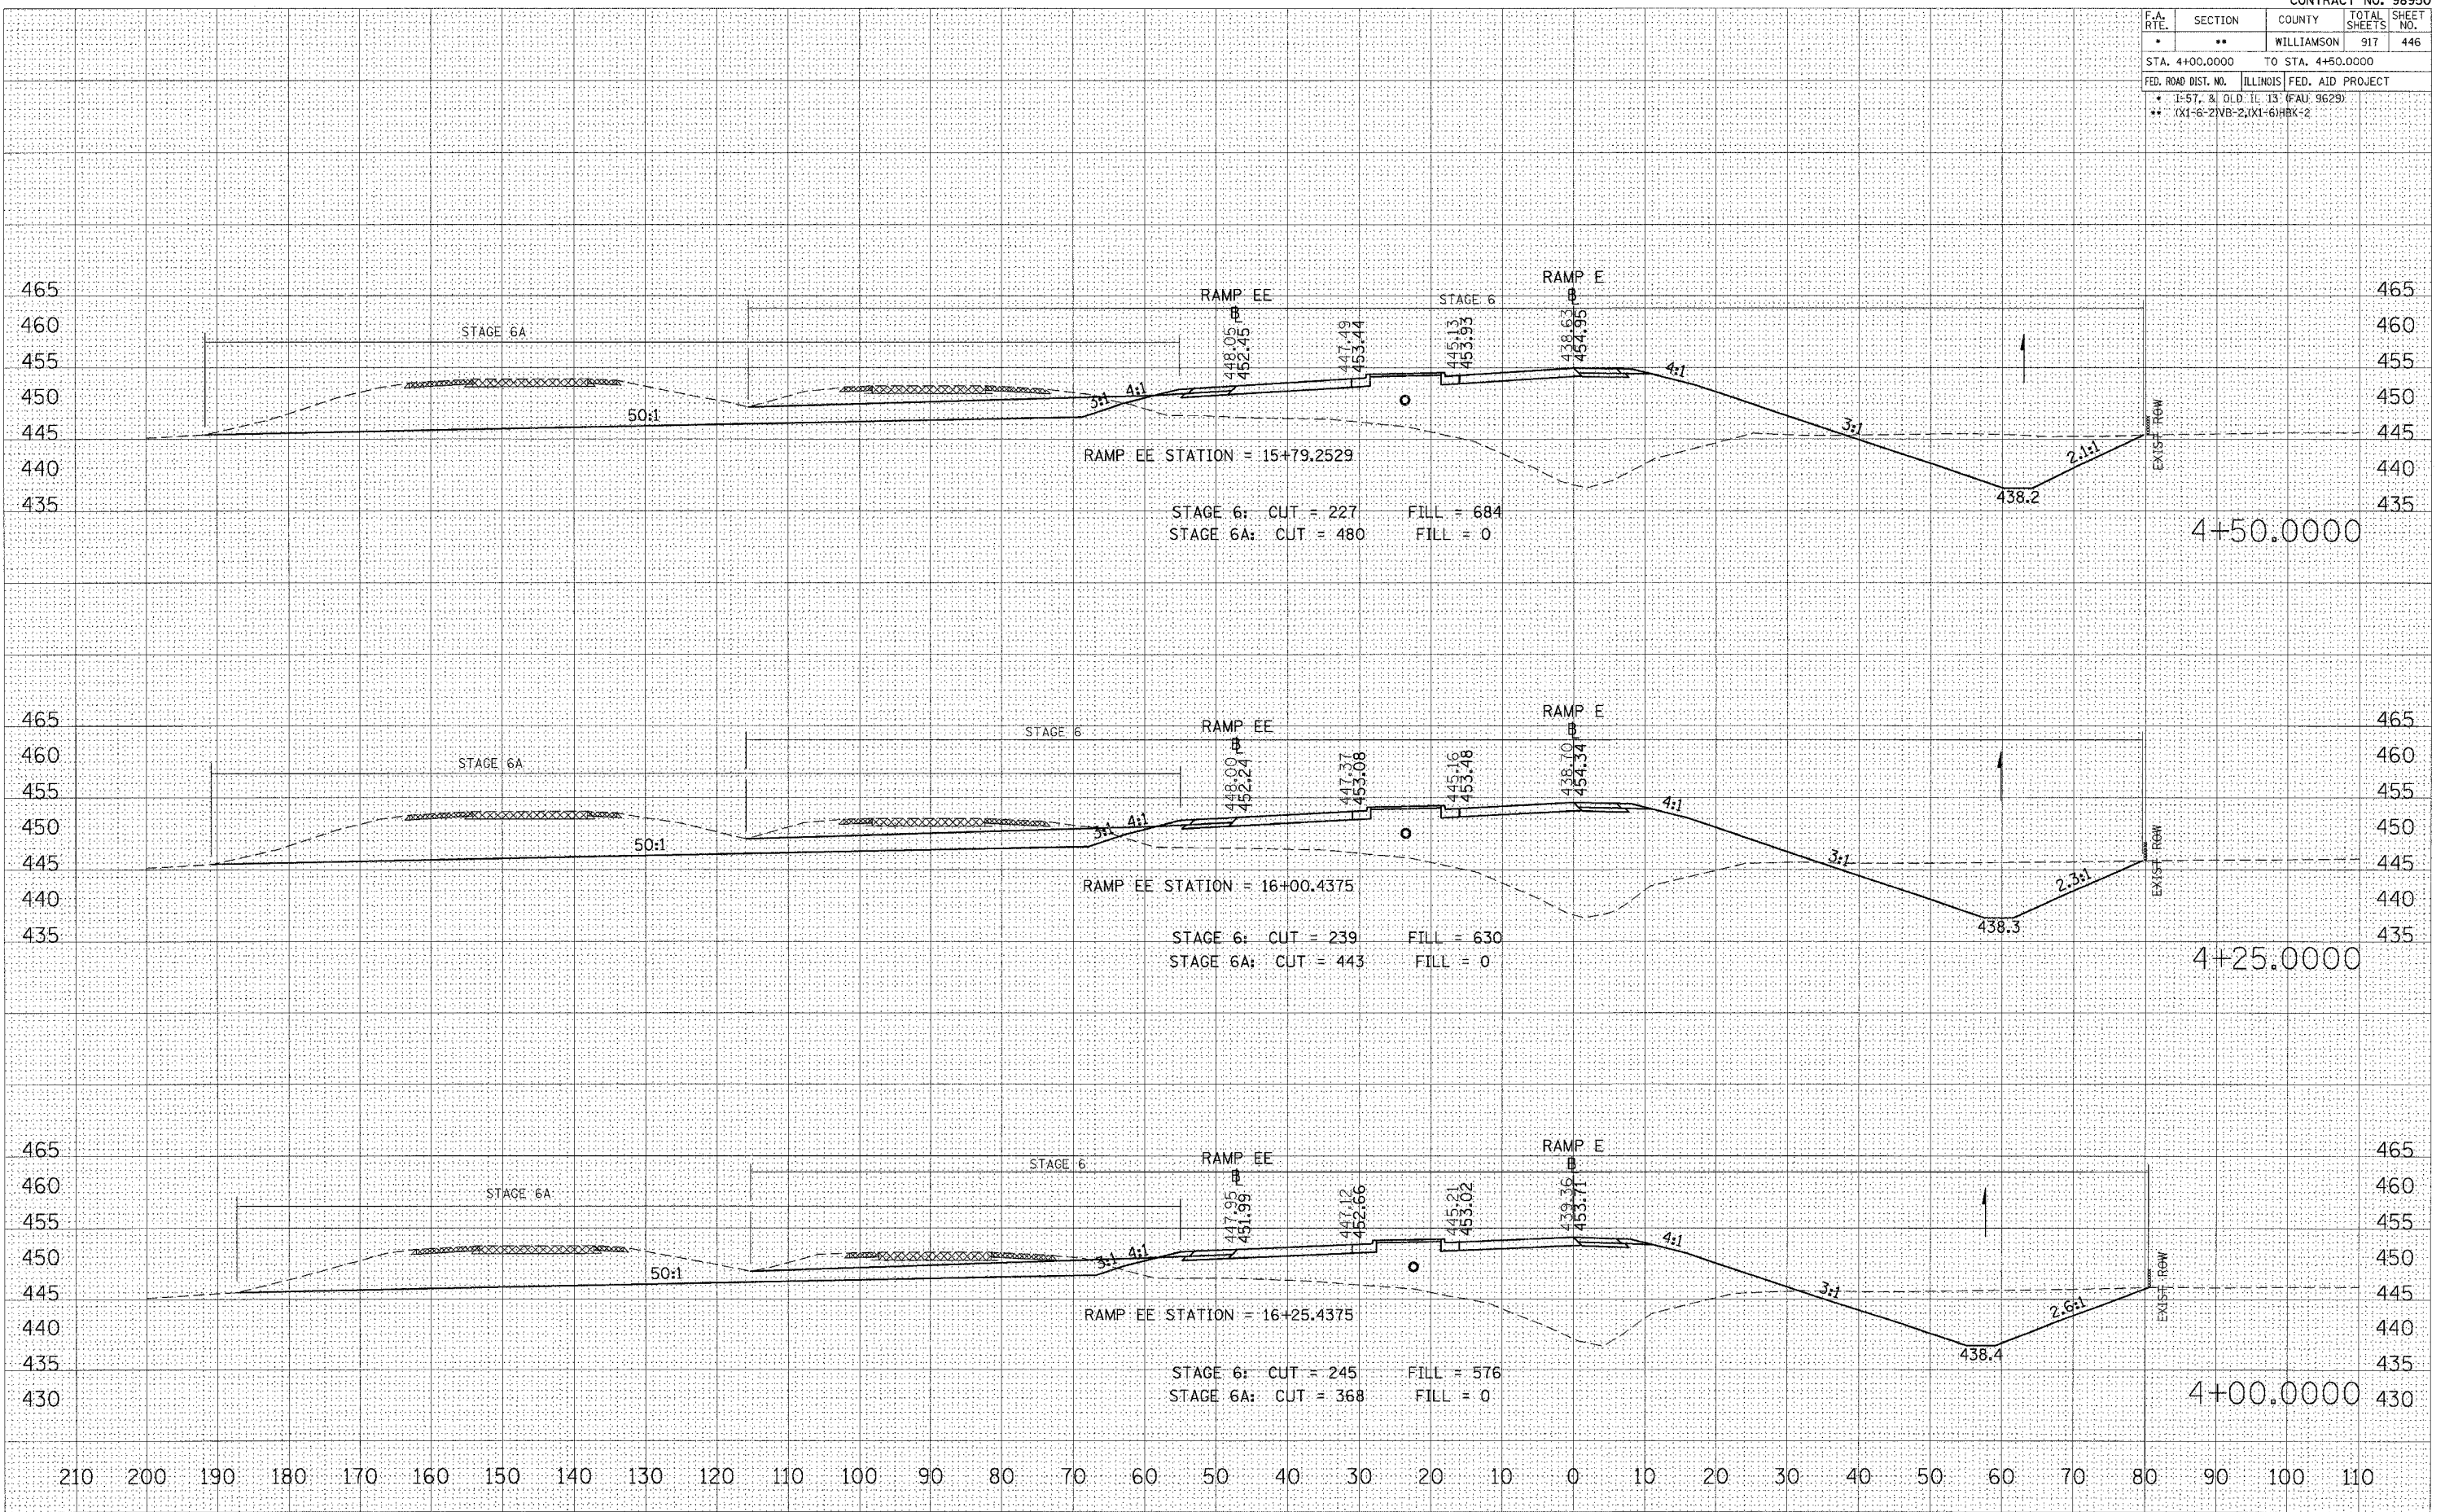

STA 4+00.0000 TO STA 4+50.0000 RAMP E