


F-A. RTE.	SECTION	COUNTY	TOTAL SHEETS	SHEET NO.
*	**	WILLIAMSON	917	448
STA. 5+50.0000		TO STA. 6+00.0000		
FED. ROAD DIST. NO.		ILLINOIS FED. AID PROJECT		
* I-57, & OLD IL 13 (FAU 9629)				
** 0X1-6-21VB-2, 0X1-61HBK-2				

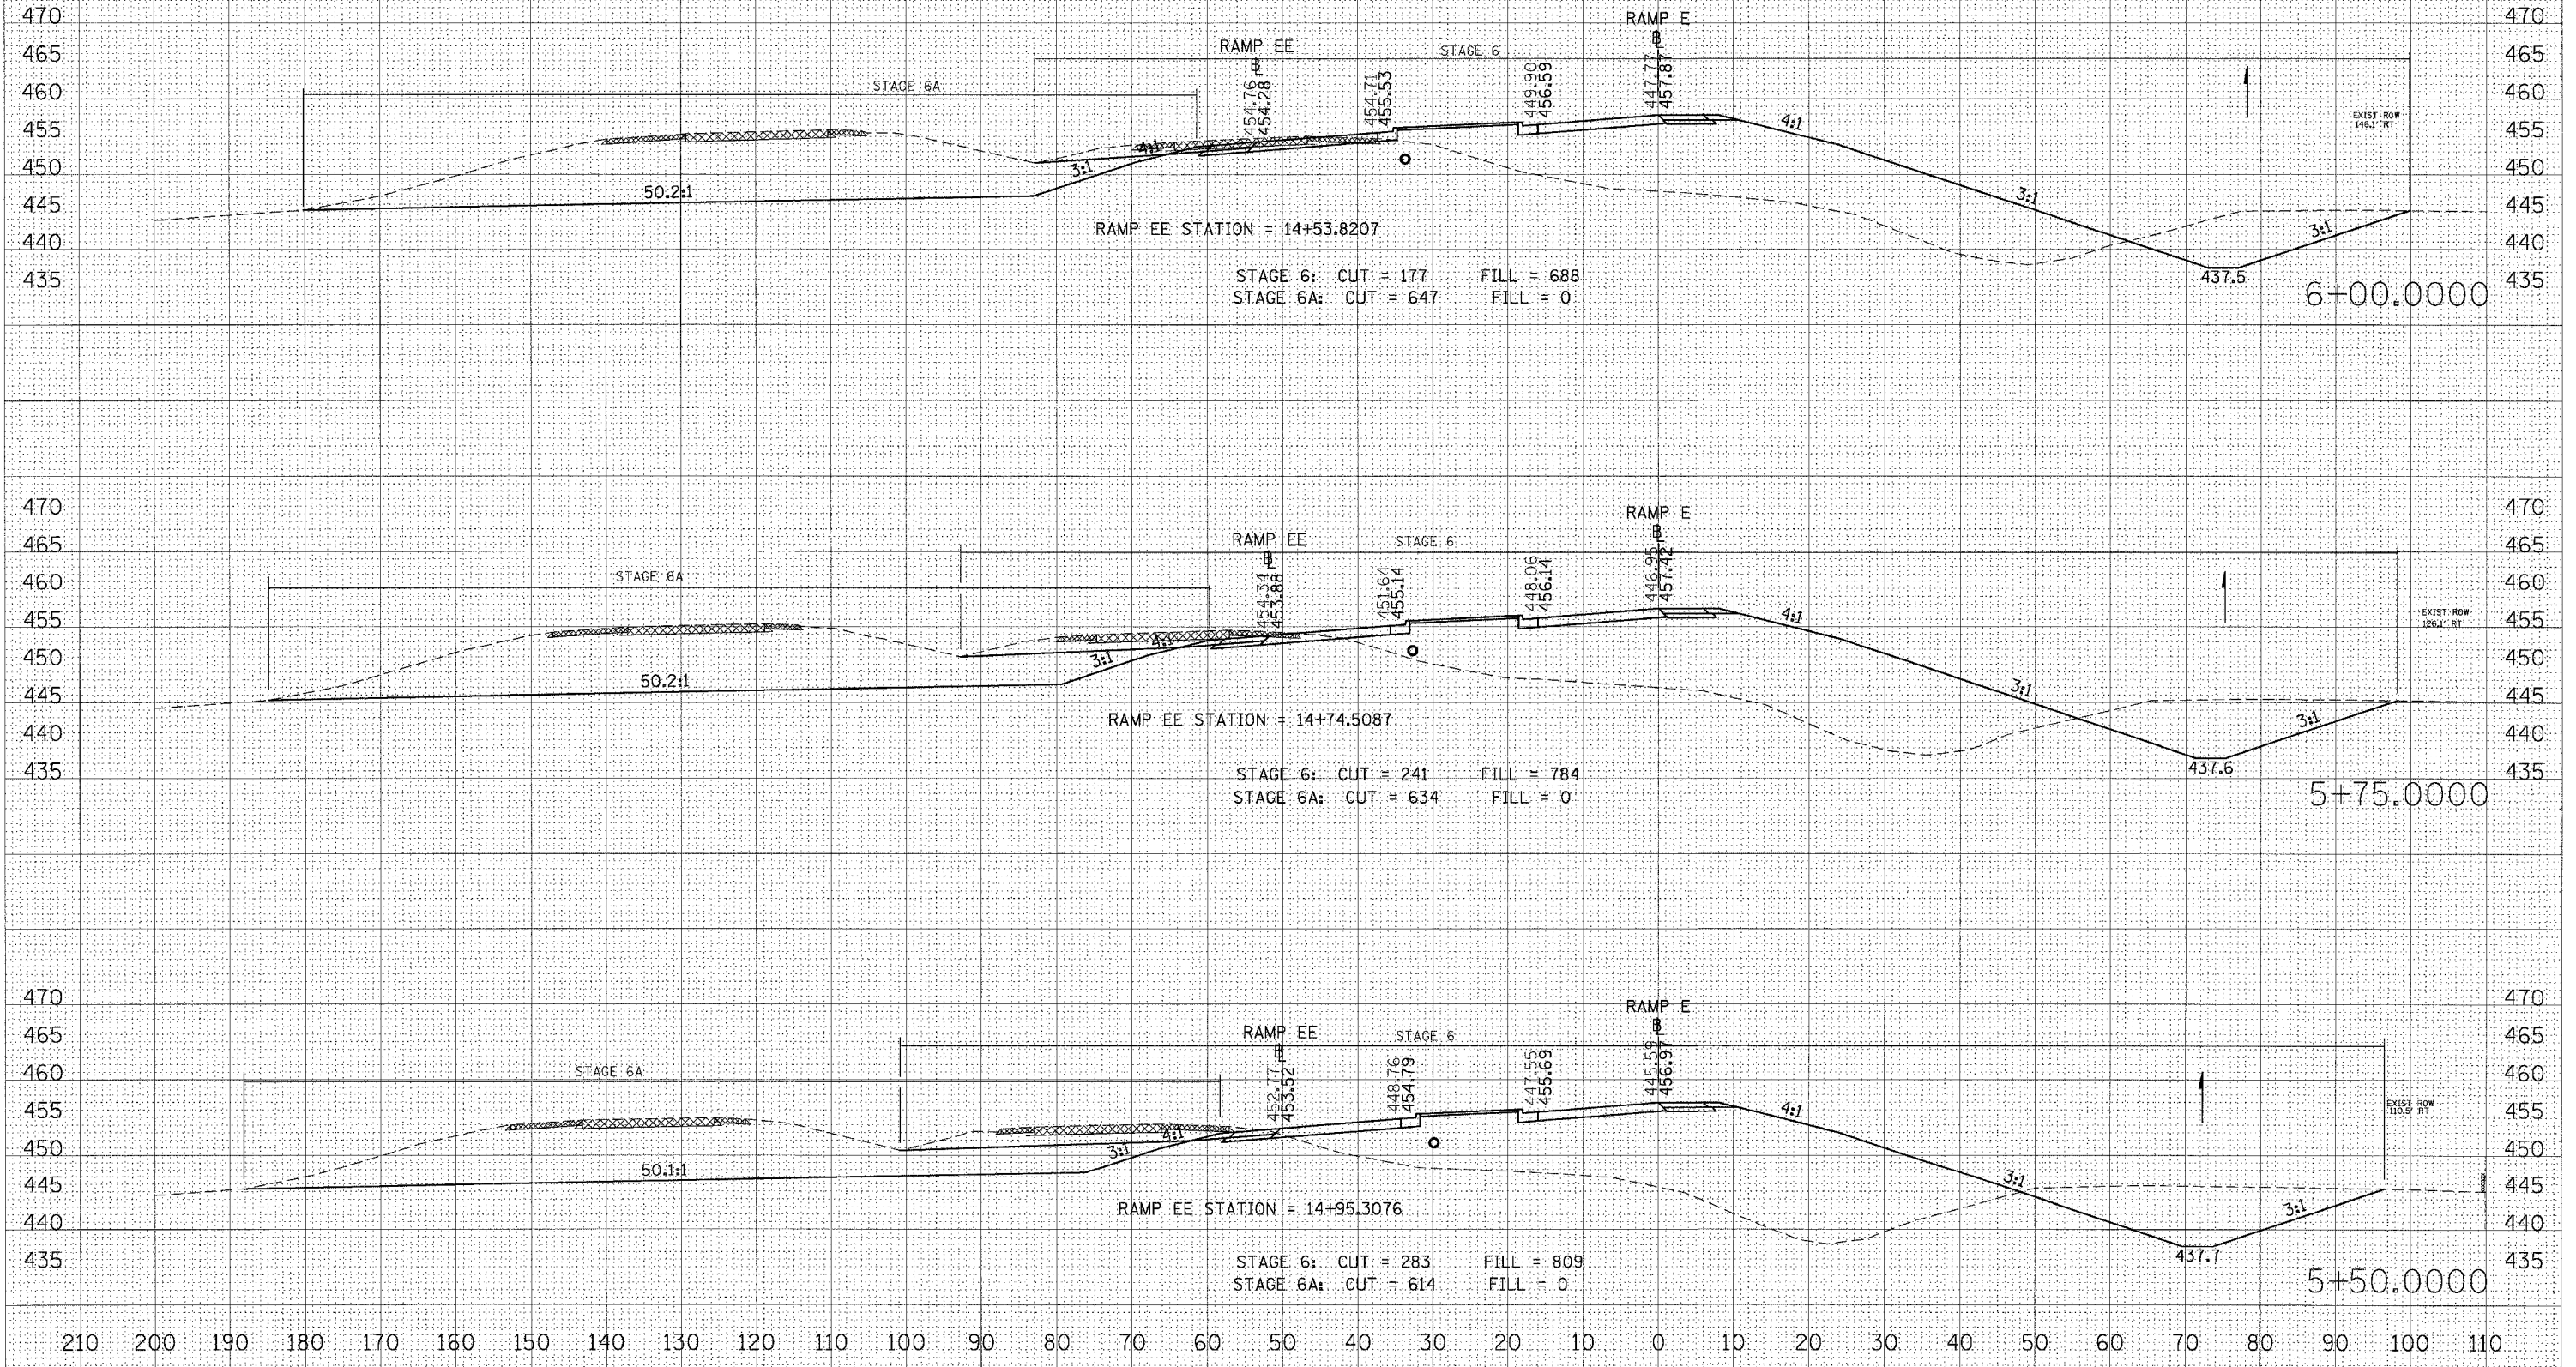

STA 5+50.0000 TO STA 6+00.0000 RAMP E

FINAL SURVEY PLOTTED AREAS CHECKED

ORIGINAL SURVEY PLOTTED AREAS CHECKED

PLOT DATE = 10/26/2006
 PLOT NAME = 10.00000 / IN.
 PLOT SCALE = 10.00000 / IN.
 USER NAME = lavenderbo