


CONTRACT NO. 98950			
F.A. RTE.	SECTION	COUNTY	TOTAL SHEETS
*	**	WILLIAMSON	917
STA. 9+25.0000 TO STA. 9+75.0000			SHEET NO. 453
FED. ROAD DIST. NO.	ILLINOIS		FED. AID PROJECT
* 1-57, 81 & DLD II, 13 (FAU 9629)			475
** (X1-6-2)VB-2, (X1-6)HBK-2			470

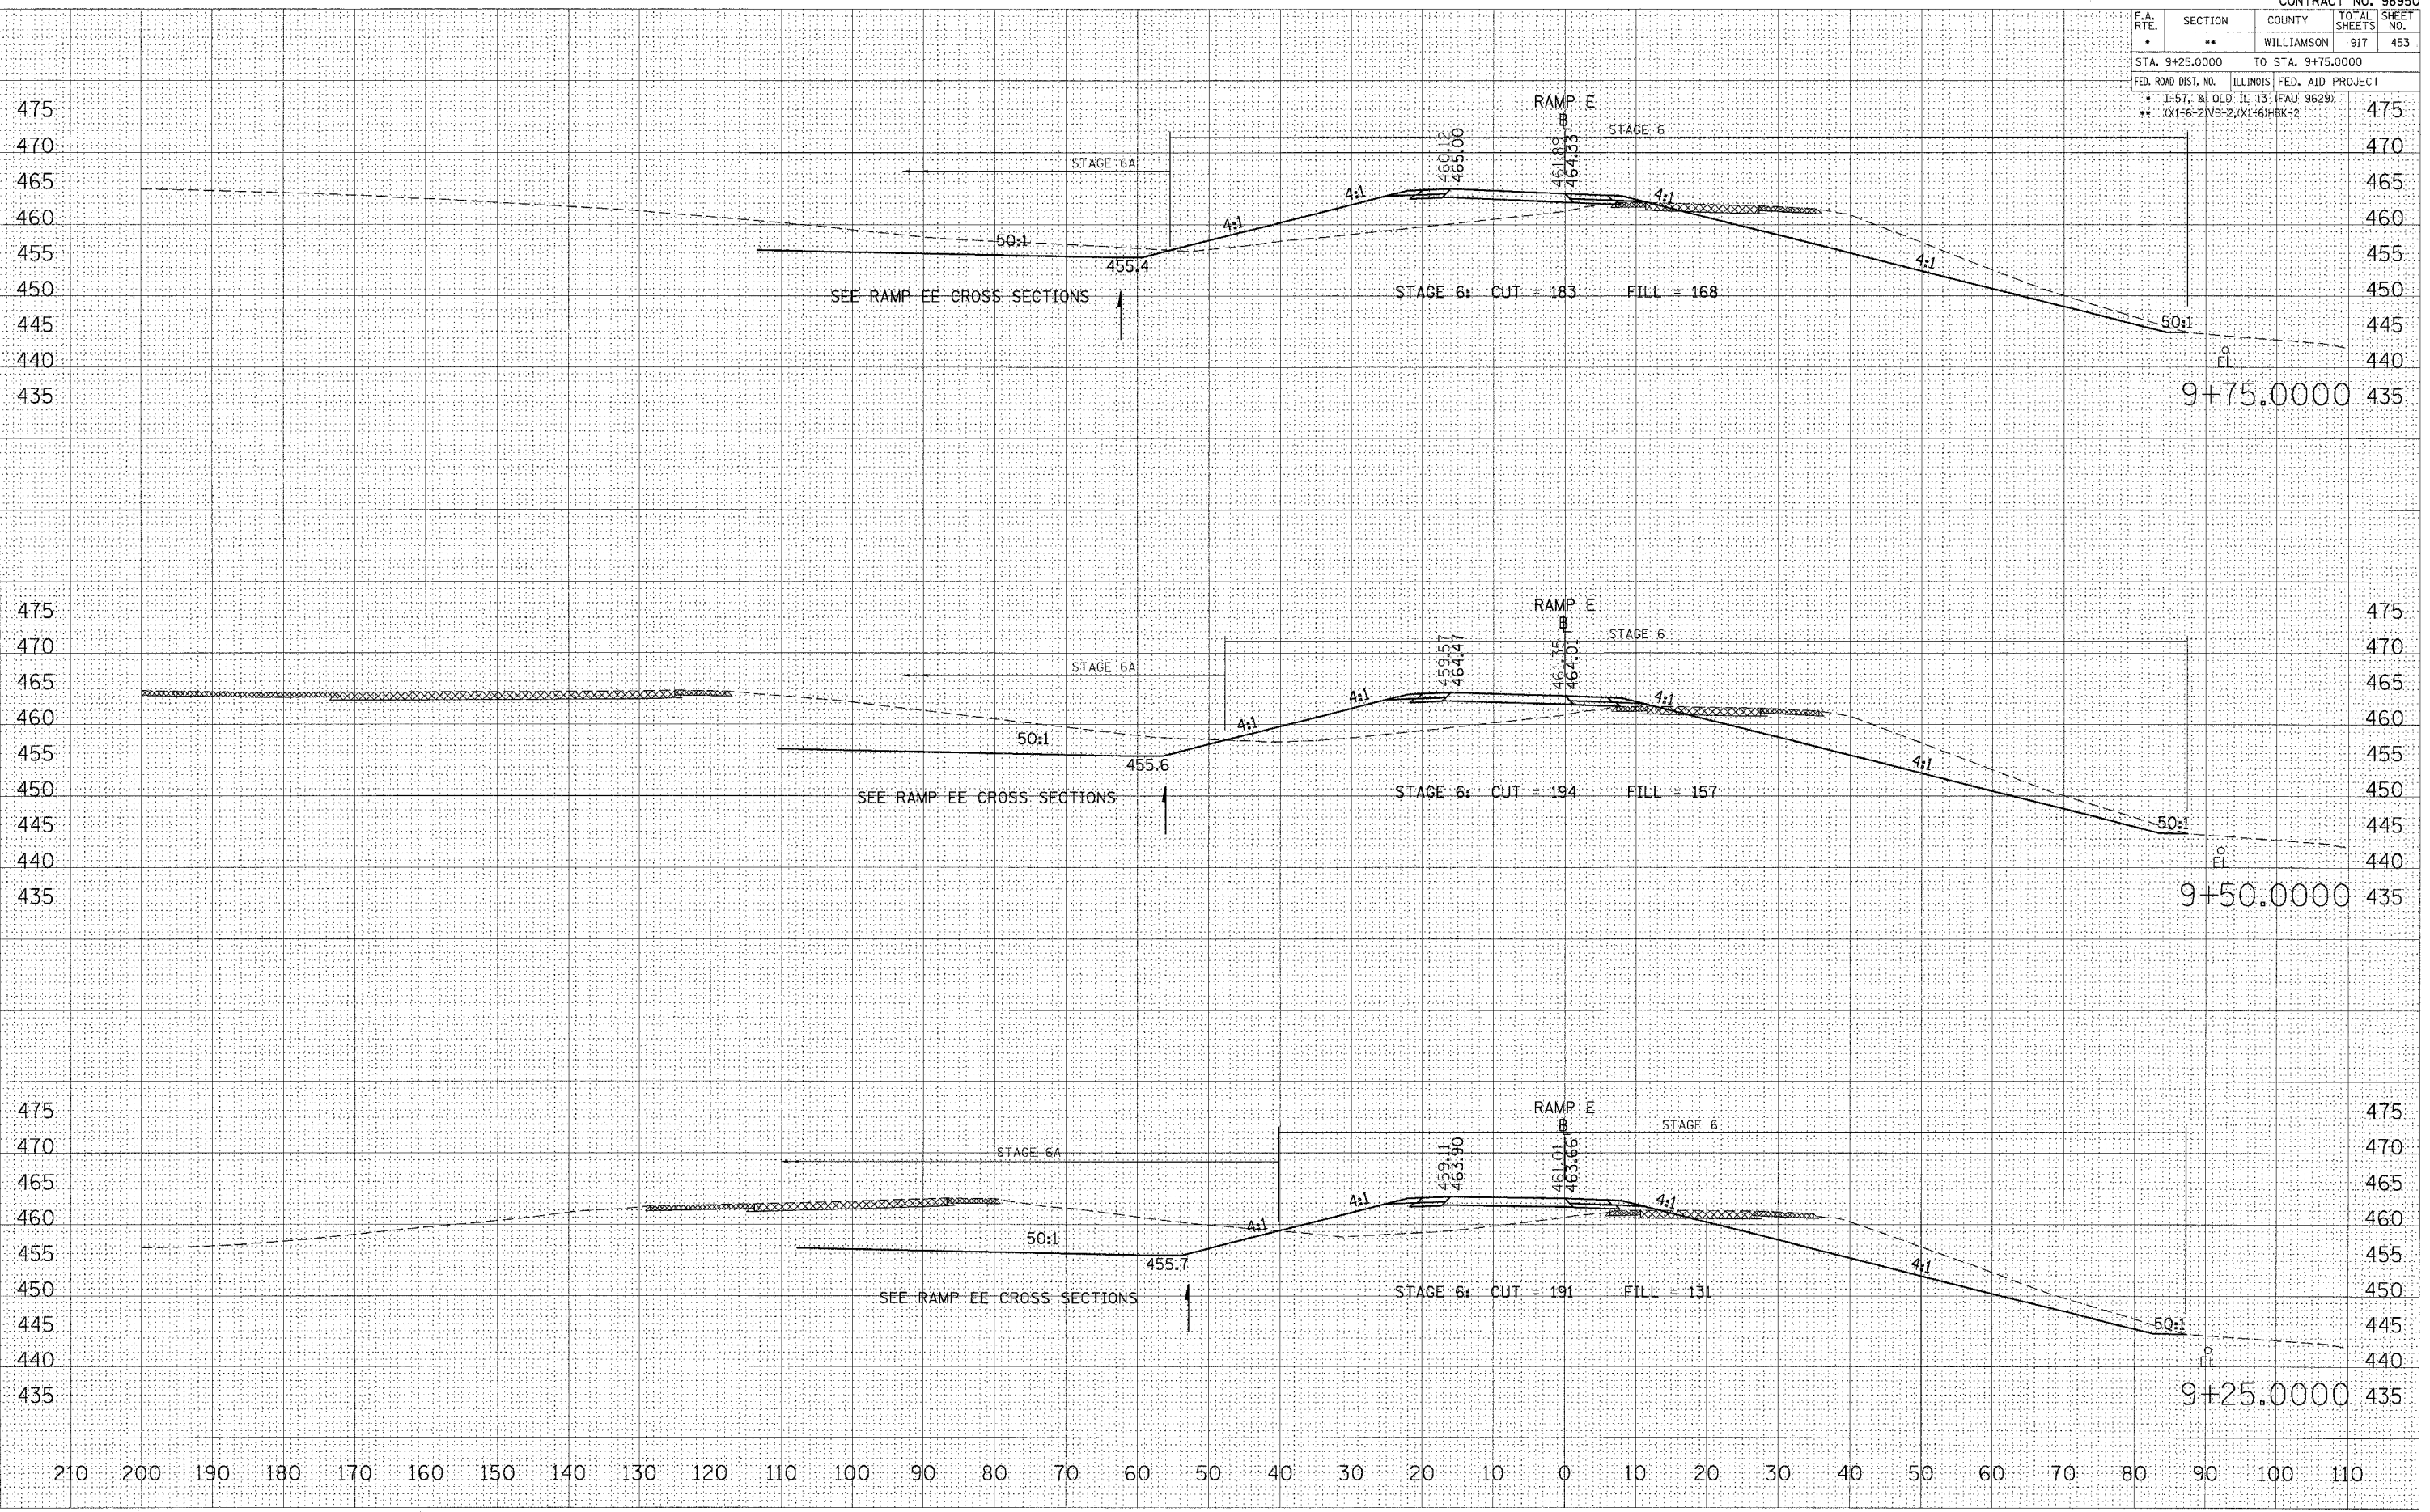

STA 9+25.0000 TO STA 9+75.0000 RAMP E

DATE	
BY	
FINAL SURVEY	
NOTED	
NO. _____	
AREAS CHECKED	

DATE	
BY	
ORIGINAL SURVEY	
NOTED	
NO. _____	
AREAS CHECKED	

PLOT DATE = 10/26/2005
 FILE NAME = c:\p\proj\98950\98950\98950\98950.rst
 PLOT SCALE = 10:1
 USER NAME = lavender-00