


F.A. RTE.	SECTION	COUNTY	TOTAL SHEETS	SHEET NO.
*	**	WILLIAMSON	917	454
STA. 10+00.0000 TO STA. 10+50.0000				
FED. ROAD DIST. NO. ILLINOIS			FED. AID PROJECT	
* 1-ST. & OLD IL 13 (FAU 9629)			475	
** 0X1-6-21VB-2, 0X1-61BK-2			470	
			465	
			460	
			455	
			450	
			445	
			440	
			435	

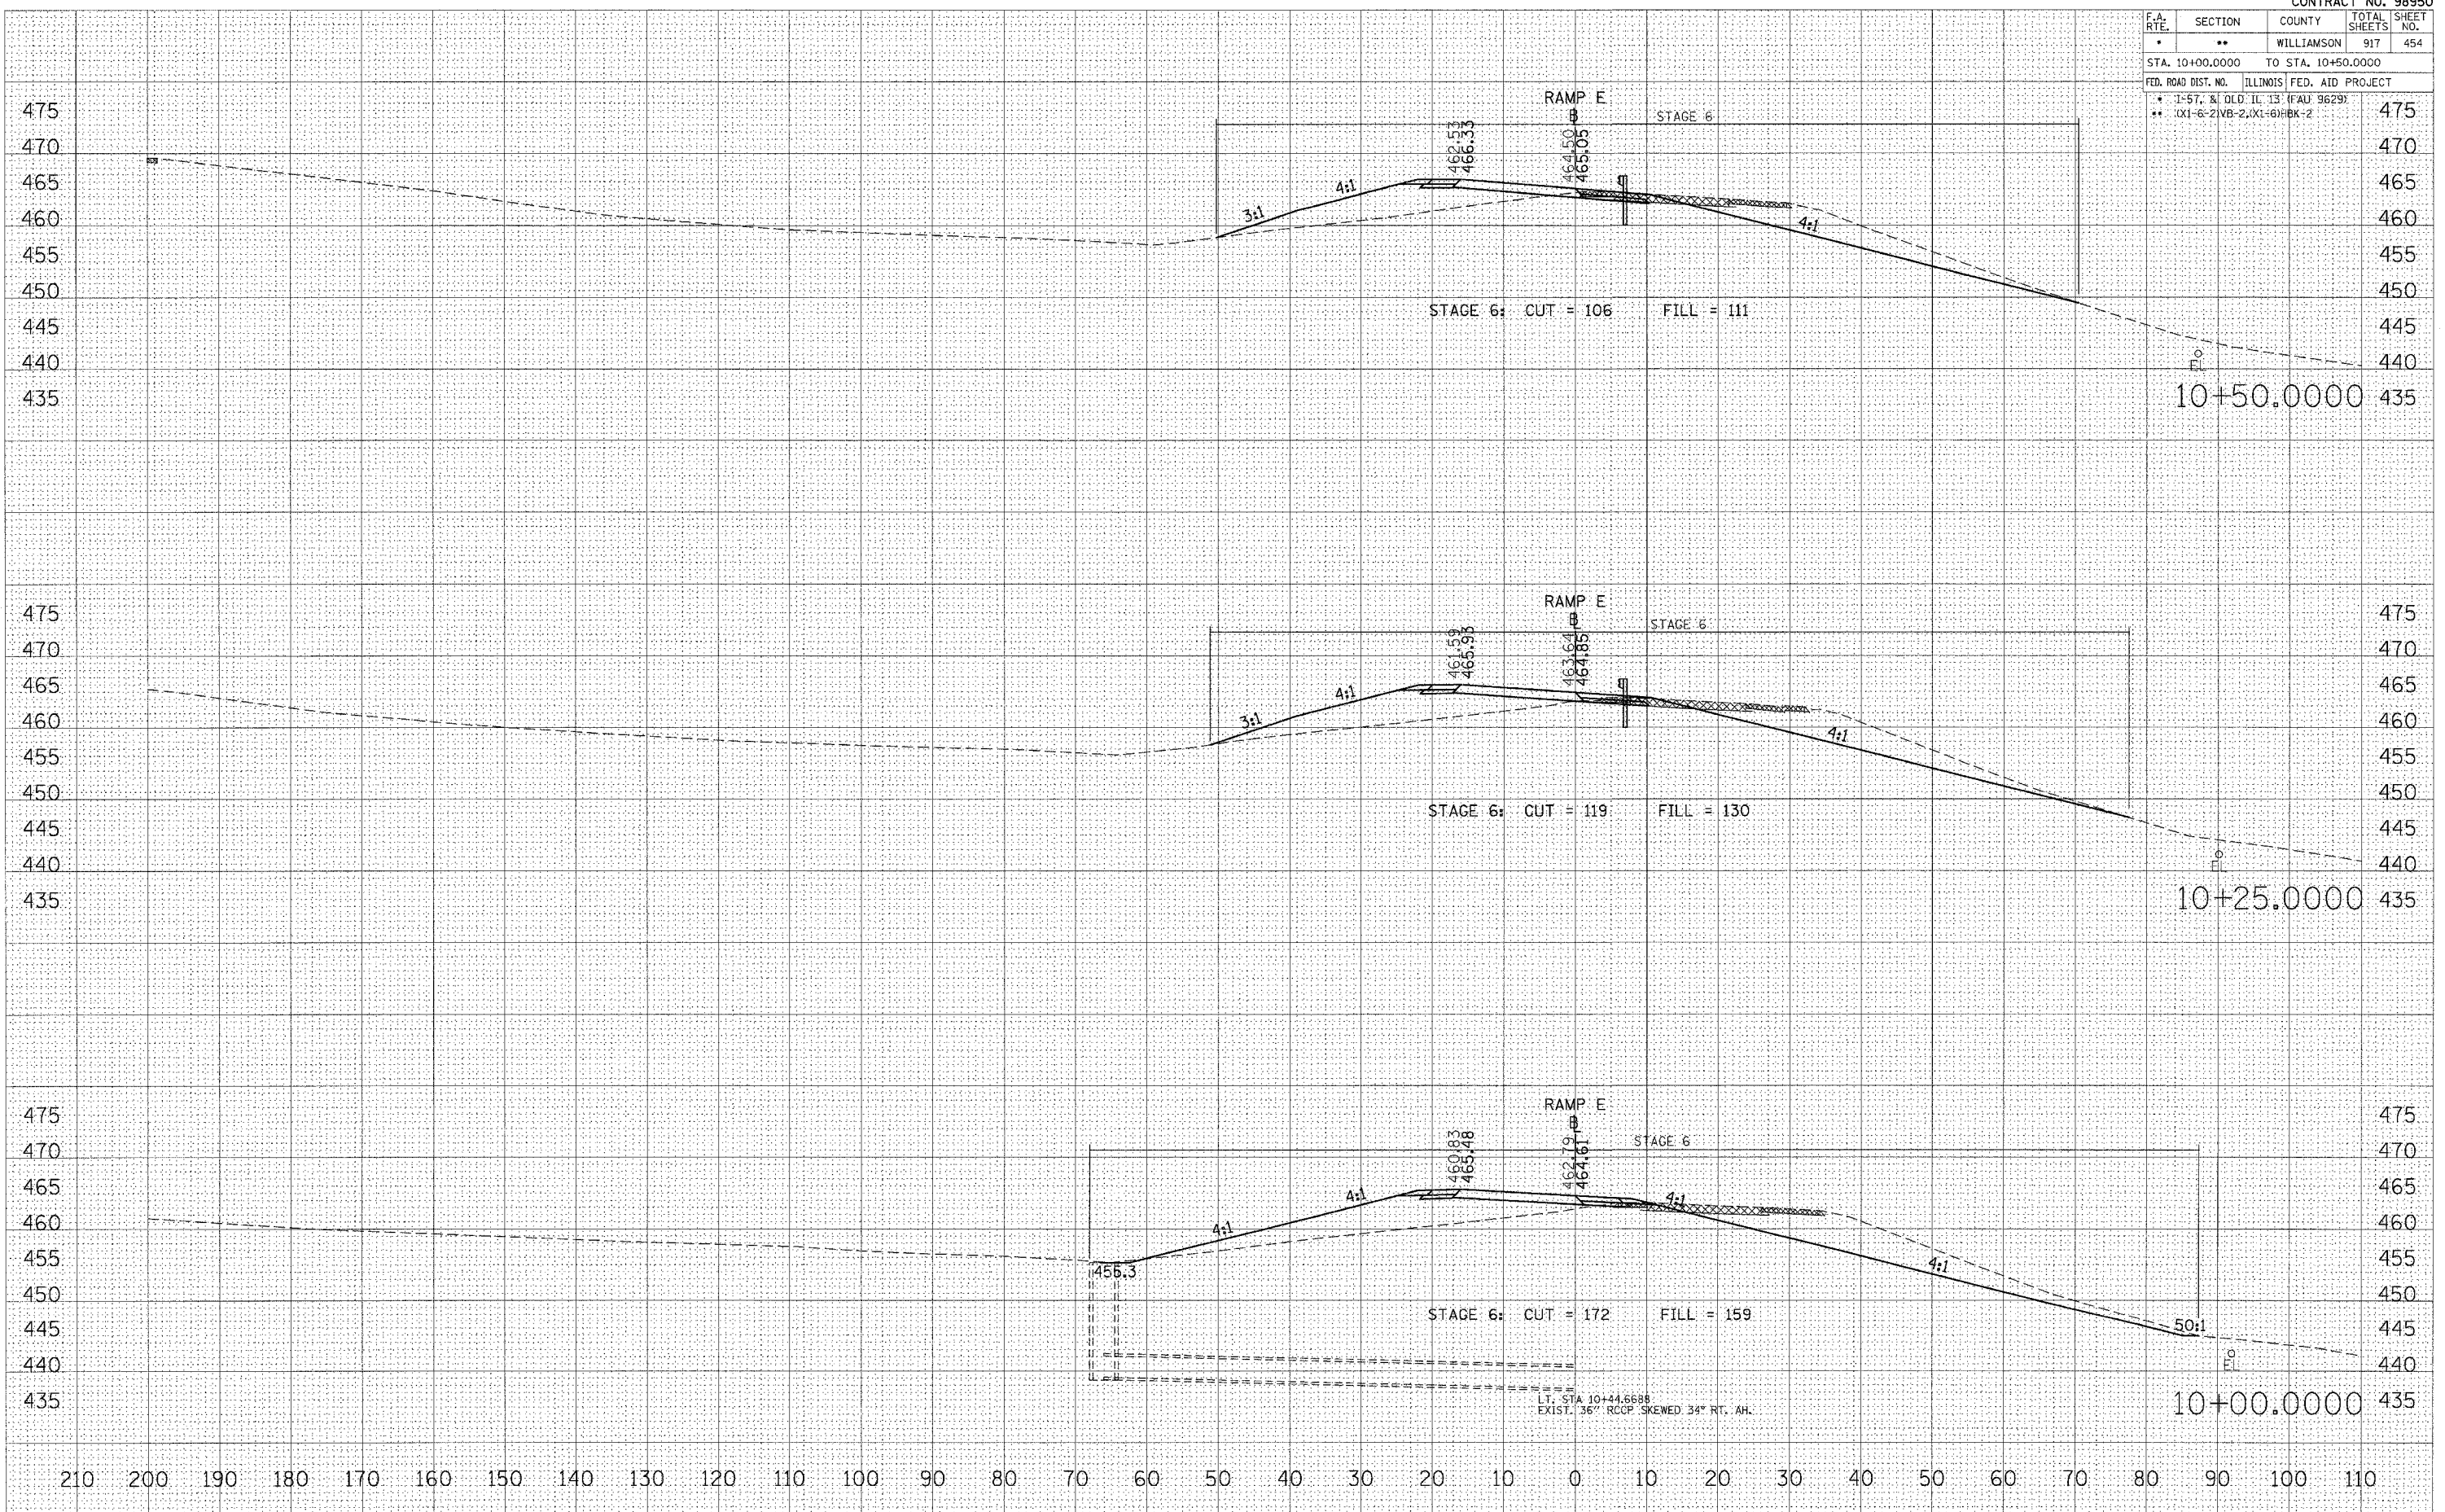

STA 10+00.0000 TO STA 10+50.0000 RAMP E

FINAL SURVEY BY DATE
 SURVEYED BY
 PLOTTED BY
 NOTE BOOK NO.
 AREAS CHECKED

ORIGINAL SURVEY BY DATE
 SURVEYED BY
 PLOTTED BY
 NOTE BOOK NO.
 AREAS CHECKED

PLOT DATE = 10/26/2006
 PLOT SCALE = 1/4" = 100'-0"
 USER NAME = lwendelbo