


F.A. RTE.	SECTION	COUNTY	TOTAL SHEETS	SHEET NO.
*	**	WILLIAMSON	917	456
STA. 11+21.9798 TO STA. 11+25.0000				
FED. ROAD DIST. NO. ILLINOIS FED. AID PROJECT				
* J-57, & OLD IL 13 (FAU 9629)				
** (X1-6-2)VB-2,(X1-6)HBK-2				

FINAL SURVEY	DATE
SURVEYED	BY
NOTE BOOK	
AREAS CHECKED	

ORIGINAL SURVEY	DATE
SURVEYED	BY
NOTE BOOK	
AREAS CHECKED	

PLOT DATE = 10/26/2006
 FILE NAME = c:\proj\p01a\PRJ2882\old\11+21.9798\11+21.9798.dwg
 PLOT SCALE = 1/8" = 1' IN
 USER NAME = lavelandbo

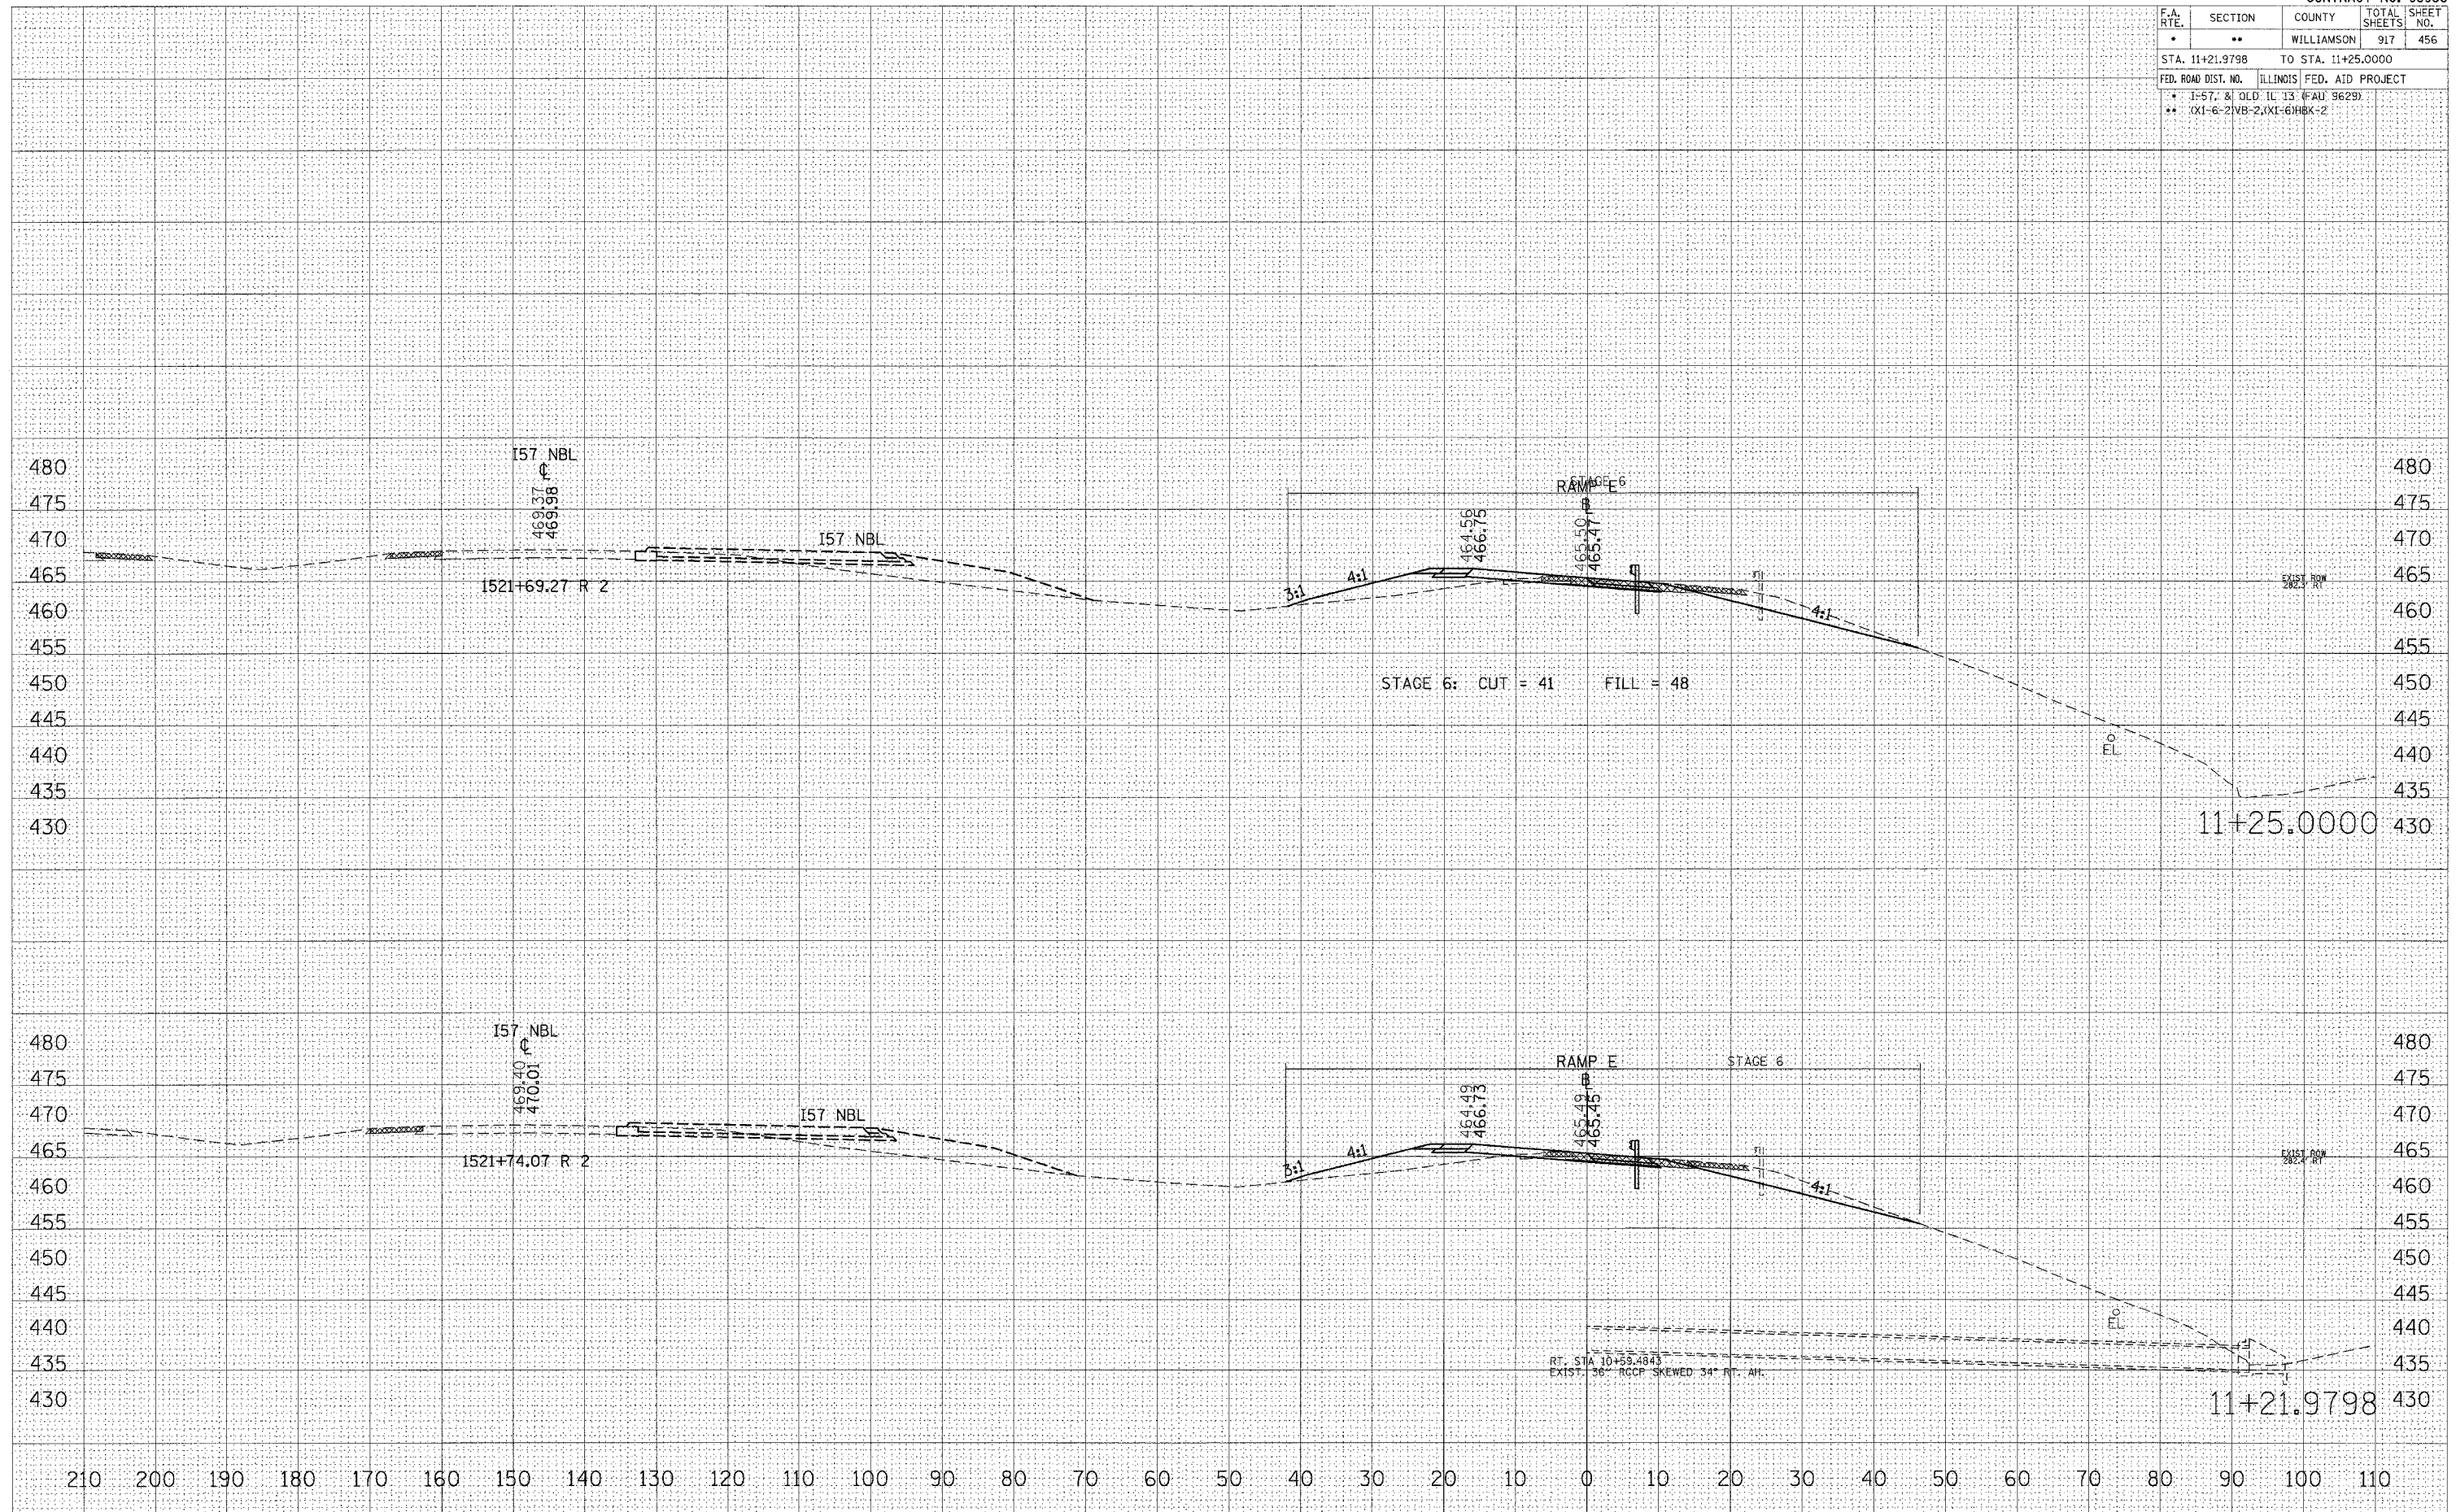

STA 11+21.9798 TO STA 11+25.0000 RAMP E