


F.A. RTE.	SECTION	COUNTY	TOTAL SHEETS	SHEET NO.
*	**	WILLIAMSON	917	458
STA. 12+00.0000 TO STA. 12+25.0000				
FED. ROAD DIST. NO. ILLINOIS FED. AID PROJECT				
* 1-57, & OLD IL 13 (FAU 9629)				
** XI-6-2IVB-2, XI-6IHBK-2				

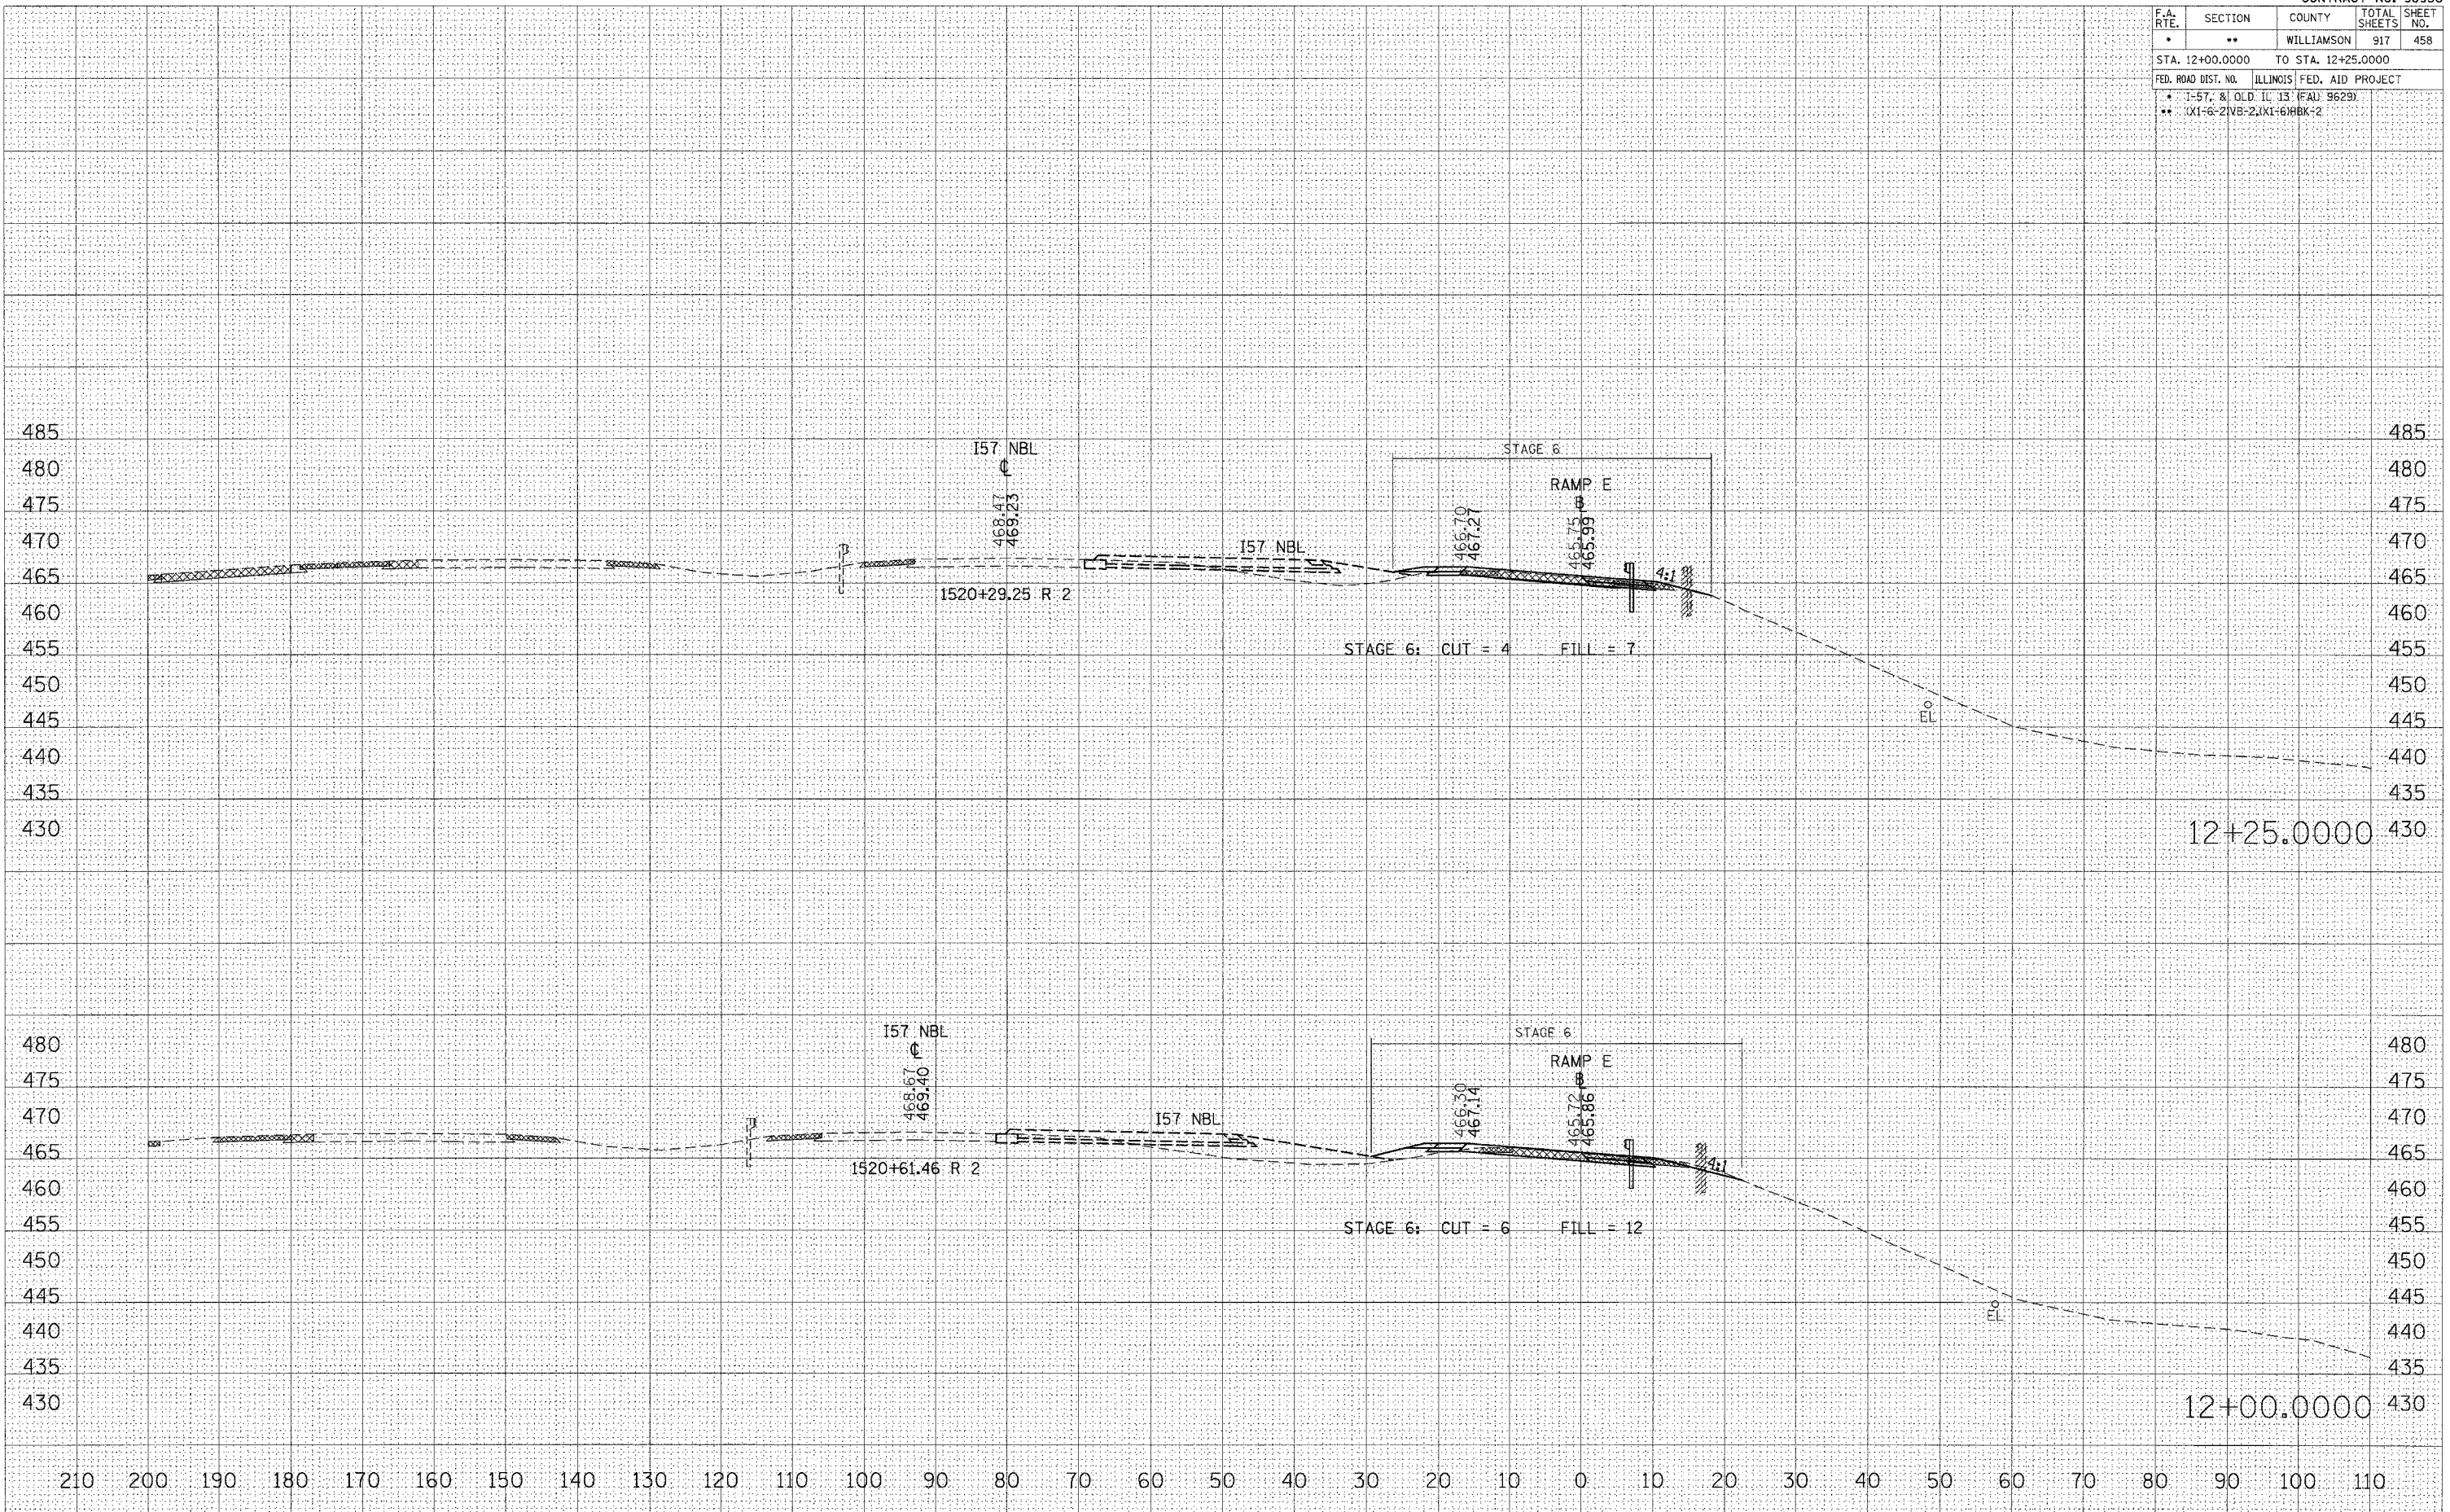

STA 12+00.0000 TO STA 12+25.0000 RAMP E

FINAL SURVEY	DATE
SURVEYED	BY
NOTE BOOK	
TEMPLATE	
AREAS CHECKED	
NO.	

ORIGINAL SURVEY	DATE
SURVEYED	BY
NOTE BOOK	
TEMPLATE	
AREAS CHECKED	
NO.	

PLOT DATE = 10/26/2006
 FILE NAME = c:\projects\98950\12+00.0000\12+00.0000.rmp
 PLOT SCALE = 1/8" = 100'
 USER NAME = lawender