


F.A. RTE.	SECTION	COUNTY	TOTAL SHEETS	SHEET NO.
*	**	WILLIAMSON	917	461
STA. 9+50.0000 TO STA. 9+75.0000				
FED. ROAD DIST. NO. ILLINOIS FED. AID PROJECT				
* 1-57, & OLD IL 13 (FAU 9629)				
** (X1-6-2)VB-2,(X1-6)HKB-2				

FINAL SURVEY	BY	DATE
SURVEYED		
PLOTTED		
NOTE BOOK		
AREAS CHECKED		
NO.		

ORIGINAL SURVEY	BY	DATE
SURVEYED		
PLOTTED		
NOTE BOOK		
AREAS CHECKED		
NO.		

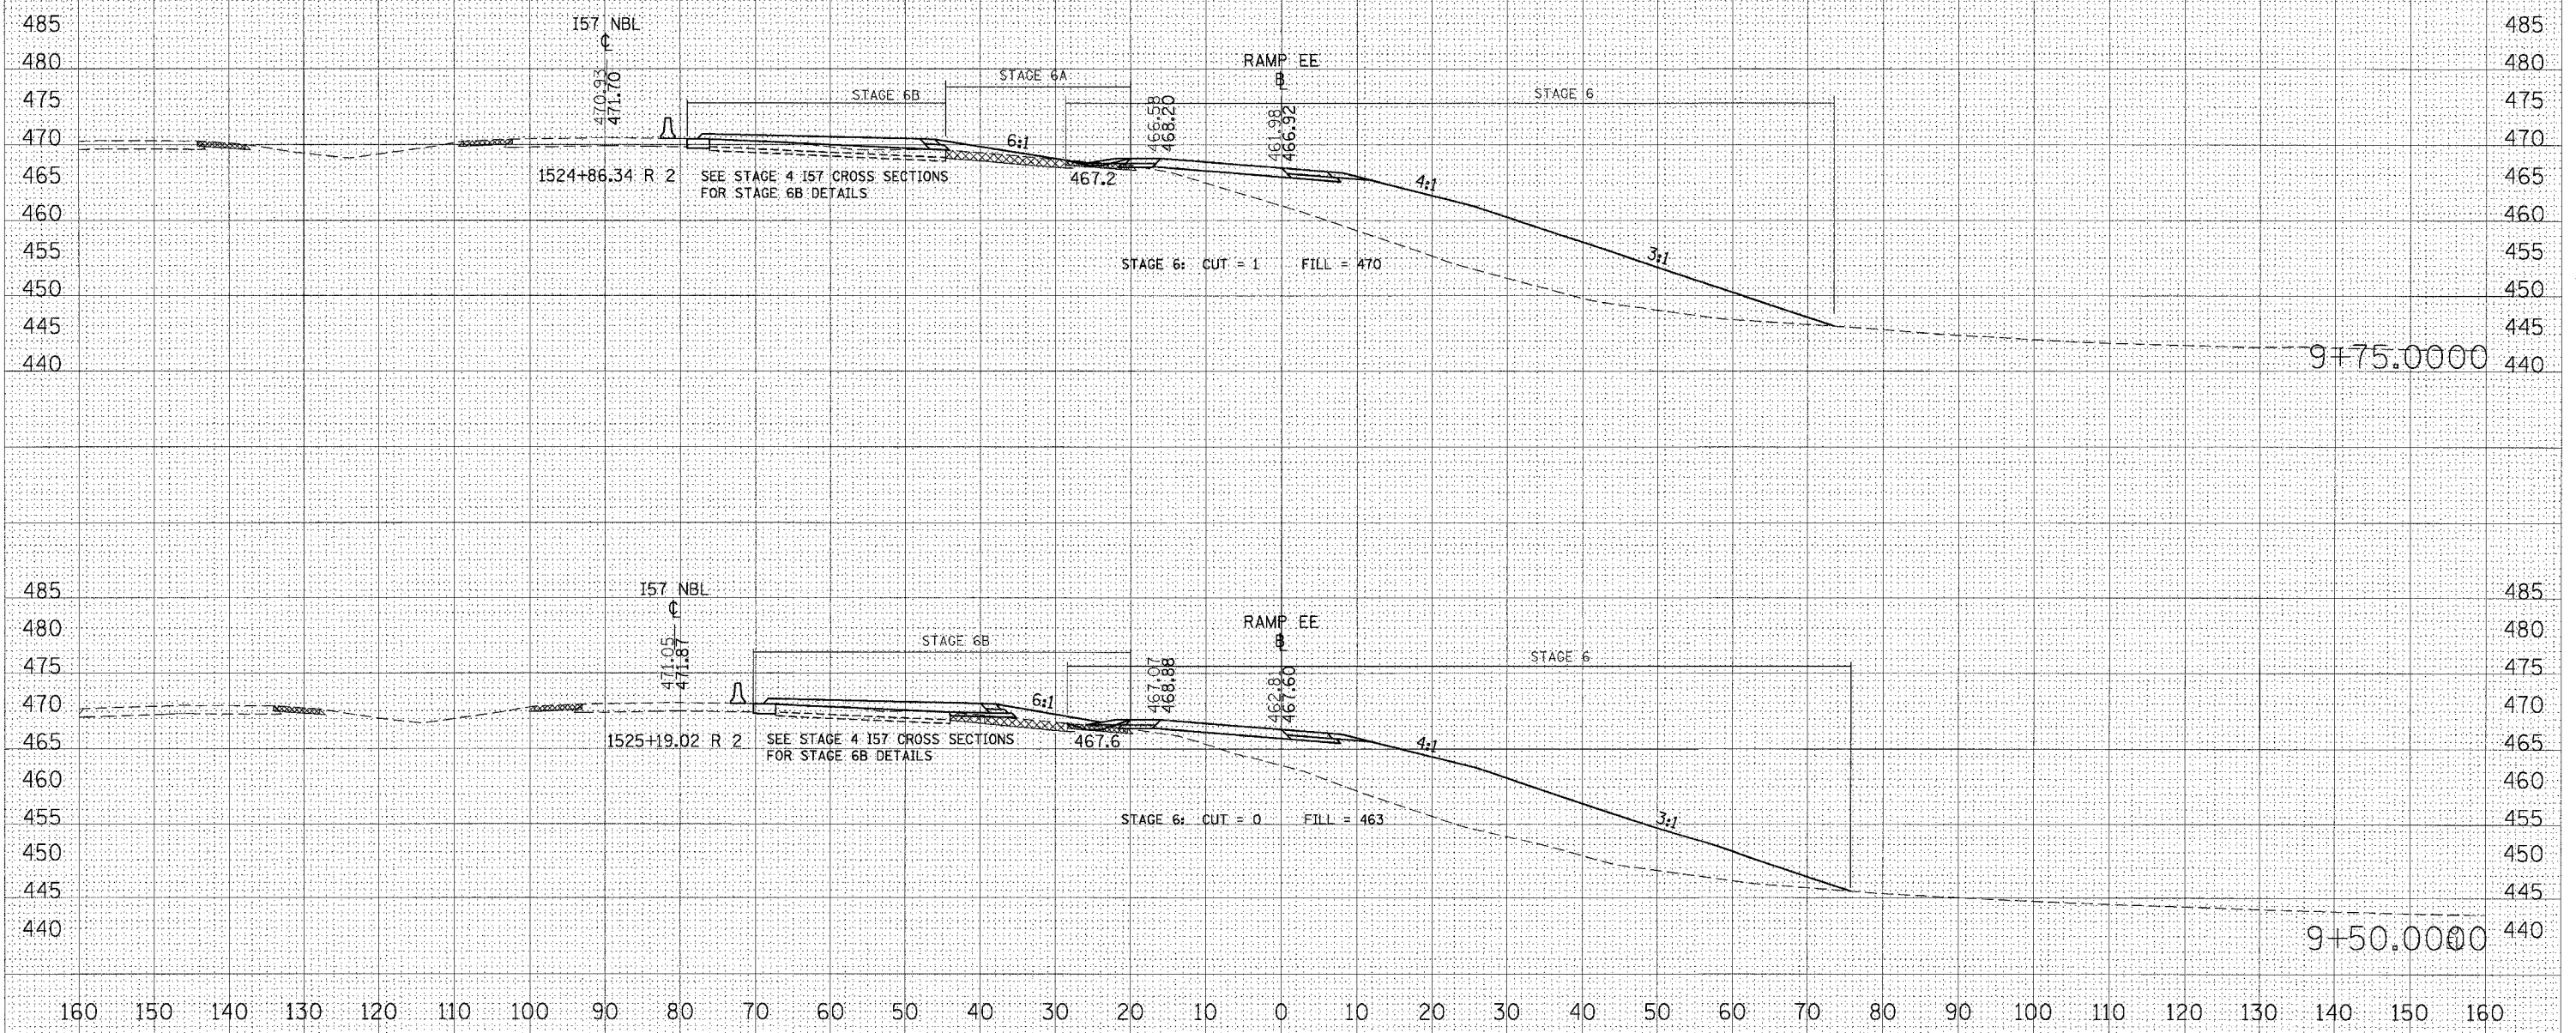

STA 9+50.0000 TO STA 9+75.0000 RAMP EE

PLOT DATE = 10/26/2005  
 FILE NAME = C:\P20282\old13\work\p20282.dwg  
 PLOT SCALE = 1/8" = 1' IN.  
 USER NAME = bsvanderbo