


F.A. RTE.	SECTION	COUNTY	TOTAL SHEETS	SHEET NO.
*	**	WILLIAMSON	917	464
STA. 11+50.0000 TO STA. 11+71.0558				
FED. ROAD DIST. NO. ILLINOIS FED. AID PROJECT				
* I-57, & OLD IL 13 (FAU) 9629)				
** (X1-6-2)VB-2,(X1-6)HBK-2				

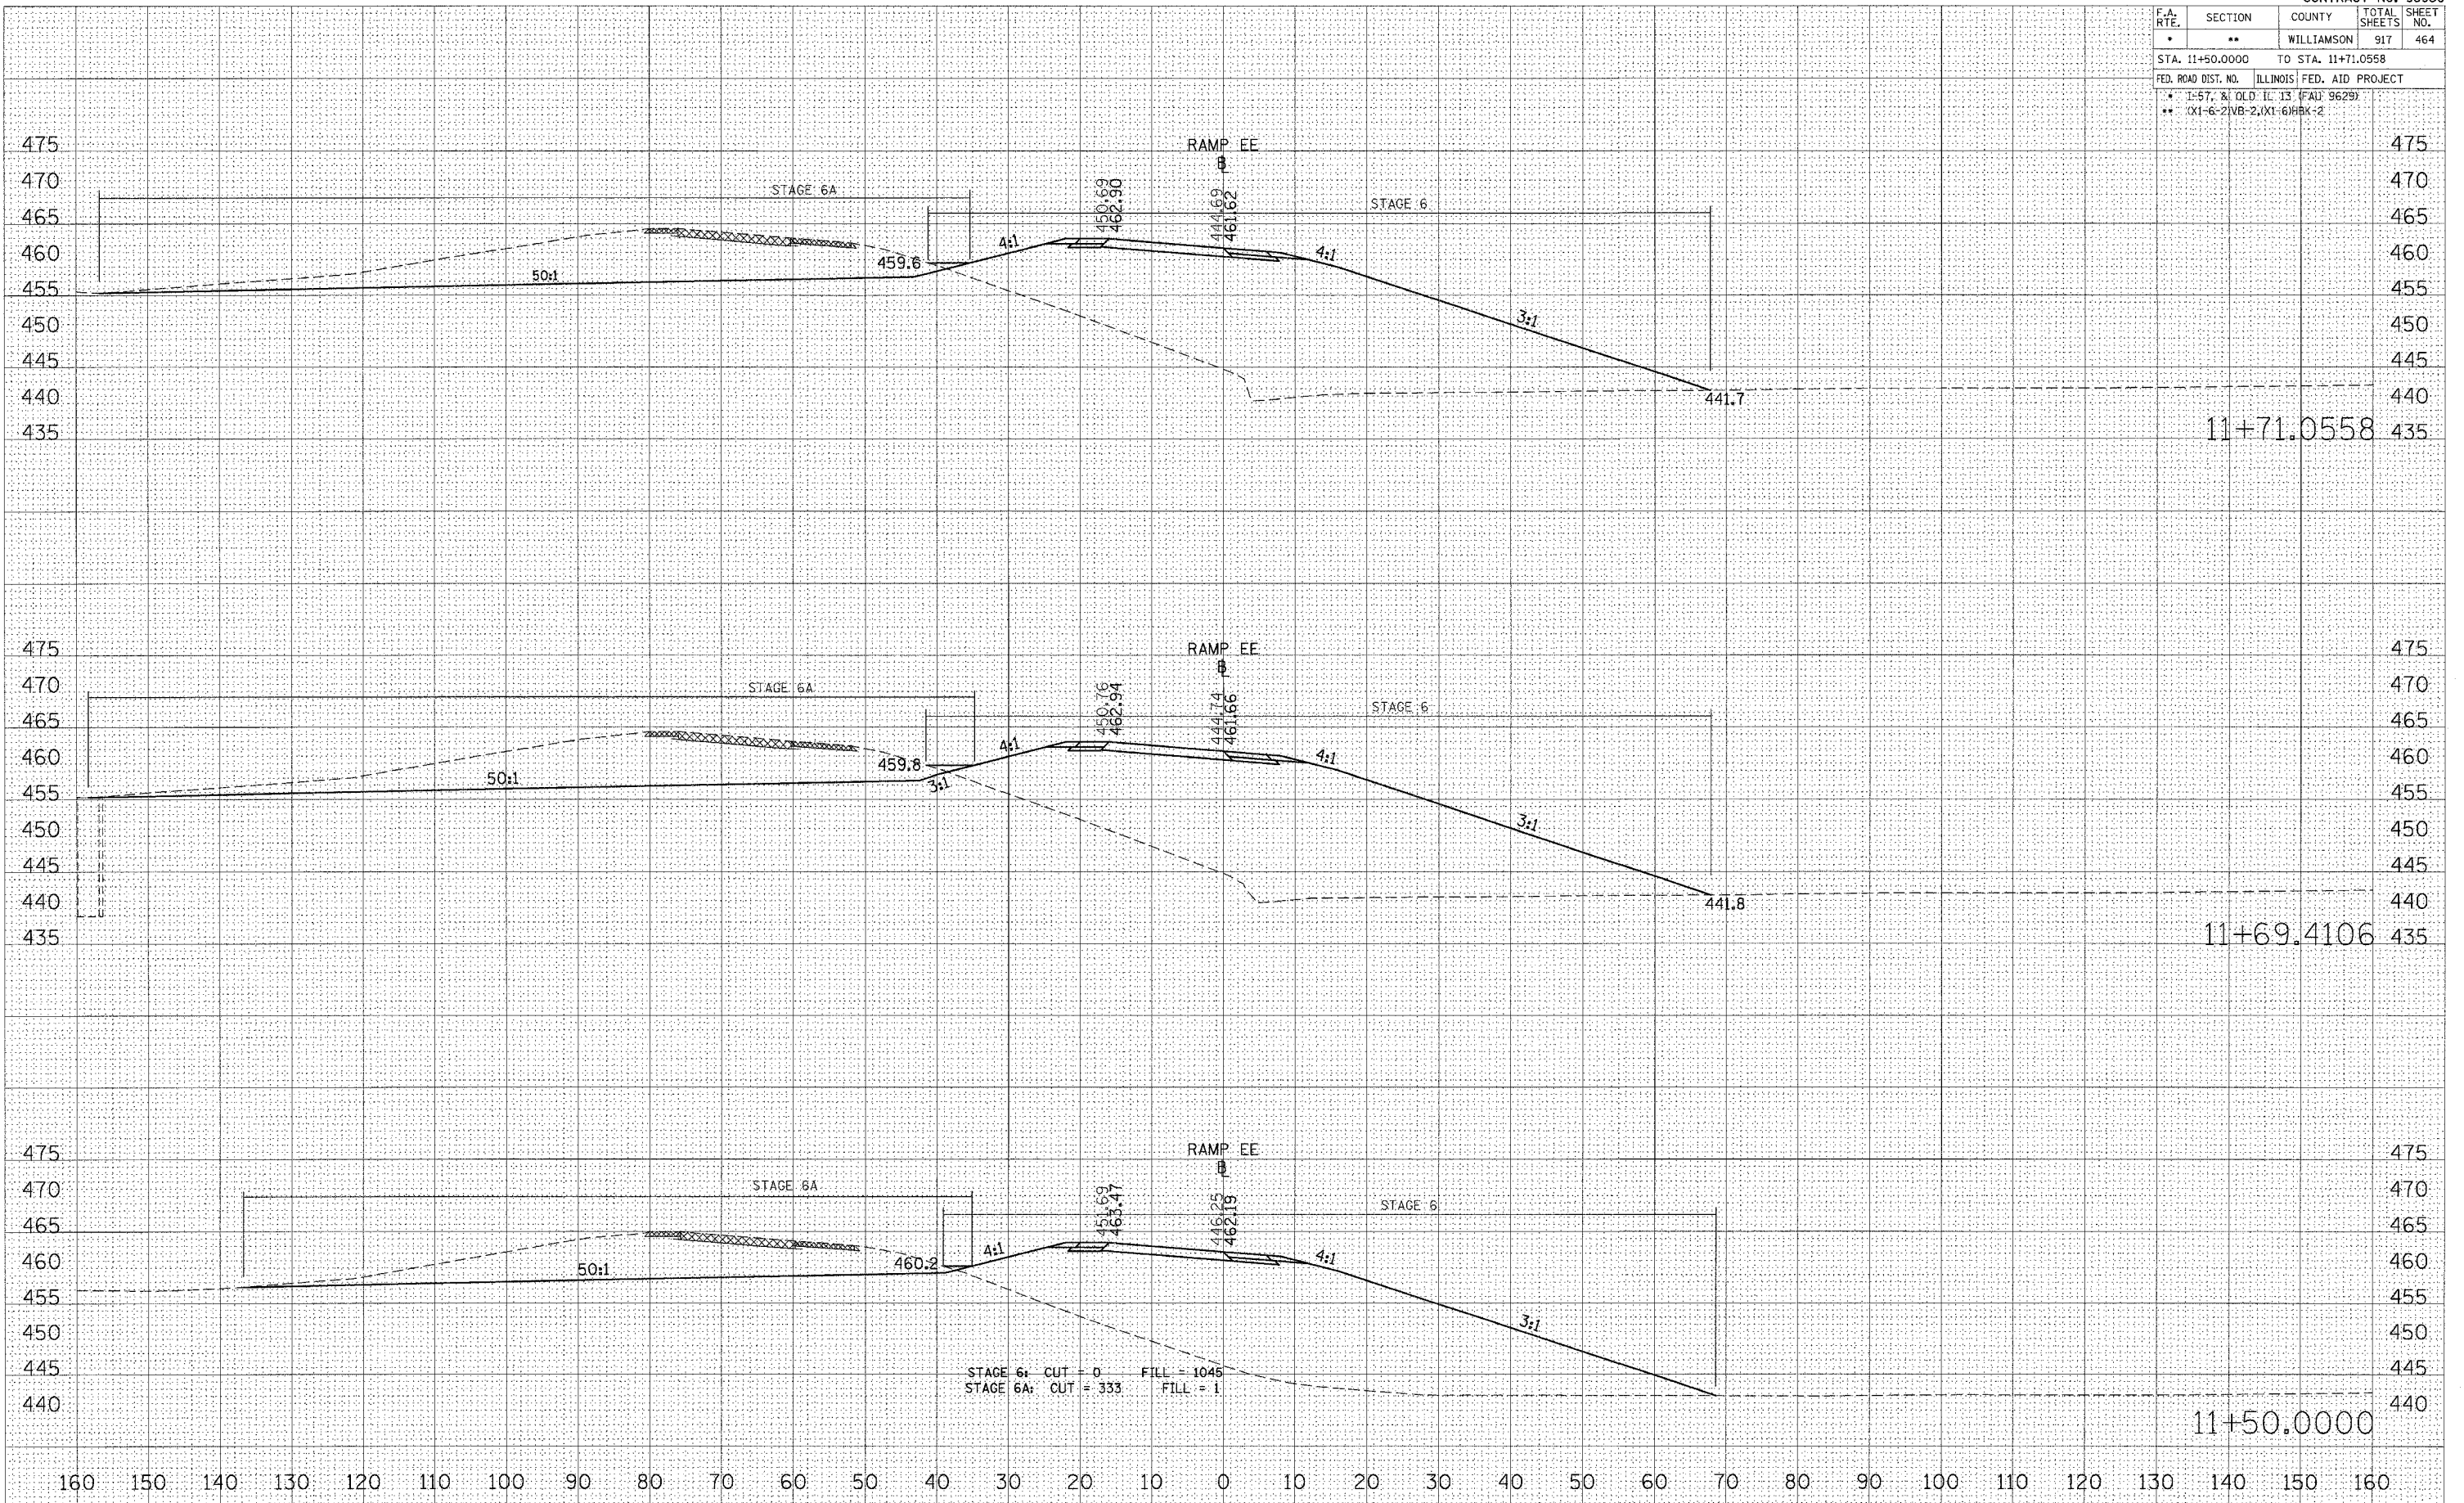

DATE	
BY	
FINISHED SURVEY	
NOTED	
AREAS CHECKED	

DATE	
BY	
ORIGINAL SURVEY	
NOTED	
AREAS CHECKED	

PLOT DATE = 10/26/2006
 FILE NAME = 11+50.0000 TO 11+71.0558
 PLOT SCALE = 1/4" = 100'
 USER NAME = lavanderbs