

CONTRACT NO. 98950

F.A. RTE.	SECTION	COUNTY	TOTAL SHEETS	SHEET NO.
•	••	WILLIAMSON	917	467

STA. 13+25.0000 TO STA. 13+50.0000

FED. ROAD DIST. NO. ILLINOIS FED. AID PROJECT

* 1-57, & OLD. IL 13 (FAU 9629)
** (X1-6-2)IVB-2, (X1-6)HBK-2

DATE	BY

NO. OF AREAS CHECKED

FINAL SURVEY

SUBMITTED SURVEY

NOTE BOOK

PLOTTED TEMPLATE

AREAS CHECKED

DATE	BY

NO. OF AREAS CHECKED


ORIGINAL SURVEY

SUBMITTED SURVEY

PLOTTED TEMPLATE

AREAS CHECKED

PLOT DATE = 11/25/2006
FILE NAME = c:\projects\11-25-06\13+25 TO 13+50 RAMP EE.dwg
SCALE = 1" = 40'
USER NAME =

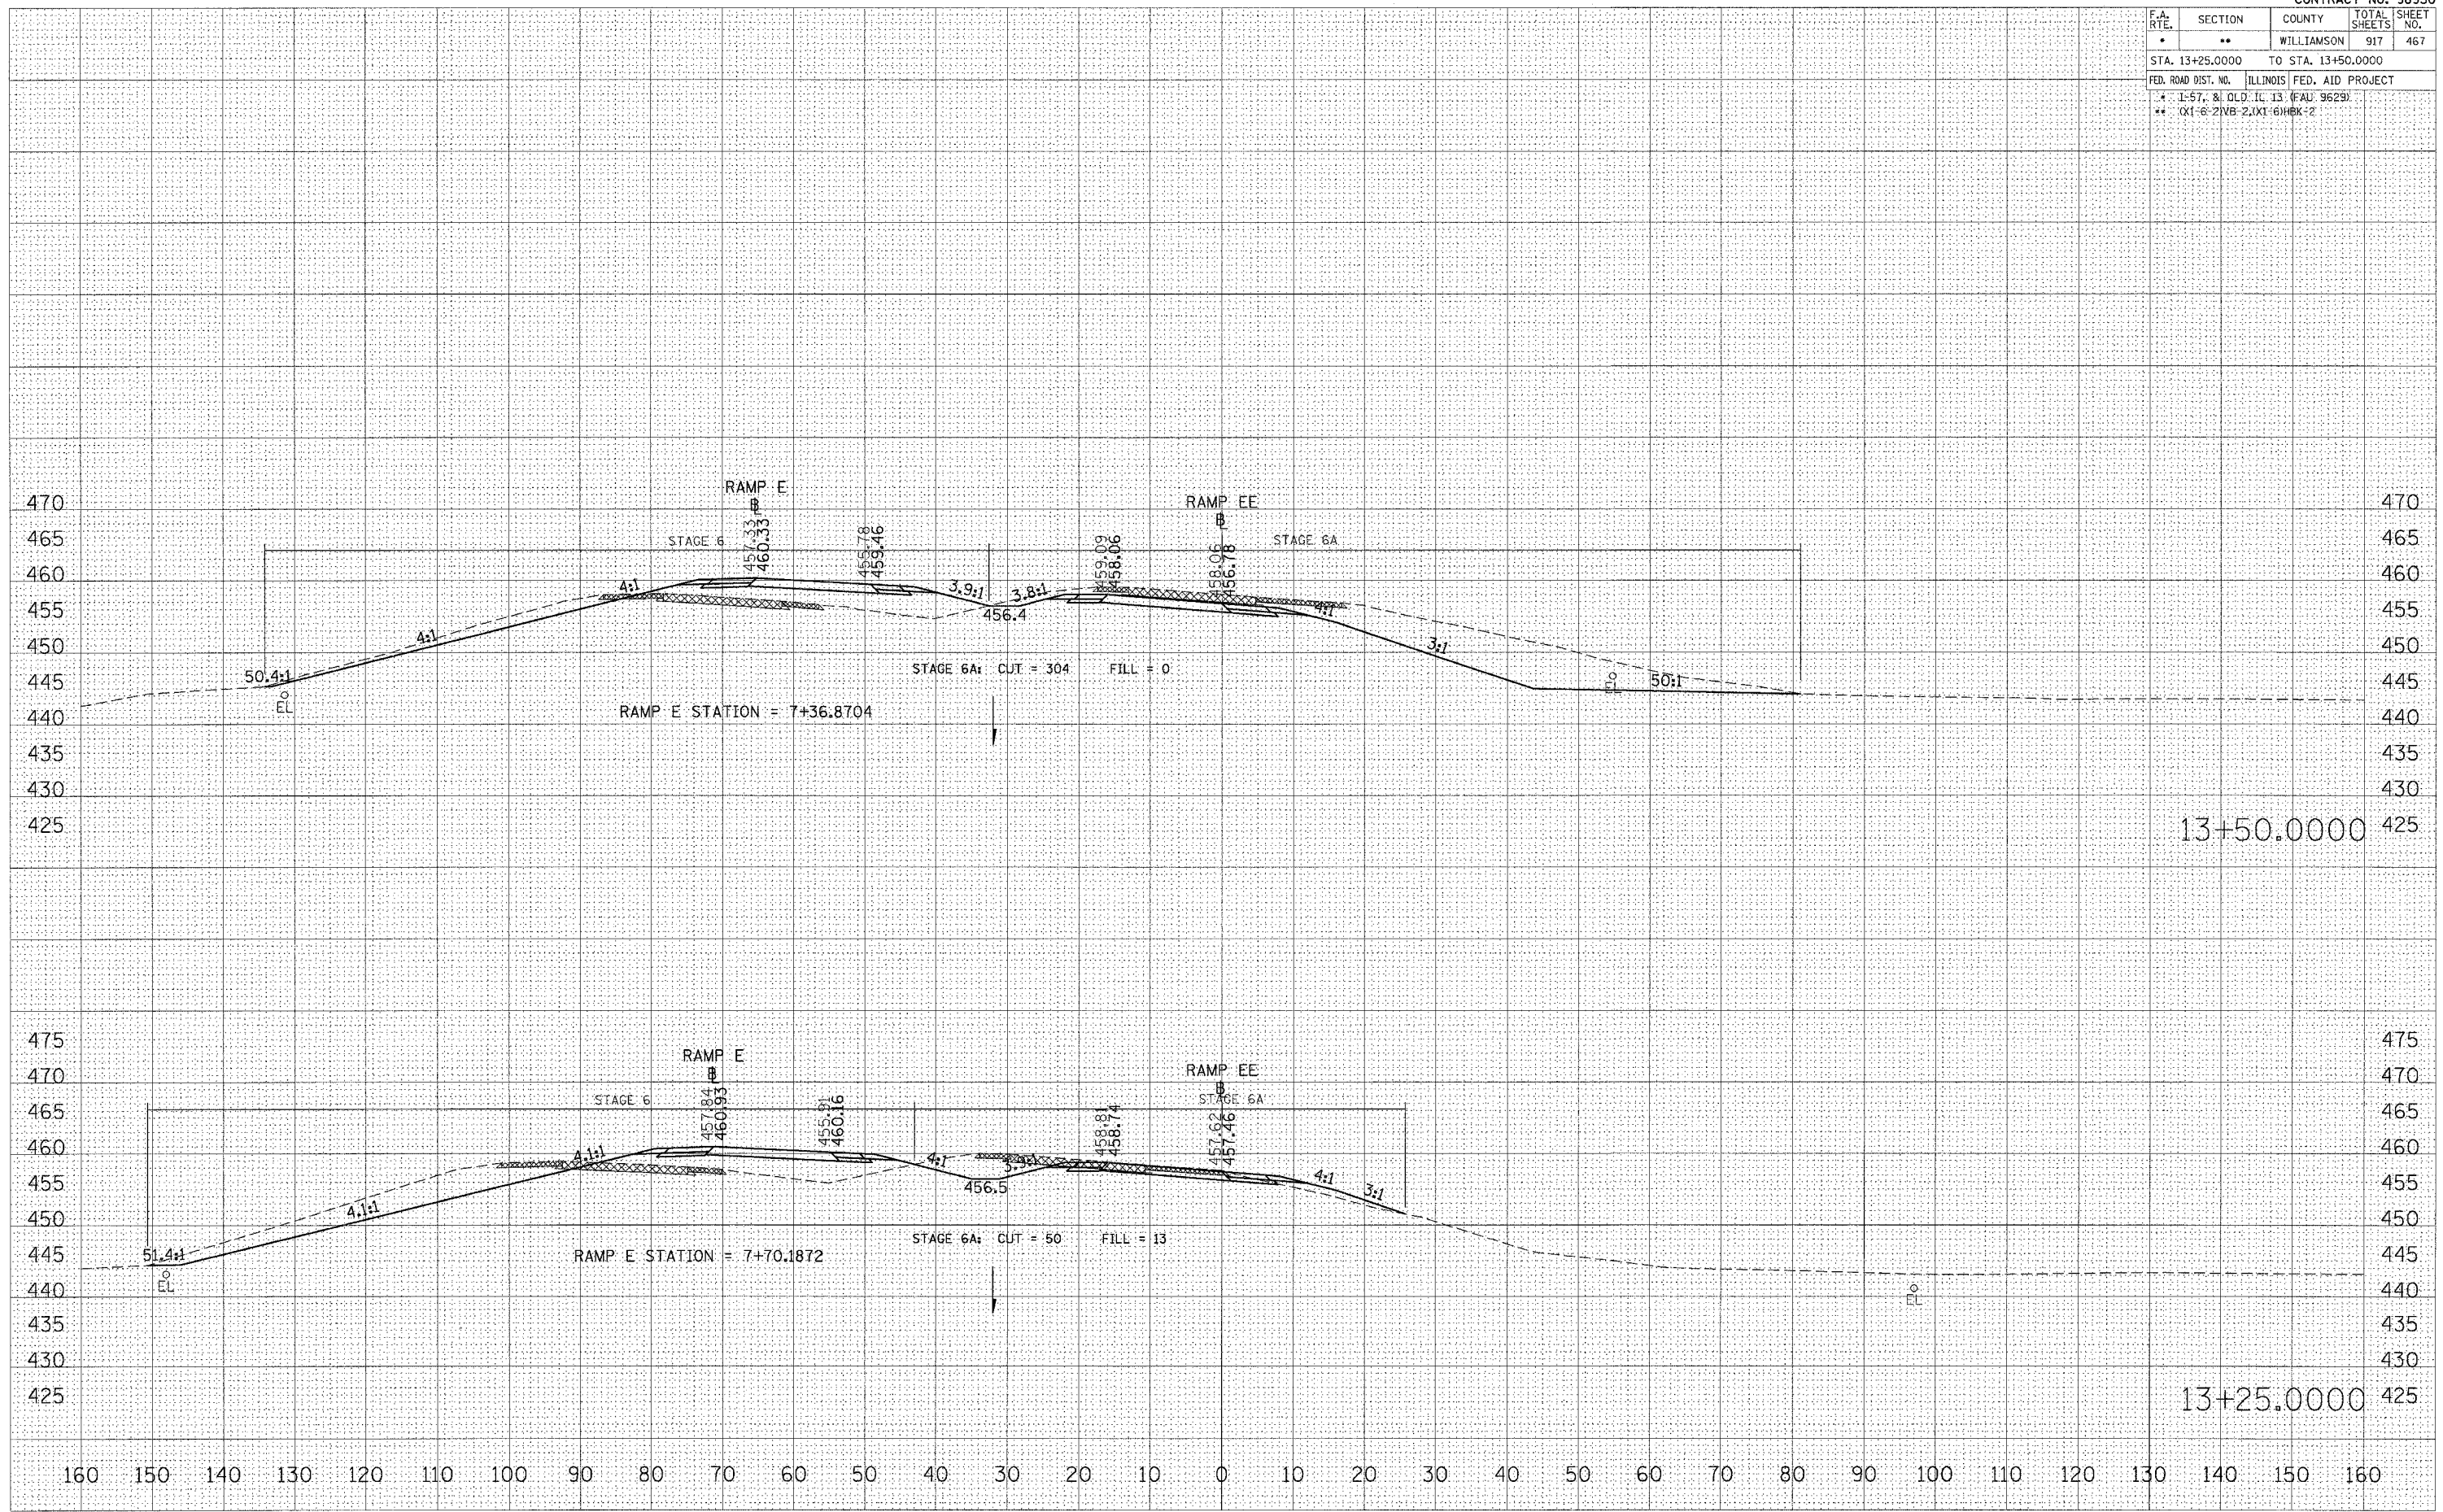

STA 13+25.0000 TO STA 13+50.0000 RAMP EE