
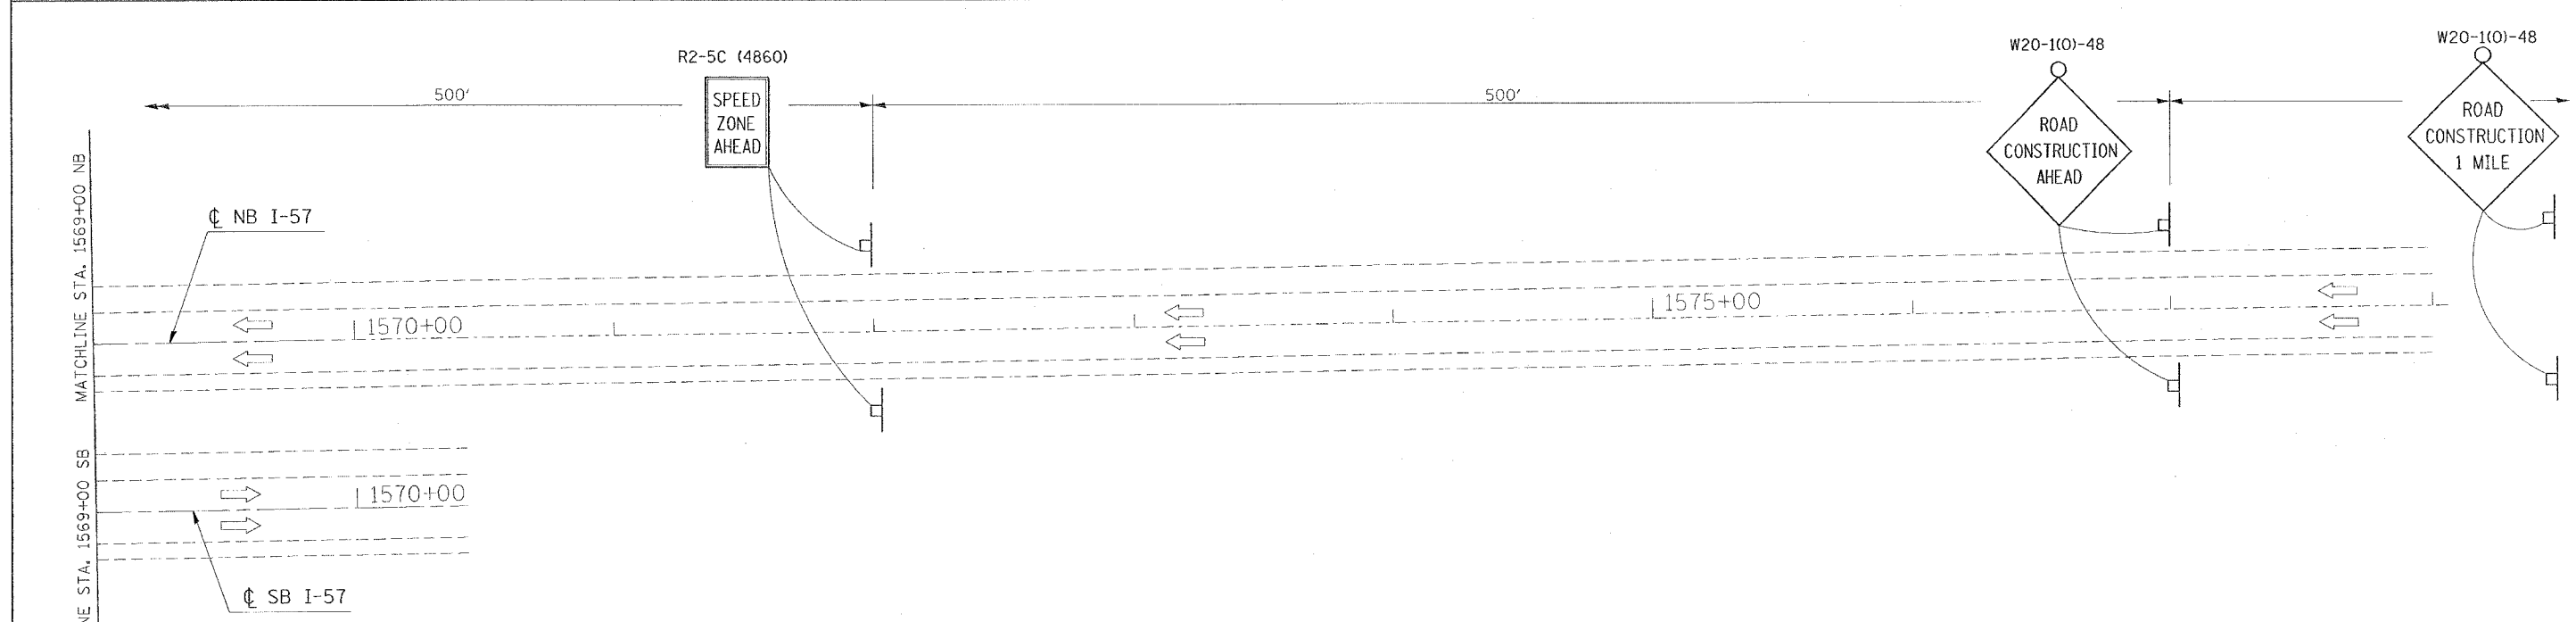


CONTRACT NO. 98950				
F.A. RTE.	SECTION	COUNTY	TOTAL SHEETS	SHEET NO.
*	**	WILLIAMSON	917	506
STA.		TO STA.		
FED. ROAD DIST. NO.		ILLINOIS FED. AID PROJECT		
* I-57, & OLD IL 13 (FAU 9629)				
** (X1-6-2)VB-2,(X1-6)HBK-2				

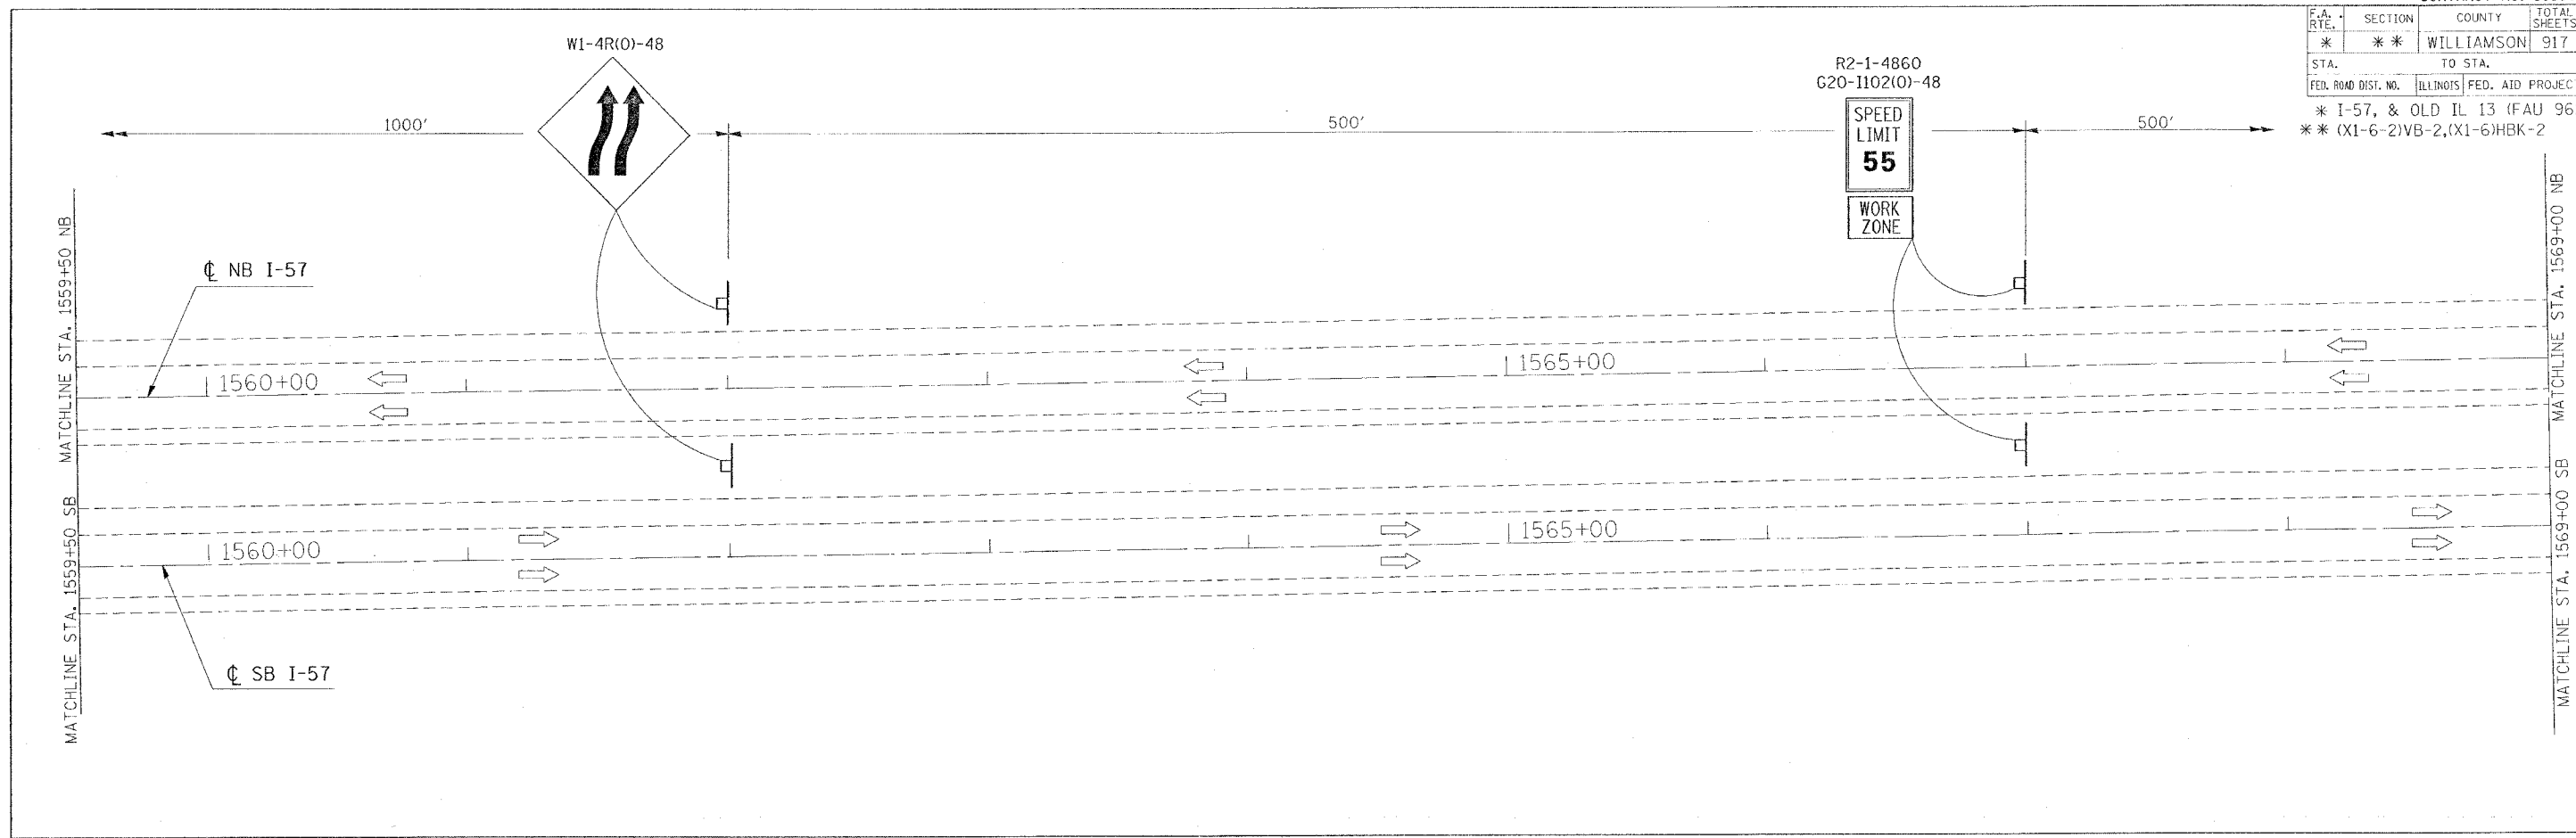

REVISIONS	
NAME	DATE

ILLINOIS DEPARTMENT OF TRANSPORTATION
FAI-57
STAGE 7A
STA. 1559+50 TO STA. 1578+00
SHEET 9 OF 9
 SCALE: VERT. APPROX. 30
 HORIZ.
 DATE
 DRAWN BY CNH
 CHECKED BY

PLOT DATE = 10/11/2006
 FILE NAME = c:\nrcs\mets\g020202\valid\3\stage1p-2.dgn
 PLOT SCALE = 30.0000 / IN.
 USER NAME = hrcn