

F.A. RTE.	SECTION	COUNTY	TOTAL SHEETS	SHEET NO.
*	**	WILLIAMSON	917	518

STA. TO STA.
FED. ROAD DIST. NO. ILLINOIS FED. AID PROJECT

* I-57, & OLD IL 13 (FAU 9629)
** (X1-6-2)VB-2, (X1-6)HBK-2




LEGEND

TYPE II BARRICADE

CONCRETE BARRIER, DOUBLE FACE, 42 INCH HEIGHT

SPBGR, TYPE A

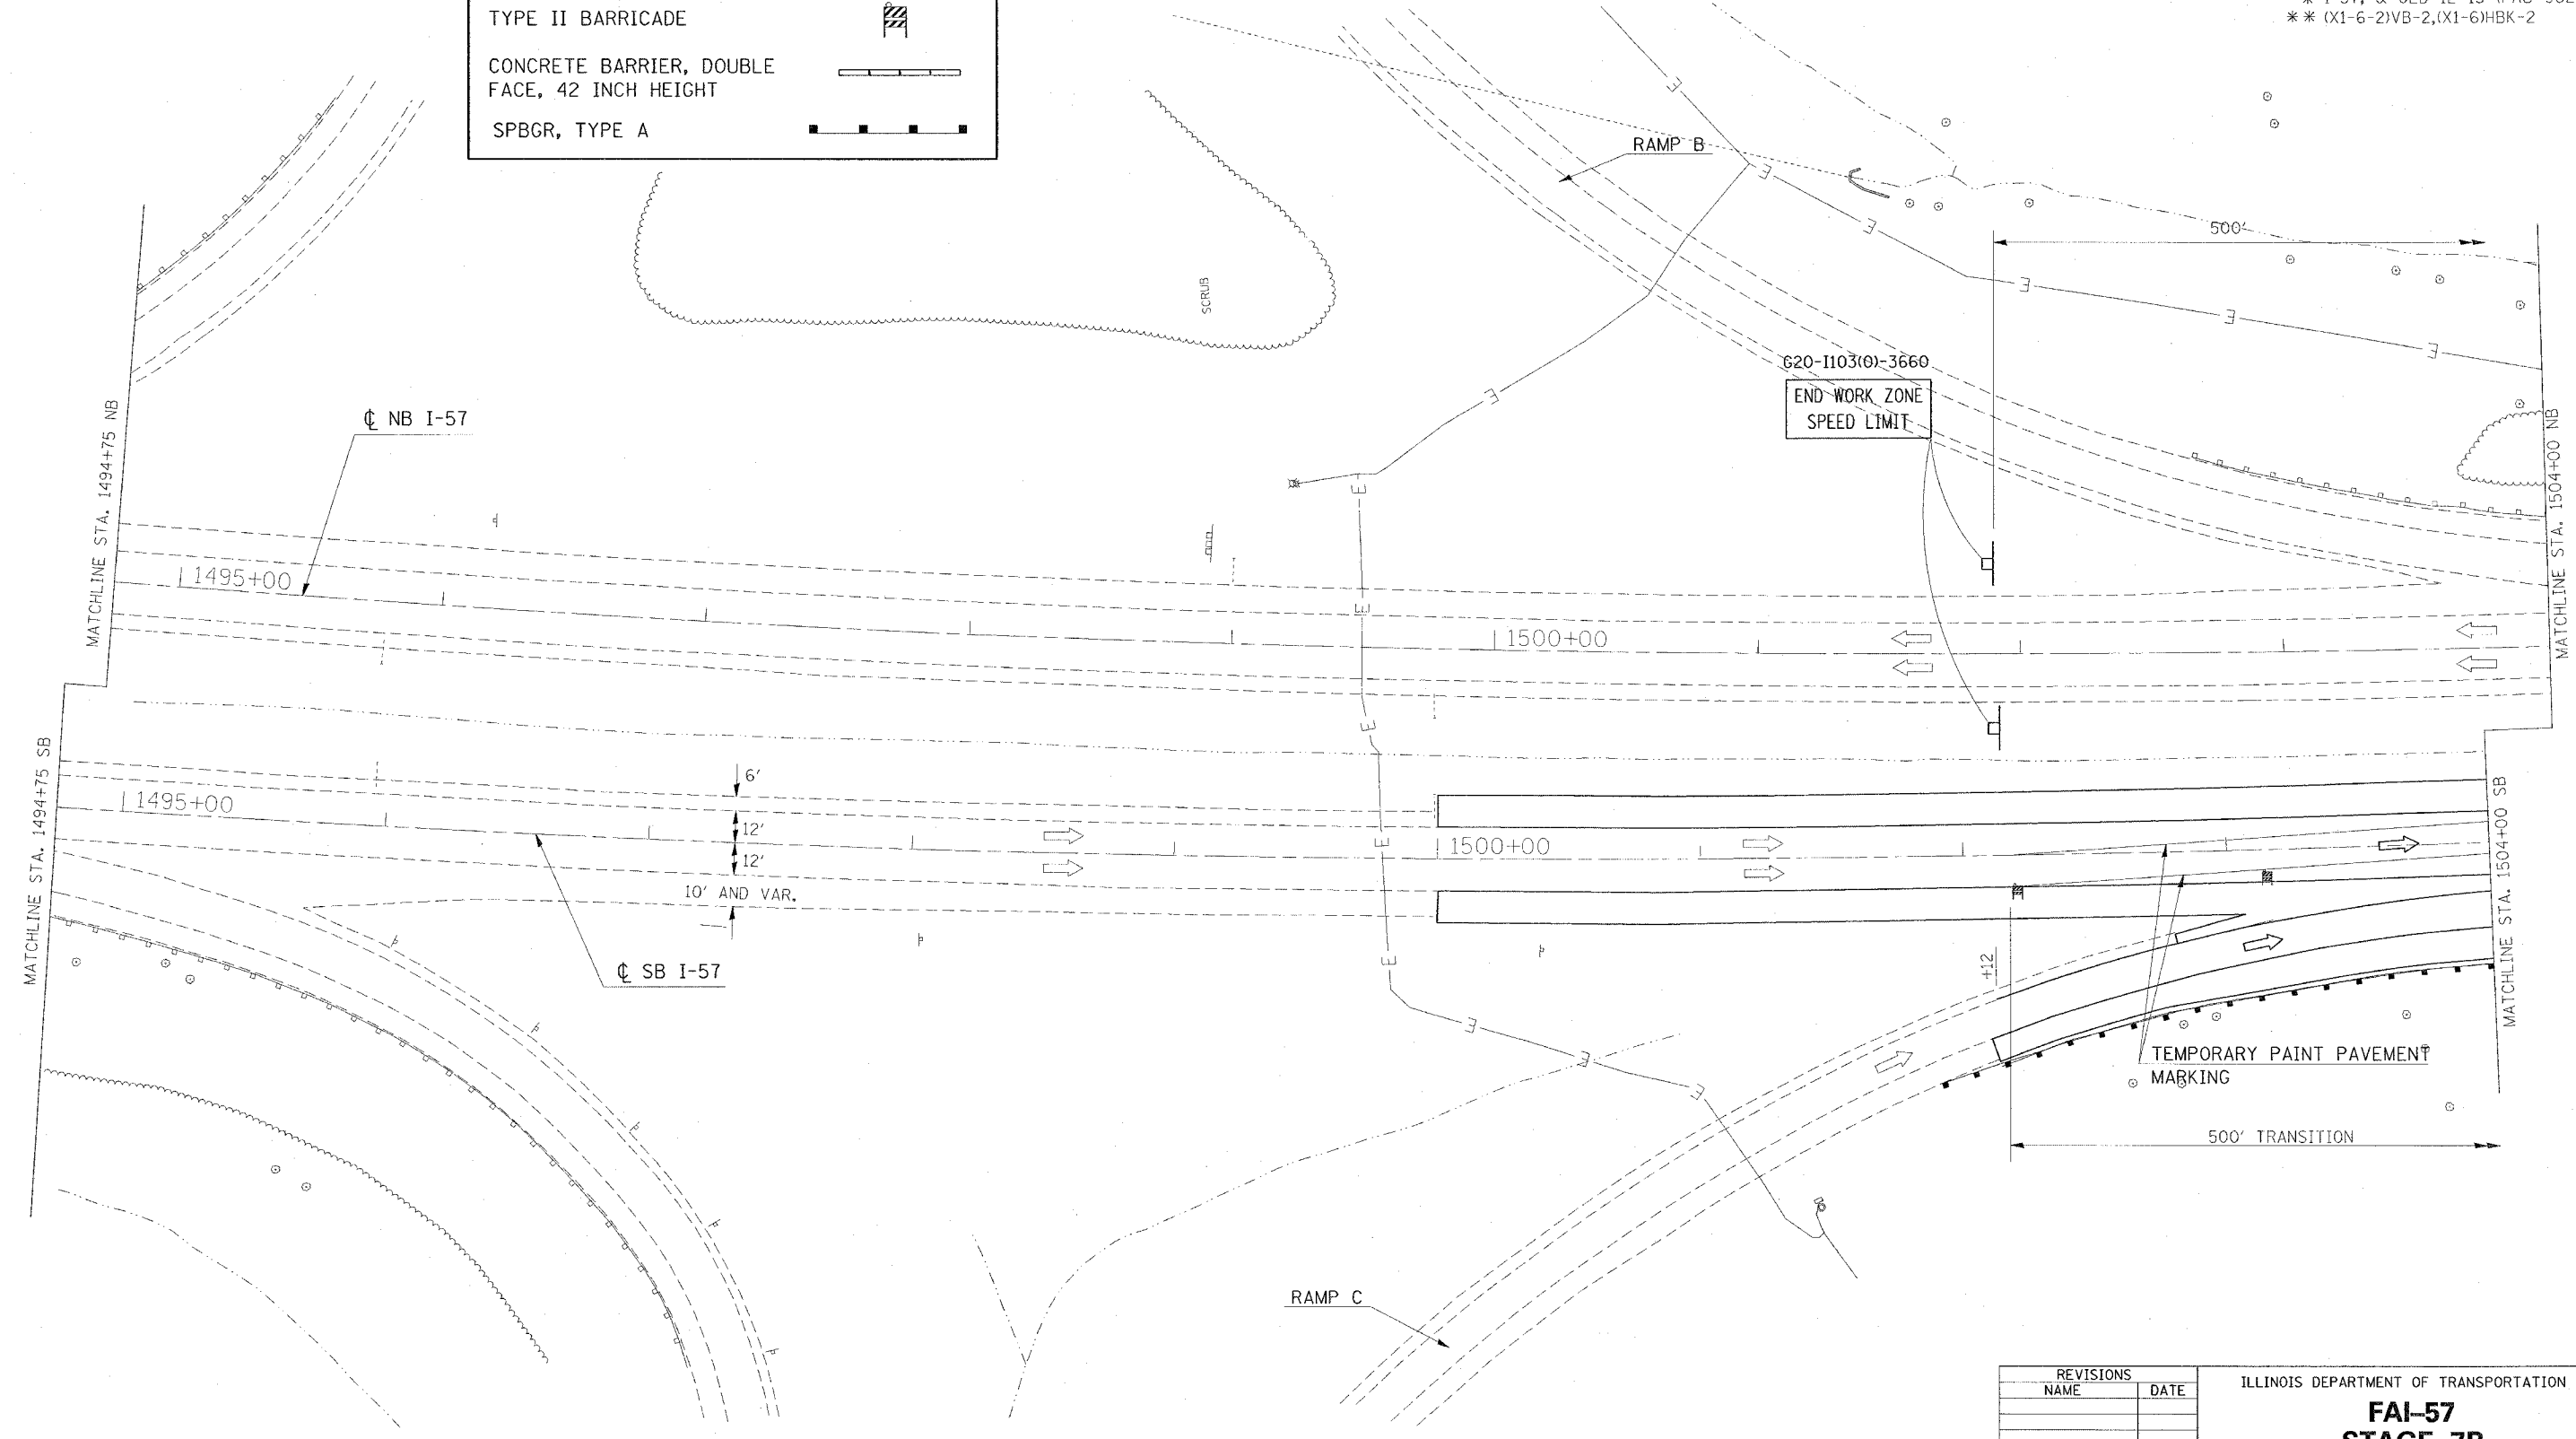

REVISIONS		ILLINOIS DEPARTMENT OF TRANSPORTATION	
NAME	DATE		

FAI-57
STAGE 7B
STA. 1494+75 TO STA. 1504+00
SHEET 6 OF 12

SCALE: VERT. APPROX. 30' / IN.
HORIZ. DATE

DRAWN BY CNH
CHECKED BY

PLOT DATE = 12/11/2006
 FILE NAME = c:\projects\98950\98950.dwg
 PLOT SCALE = 30.0000 / IN.
 USER NAME = hudson