
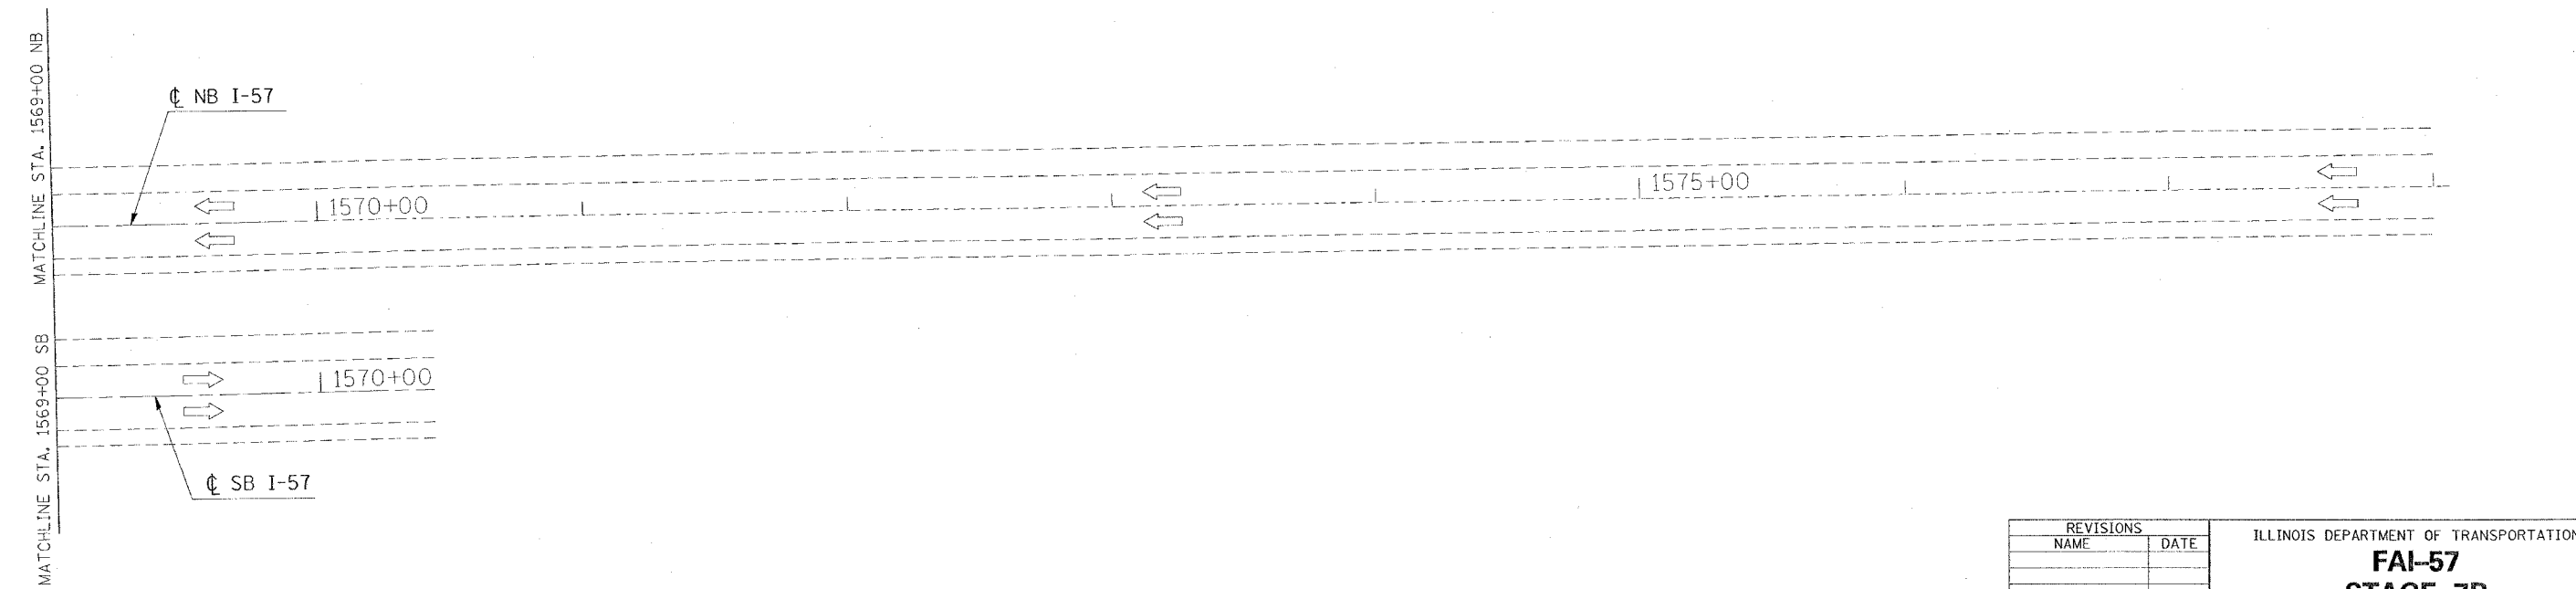


CONTRACT NO. 98950

F.A. RTE.	SECTION	COUNTY	TOTAL SHEETS	SHEET NO.
*	**	WILLIAMSON	917	524

STA.	TO STA.
FED. ROAD DIST. NO.	ILLINOIS FED. AID PROJECT

\* 1-57, & OLD IL 13 (FAU 9629)  
 \*\* (X1-6-2)VB-2,(X1-6)HBK-2

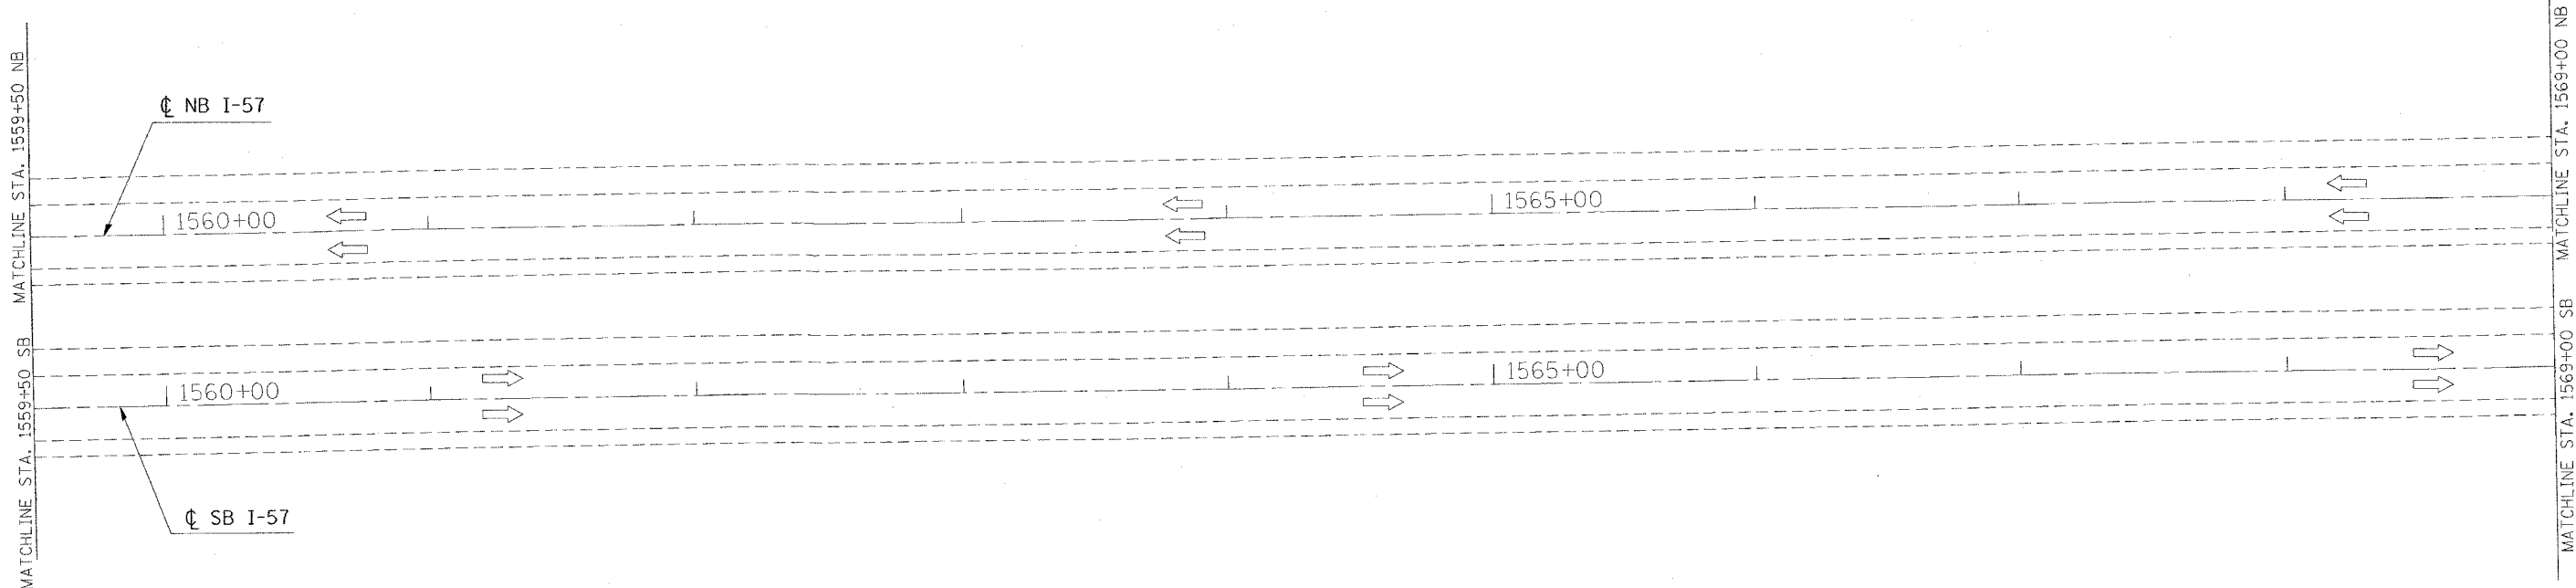

PLOT DATE = 10/11/2006  
 FILE NAME = c:\p\98950\stage7b\stage7b-2.dgn  
 PLOT SCALE = 38.0000 / IN.  
 USER NAME = hudson



REVISIONS	
NAME	DATE

ILLINOIS DEPARTMENT OF TRANSPORTATION  
**FAI-57**  
**STAGE 7B**  
**STA. 1559+50 TO STA. 1578+00**  
**SHEET 12 OF 12**  
 SCALE: VERT. APPROX. 30  
 HORIZ. DATE DRAWN BY CNH  
 CHECKED BY