

CONTRACT NO. 98950

F.A. RTE.	SECTION	COUNTY	TOTAL SHEETS	SHEET NO.
*	*	WILLIAMSON	917	530

STA.	TO STA.

FED. ROAD DIST. NO. ILLINOIS FED. AID PROJECT

* I-57, & OLD IL 13 (FAU 9629)
 ** (X1-6-2)VB-2,(X1-6)HBK-2




LEGEND

CONCRETE BARRIER, DOUBLE FACE, 42 INCH HEIGHT

IMPACT ATTENUATORS

IMPACT ATTENUATORS (PARTIALLY REDIRECTIVE)

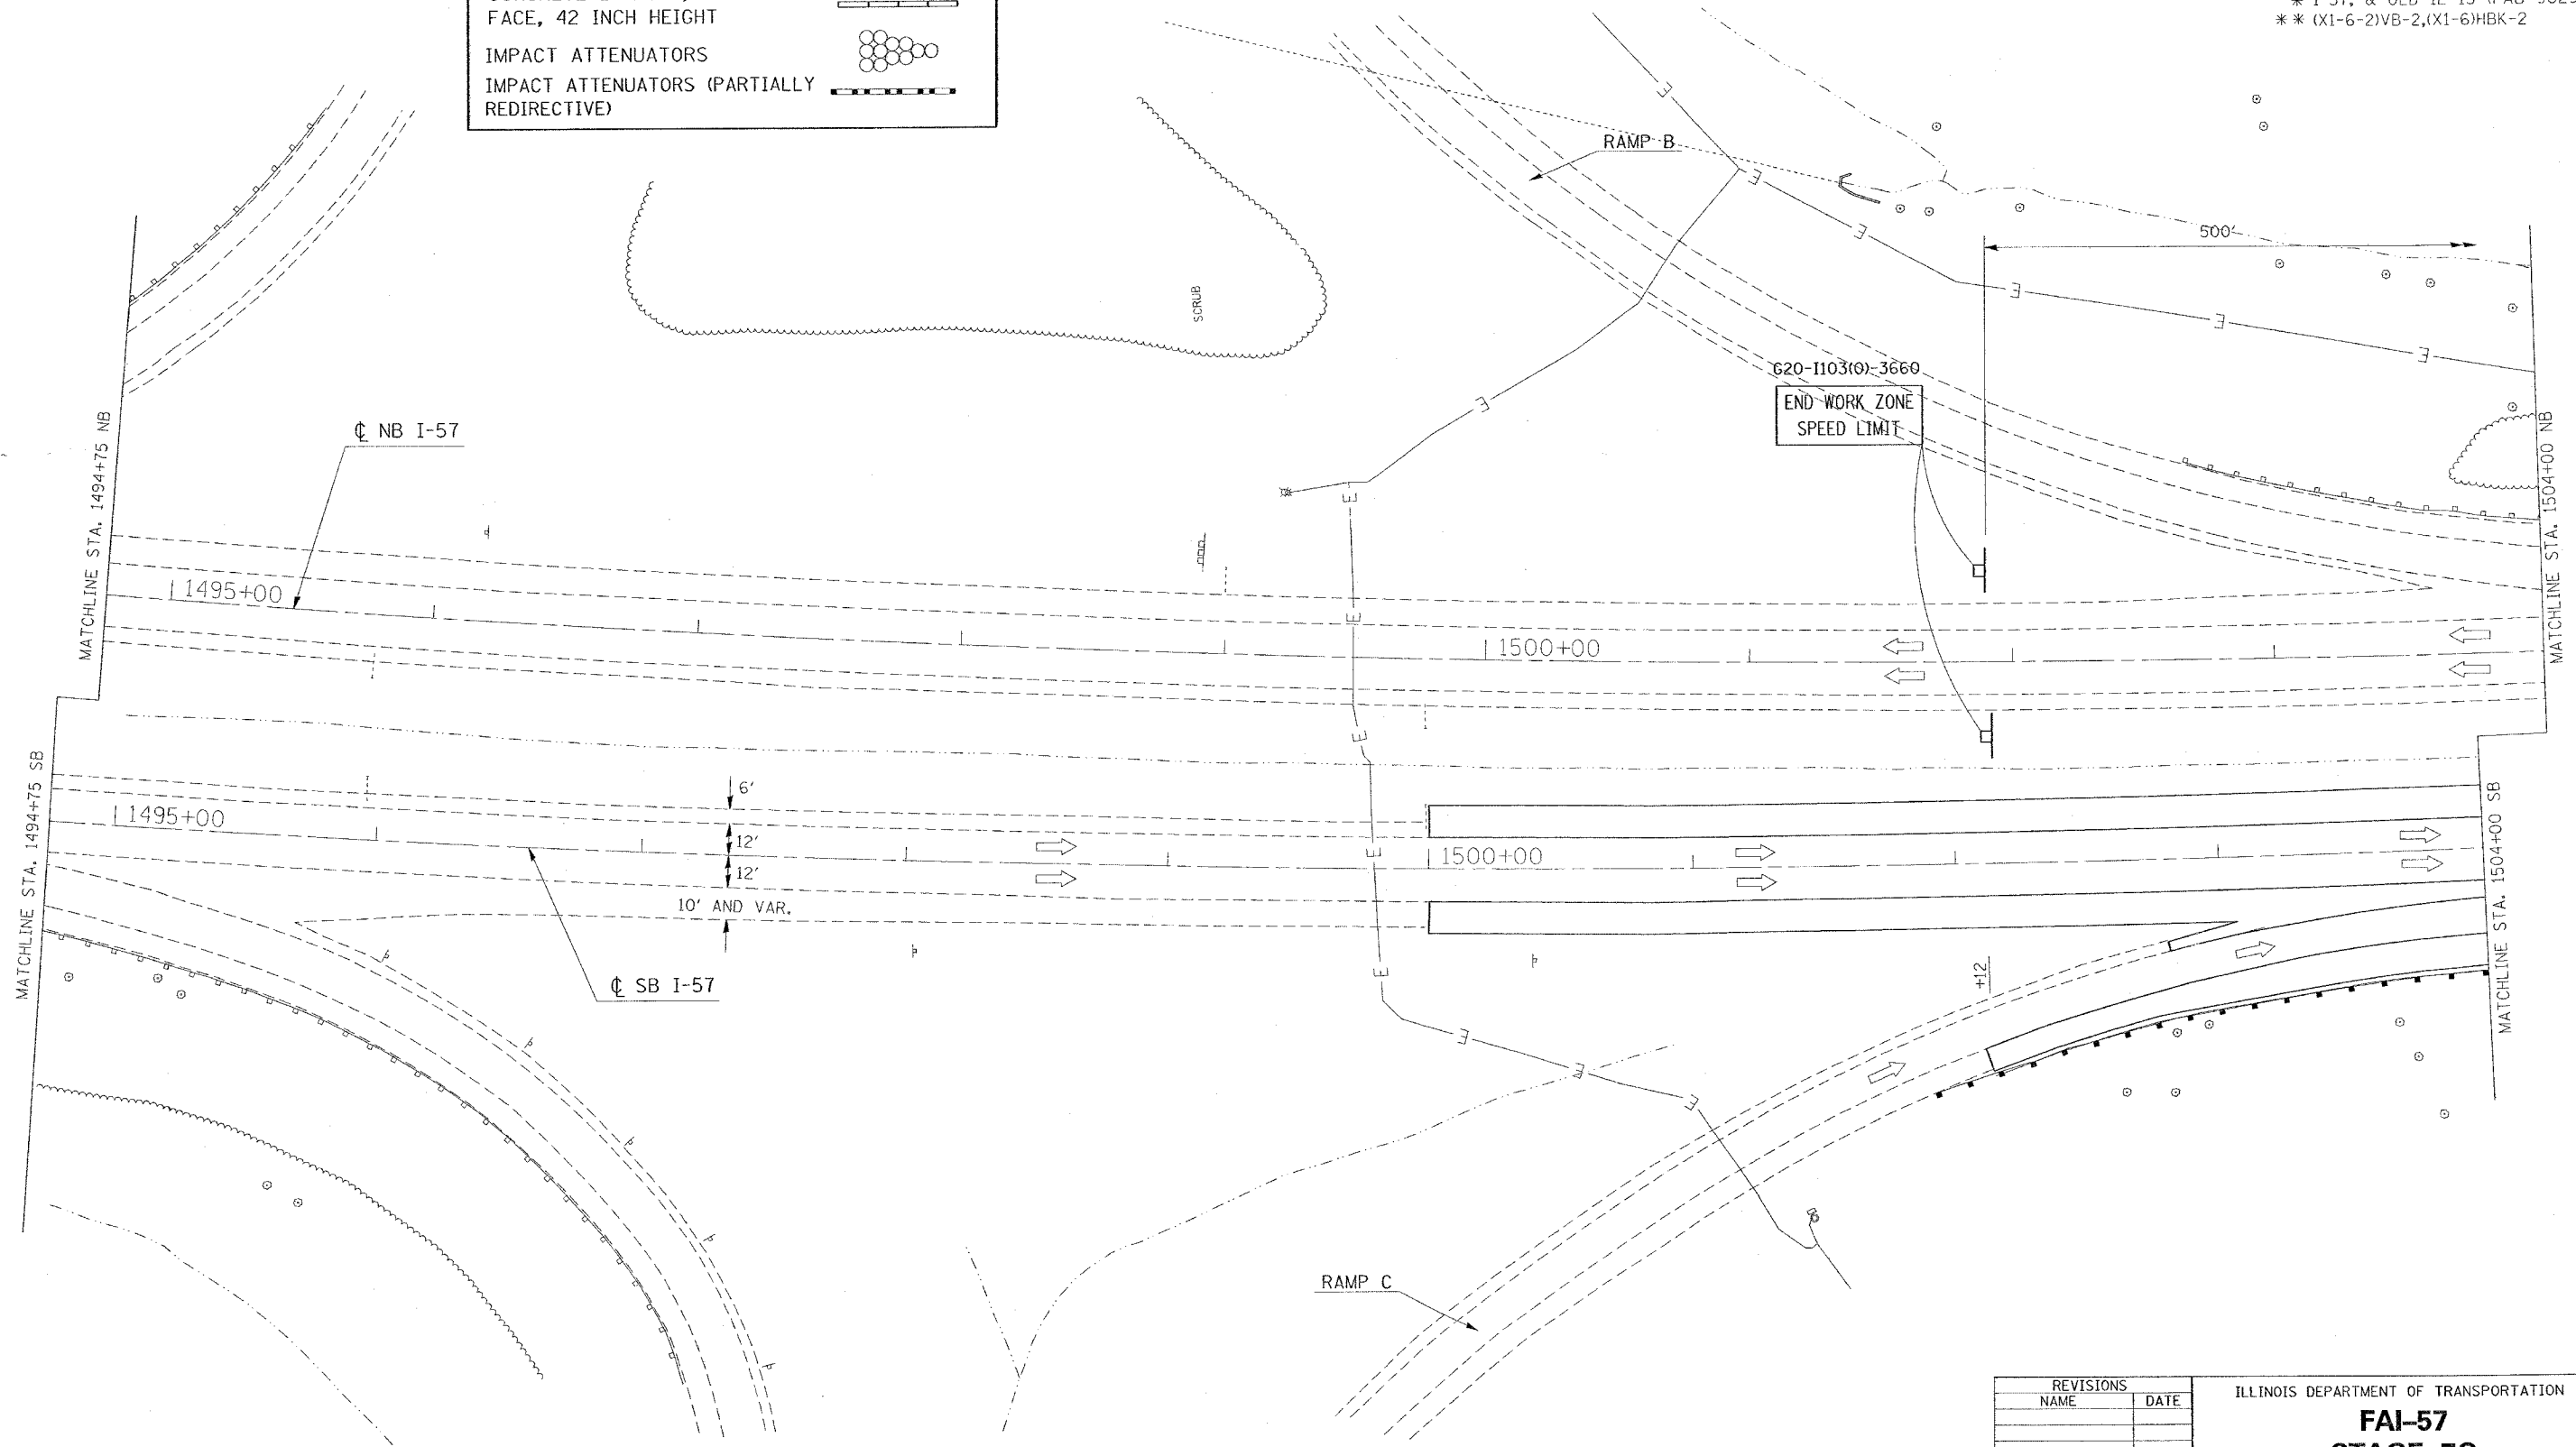

REVISIONS	
NAME	DATE

ILLINOIS DEPARTMENT OF TRANSPORTATION

FAI-57

STAGE 7C

STA. 1494+75 TO STA. 1504+00

SHEET 3 OF 9

SCALE: VERT. APPROX. 30
 HORIZ. DATE

DRAWN BY CNH
 CHECKED BY

PLOT DATE: 10/19/2006
 PLOT TIME: 10:00:00
 PLOT USER: hesson