
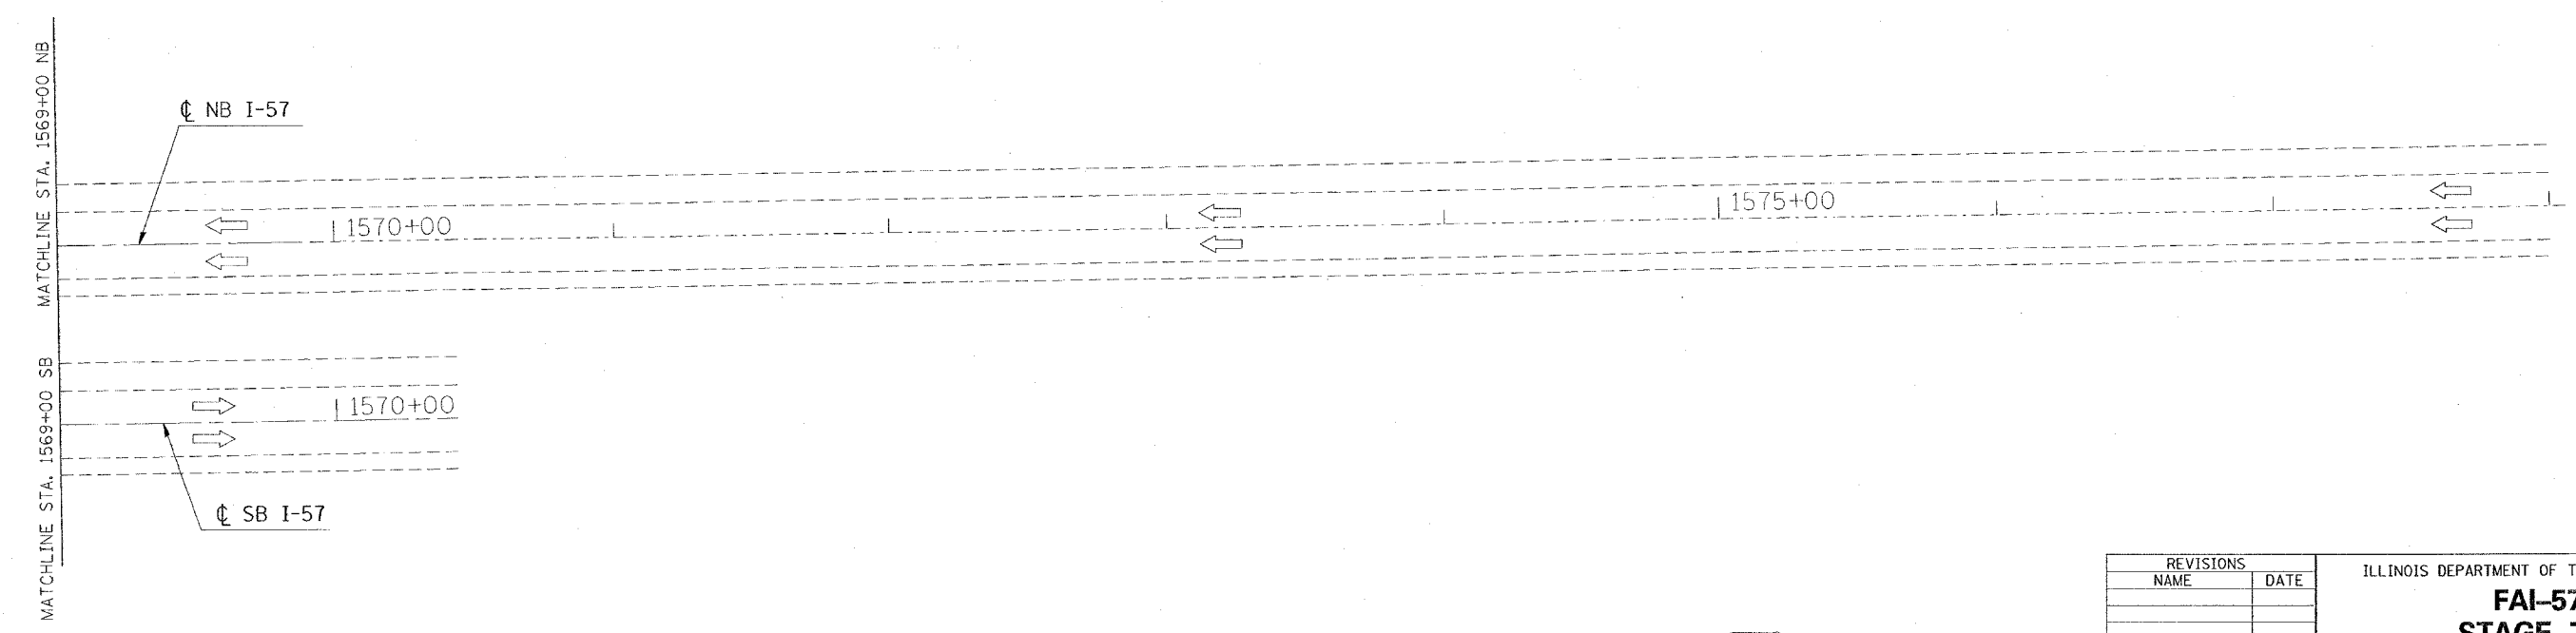


CONTRACT NO. 98950

F.A. RTE.	SECTION	COUNTY	TOTAL SHEETS	SHEET NO.
*	**	WILLIAMSON	917	536
STA. TO STA.				
FED. ROAD DIST. NO. ILLINOIS FED. AID PROJECT				

\* I-57, & OLD IL 13 (FAU 9629)  
 \*\* (X1-6-2)VB-2,(X1-6)HBK-2

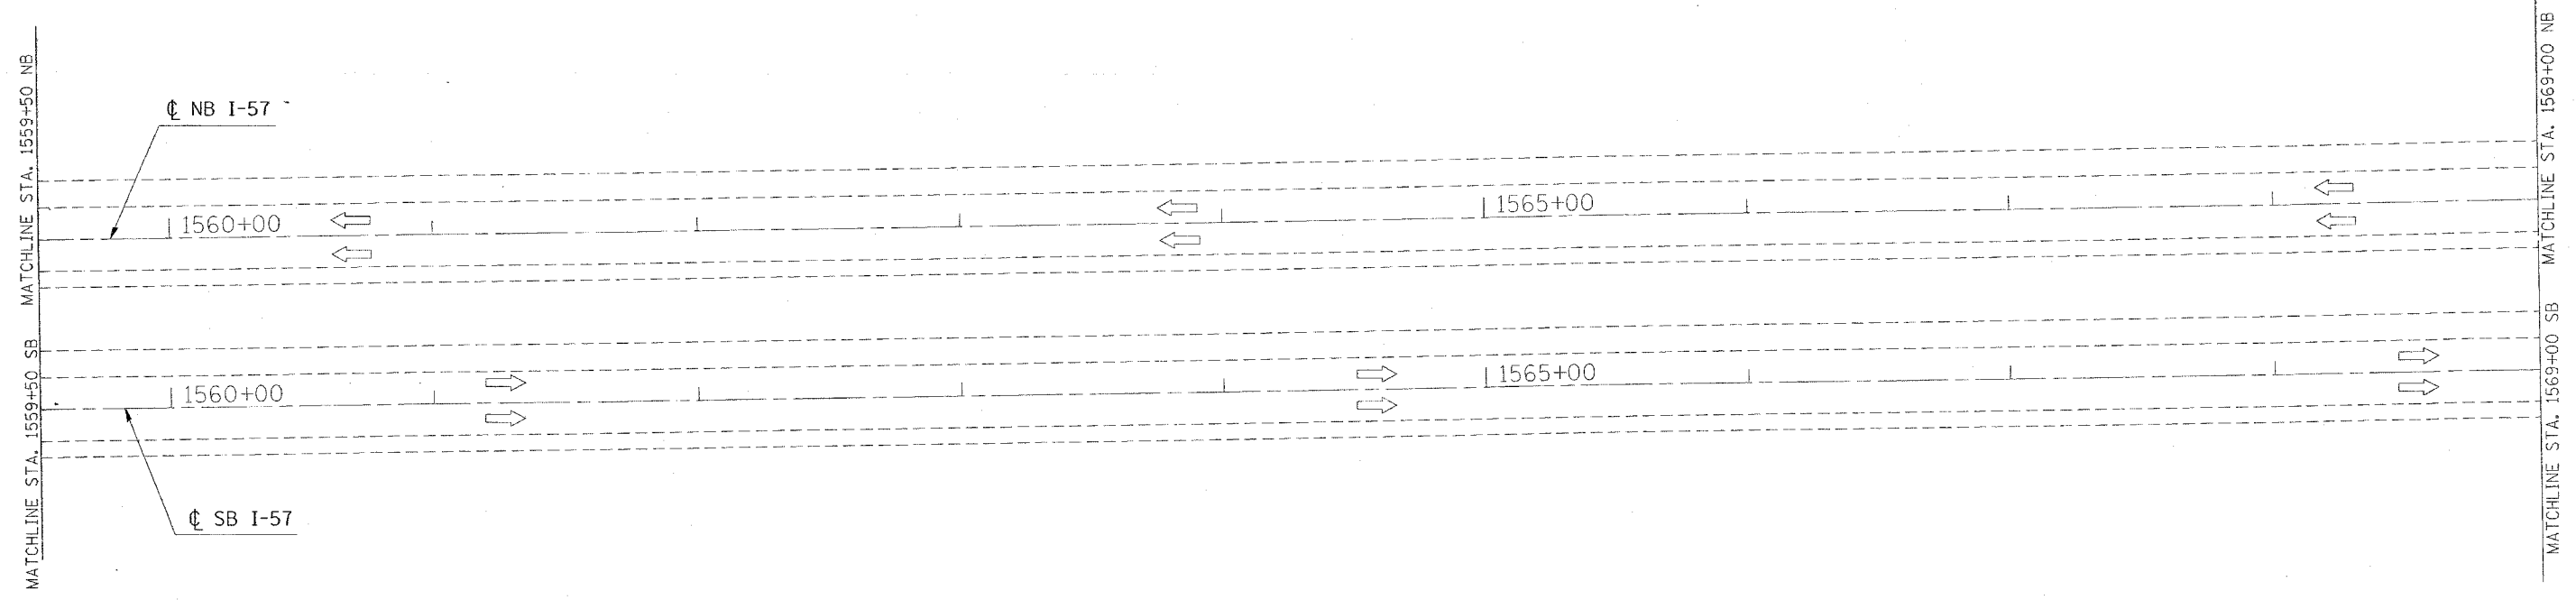

PLT: DATE = 10/11/2006  
 FILE NAME = c:\p\ro\p\sa\98950\157\stage7c.dgn  
 PLOT SCALE = 38.0000' / 1" IN.  
 USER NAME = hedden



REVISIONS	
NAME	DATE

ILLINOIS DEPARTMENT OF TRANSPORTATION  
**FAI-57**  
**STAGE 7C**  
**STA. 1559+50 TO STA. 1578+00**  
**SHEET 9 OF 9**  
 SCALE: VERT. APPROX. 30  
 DATE: HORIZ.  
 DRAWN BY CNH  
 CHECKED BY