


F.A. RTE.	SECTION	COUNTY	TOTAL SHEETS	SHEET NO.
*	**	WILLIAMSON	917	548

STA. 1507+50.0000 TO STA. 1508+50.0000
 FED. ROAD DIST. NO. ILLINOIS FED. AID PROJECT
 * I-57, & OLD IL 13 (FAL) 96291
 ** (X1-6-2)VB-2(X1)-6HBK-2

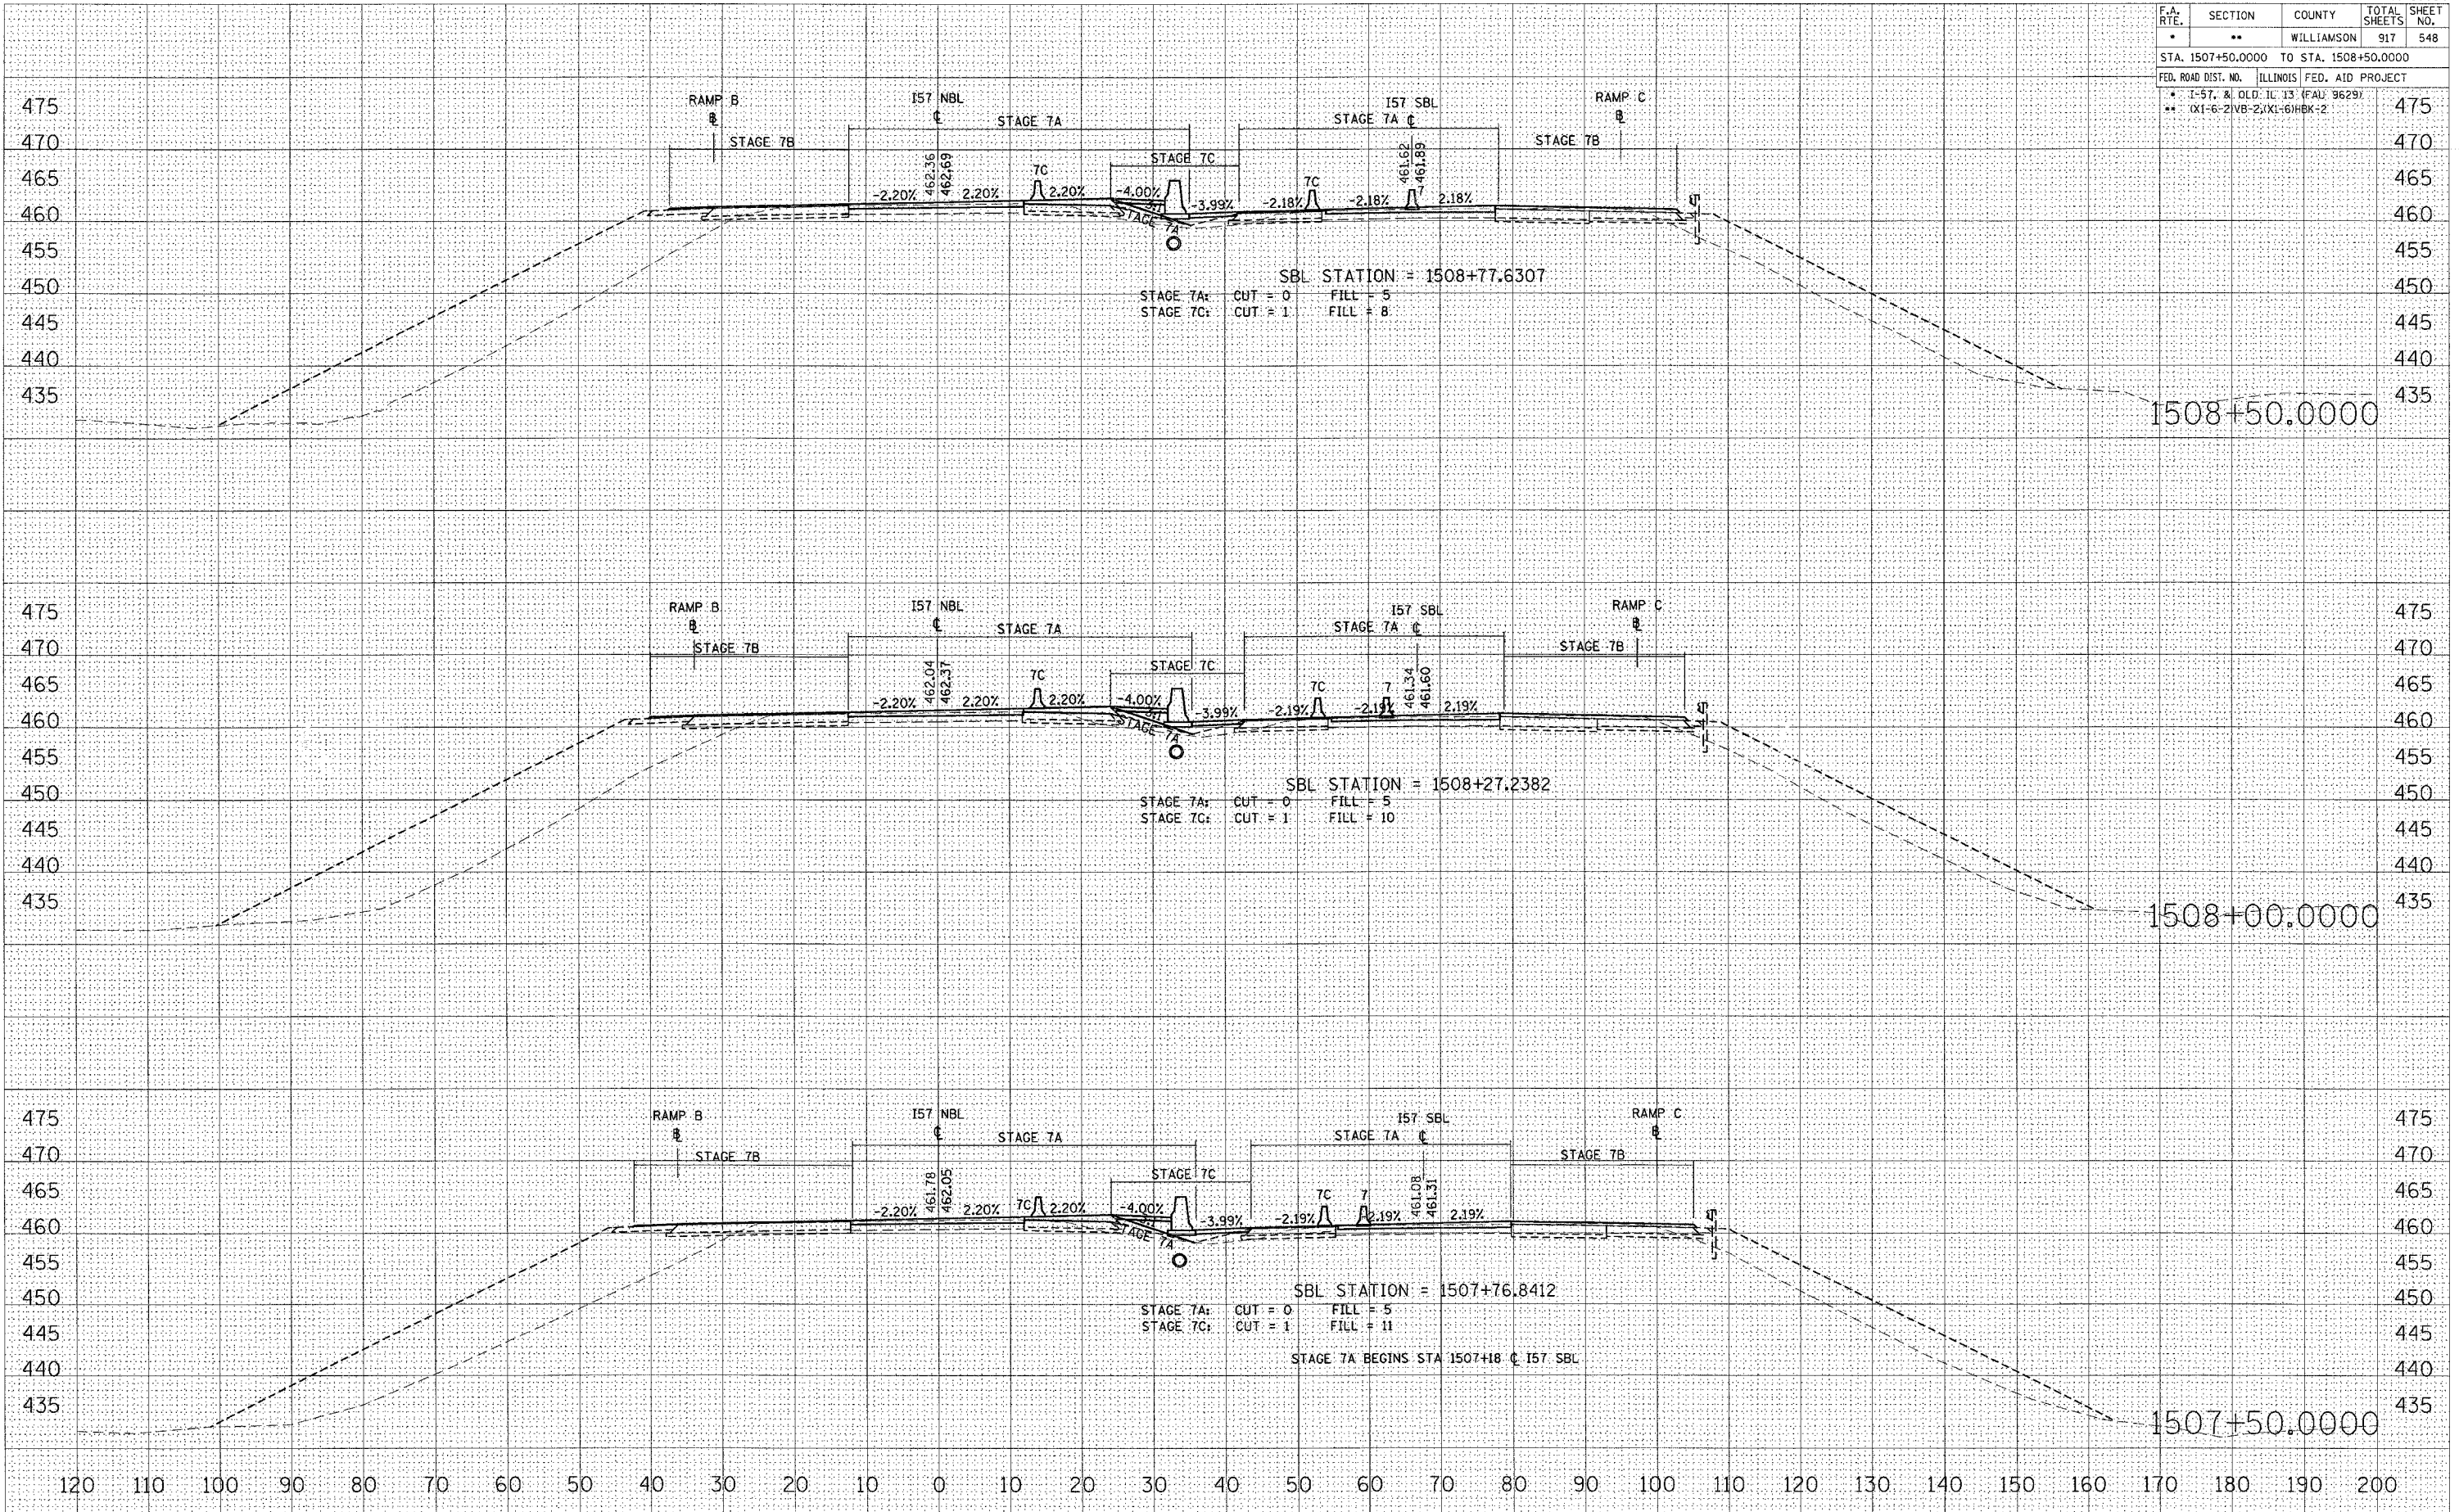

DATE: _____
 BY: _____
 SURVEYED: _____
 PLOTTED: _____
 CHECKED: _____
 NO. _____

DATE: _____
 BY: _____
 SURVEYED: _____
 PLOTTED: _____
 CHECKED: _____
 NO. _____

PLOT DATE = 10/25/2006
 PLOT SCALE = 1/8" = 100'-0"
 USER NAME = javendra

STA 1507+50.0000 TO STA 1508+50.0000 I57 NBL STAGE 7, 7A, 7B & 7C