


F.A. RTE.	SECTION	COUNTY	TOTAL SHEETS	SHEET NO.
*	**	WILLIAMSON	917	559
STA. 1520+50.0000 TO STA. 1521+50.0000				
FED. ROAD DIST. NO. ILLINOIS FED. AID PROJECT				
* I-57, & OLD IL 13 (FAD 9629)				
** (X1-6-2) NB-2, (X1-6) HBK-2				

DATE	
BY	
FINAL SURVEY	
NOTED BOOK	
AREAS CHECKED	
NO.	

DATE	
BY	
ORIGINAL SURVEY	
NOTED BOOK	
AREAS CHECKED	
NO.	

PLOT DATE = 10/25/2006
 FILE NAME = c:\pva\mca\p1022882\old\13\z157\stage7\stage7.dwg
 PLOT SCALE = 1/8" = 100'-0"
 USER NAME = jwendrba

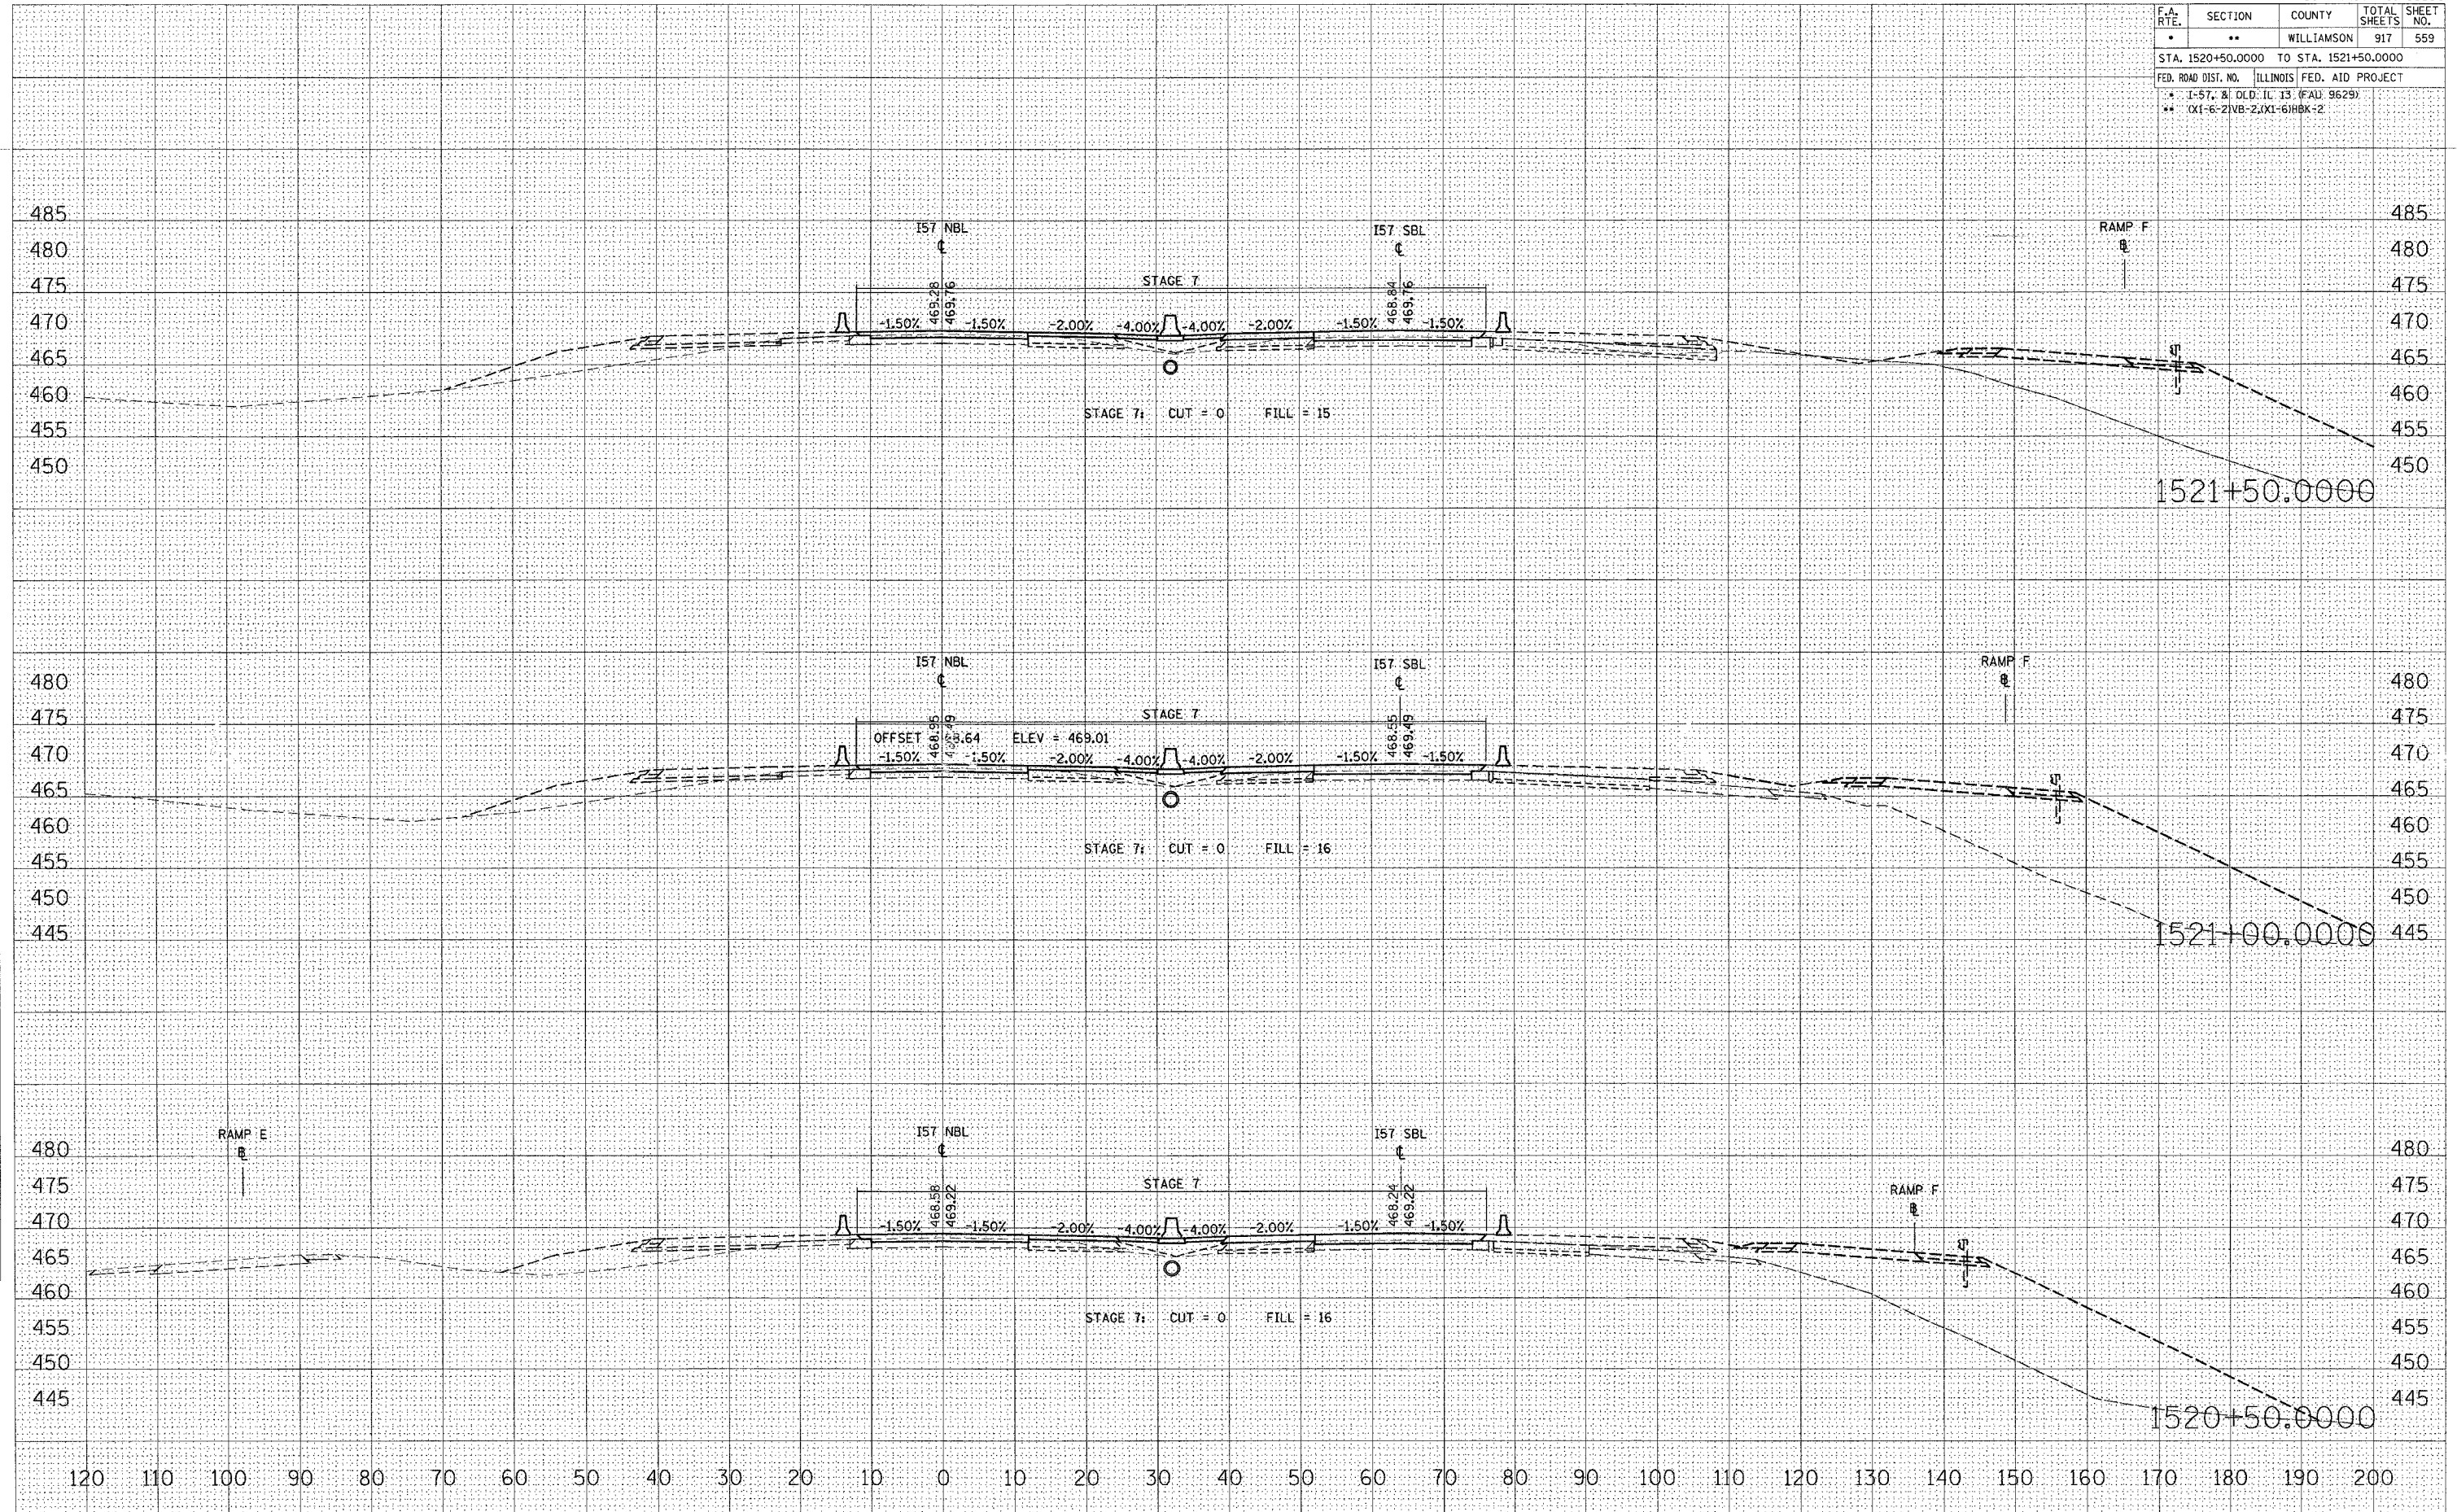

STA 1520+50.0000 TO STA 1521+50.0000 I57 NBL STAGE 7, 7A, 7B & 7C