


| F.A. RTE.                                     | SECTION | COUNTY     | TOTAL SHEETS | SHEET NO. |
|---|---------|------------|--------------|-----------|
| *   | **      | WILLIAMSON | 917          | 560       |
| STA. 1522+00.0000 TO STA. 1523+00.0000        |         |            |              |           |
| FED. ROAD DIST. NO. ILLINOIS FED. AID PROJECT |         |            |              |           |
| * I-57, & OLD IL 13 (FAU 9629)                |         |            |              |           |
| ** X1-6-21VB-2, X1-6-11BK-2                   |         |            |              |           |

|               |      |
|---------------|------|
| FINAL SURVEY  | DATE |
| SURVEYED      | BY   |
| PLOTTED       |      |
| TEMPLATE      |      |
| NOTE BOOK     |      |
| NO.           |      |
| AREAS CHECKED |      |

|                 |      |
|-----------------|------|
| ORIGINAL SURVEY | DATE |
| PLOTTED         | BY   |
| TEMPLATE        |      |
| NOTE BOOK       |      |
| NO.             |      |
| AREAS CHECKED   |      |

PLOT DATE = 10/25/2006  
 FILE NAME = c:\projects\98950\1522+00.0000\1522+00.0000\1522+00.0000.dwg  
 USER NAME = lowndrba

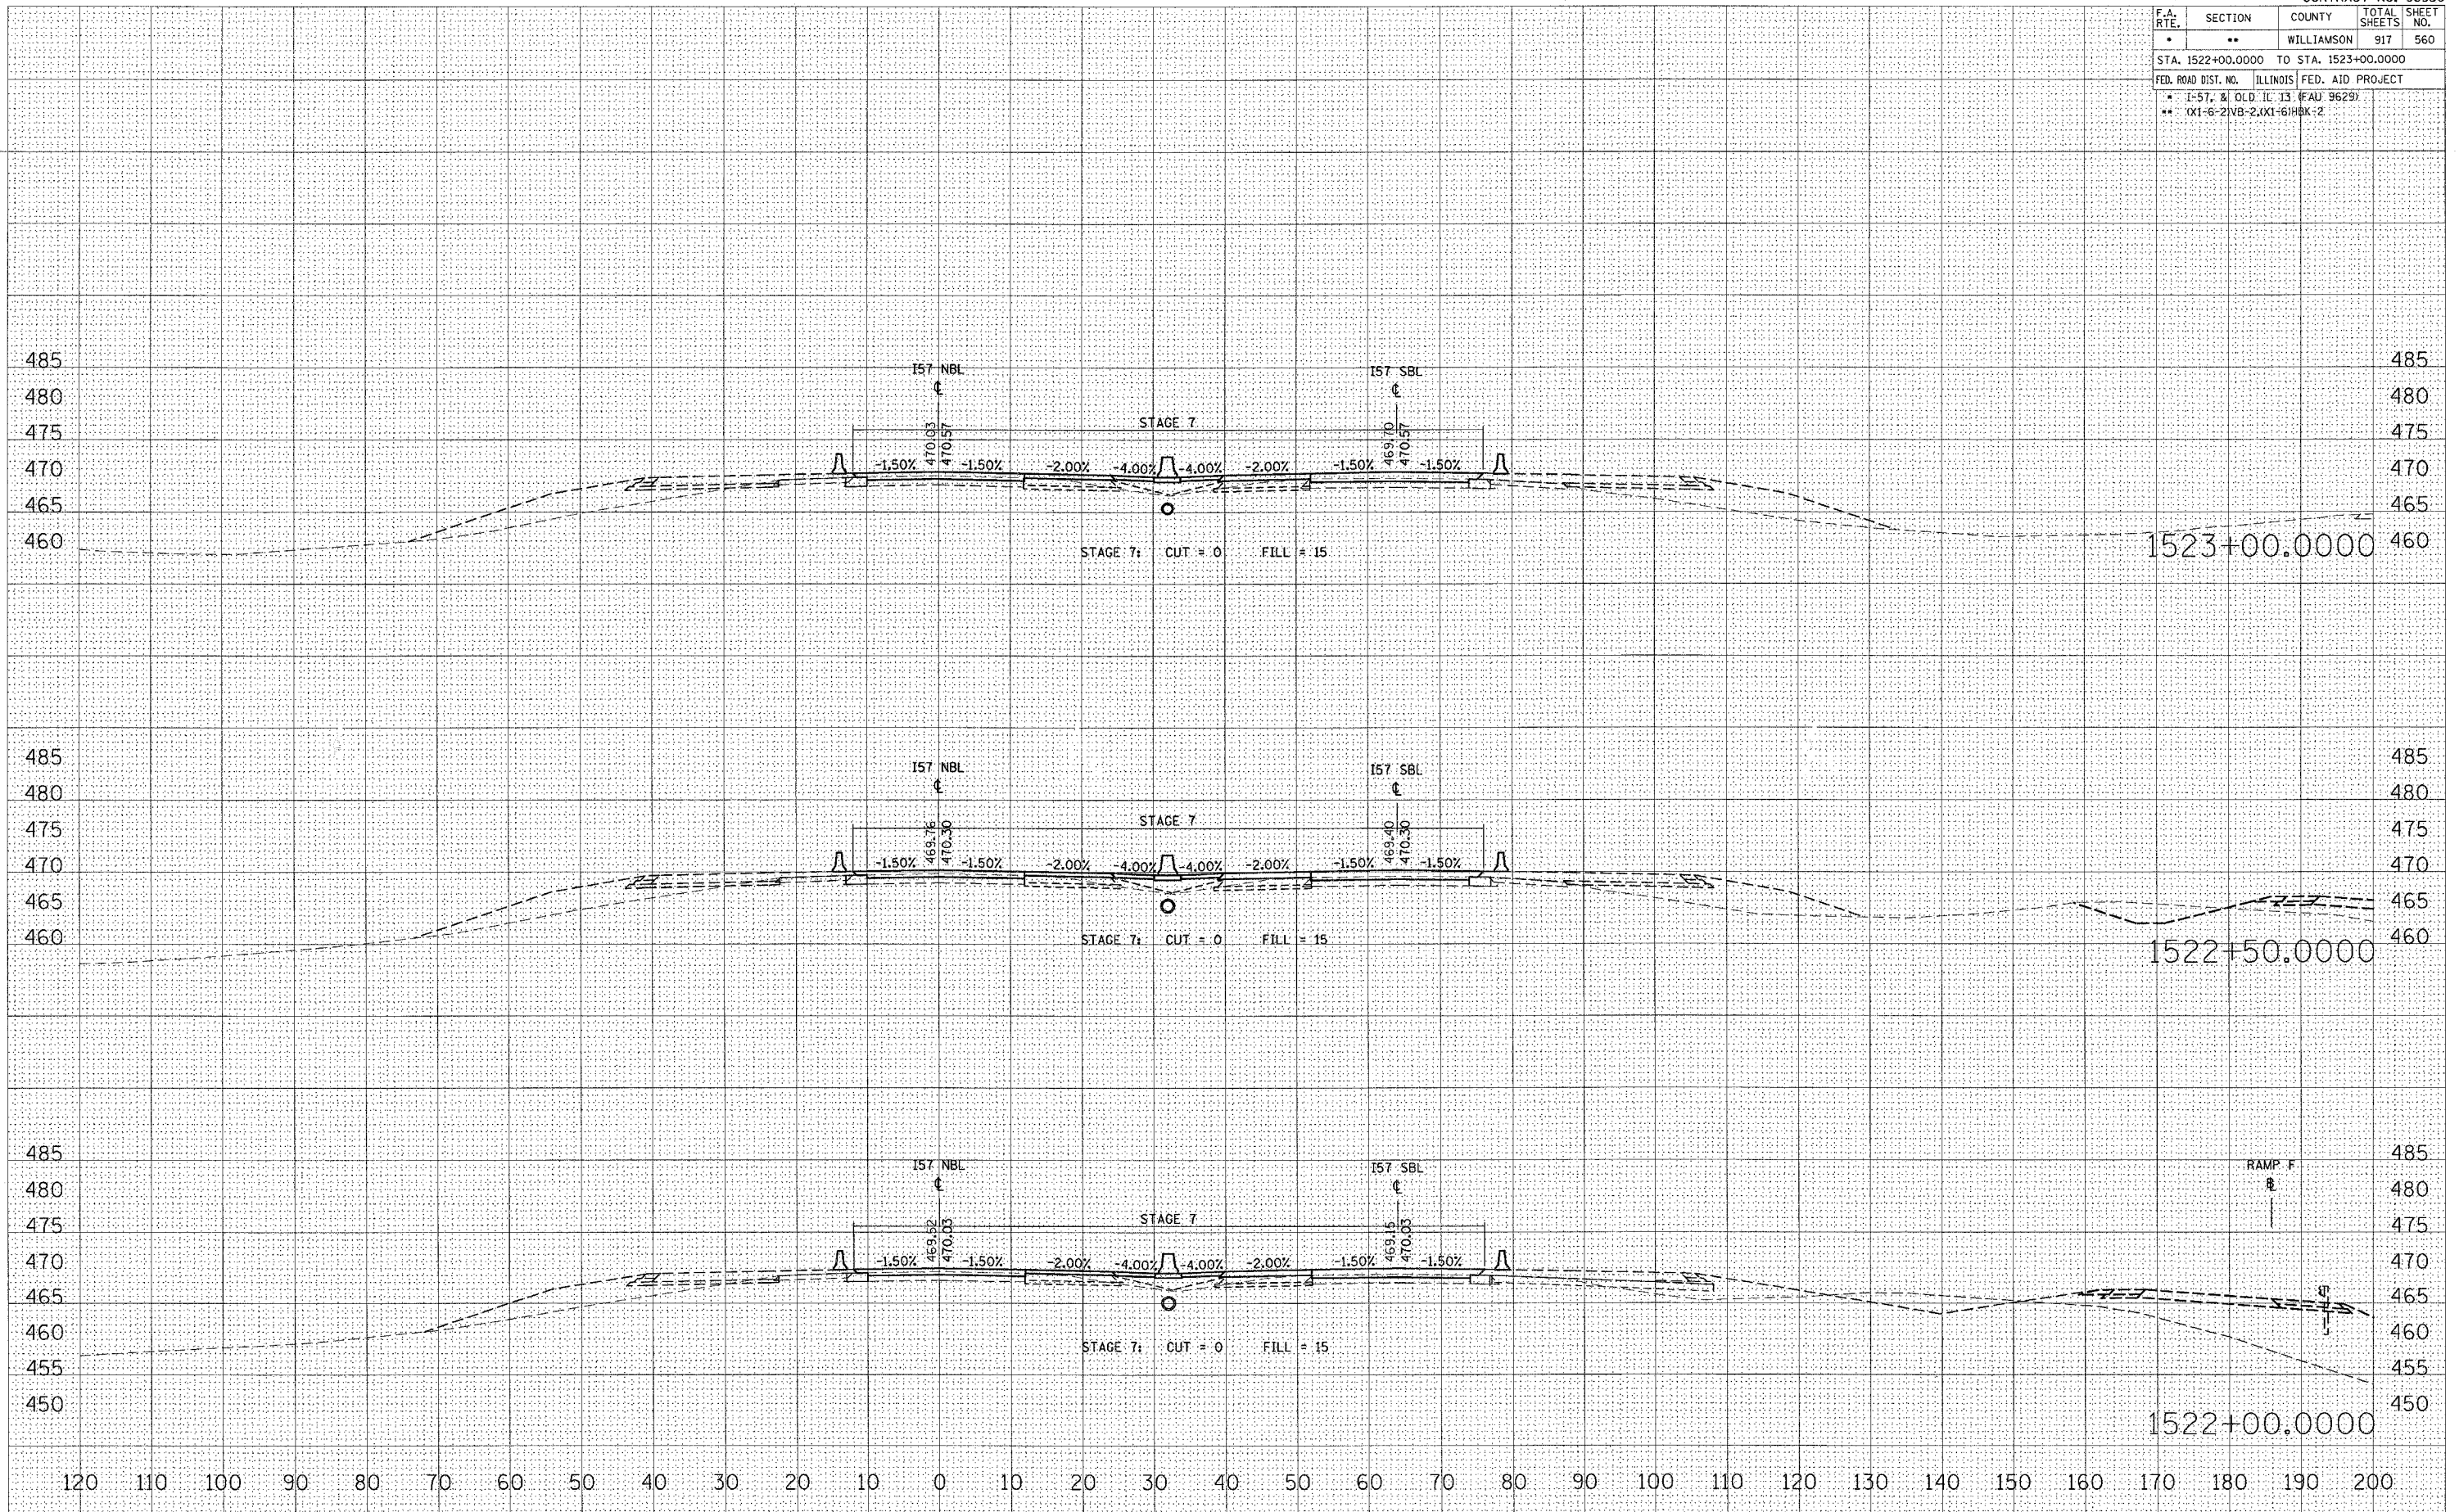

STA 1522+00.0000 TO STA 1523+00.0000 I57 NBL STAGE 7, 7A, 7B & 7C