


F.A. RTE.	SECTION	COUNTY	TOTAL SHEETS	SHEET NO.
*	**	WILLIAMSON	917	561
STA. 1523+50.0000 TO STA. 1524+50.0000				
FED. ROAD DIST. NO. ILLINOIS FED. AID PROJECT				
* 1-57, & OLD ILL. 13 (FAU 9629)				
** 0X1-6-217B-2, 1X1-61BK-2				

DATE	
BY	
FINAL SURVEY	
PLOTTED	
NOTE BOOK	
AREAS CHECKED	
NO.	

DATE	
BY	
ORIGINAL SURVEY	
PLOTTED	
NOTE BOOK	
AREAS CHECKED	
NO.	

PLOT DATE = 10/25/2006
 PLOT SCALE = 1/8" = 100'
 PLOT SCALE = 1/8" = 100'
 USER NAME = lavendarba

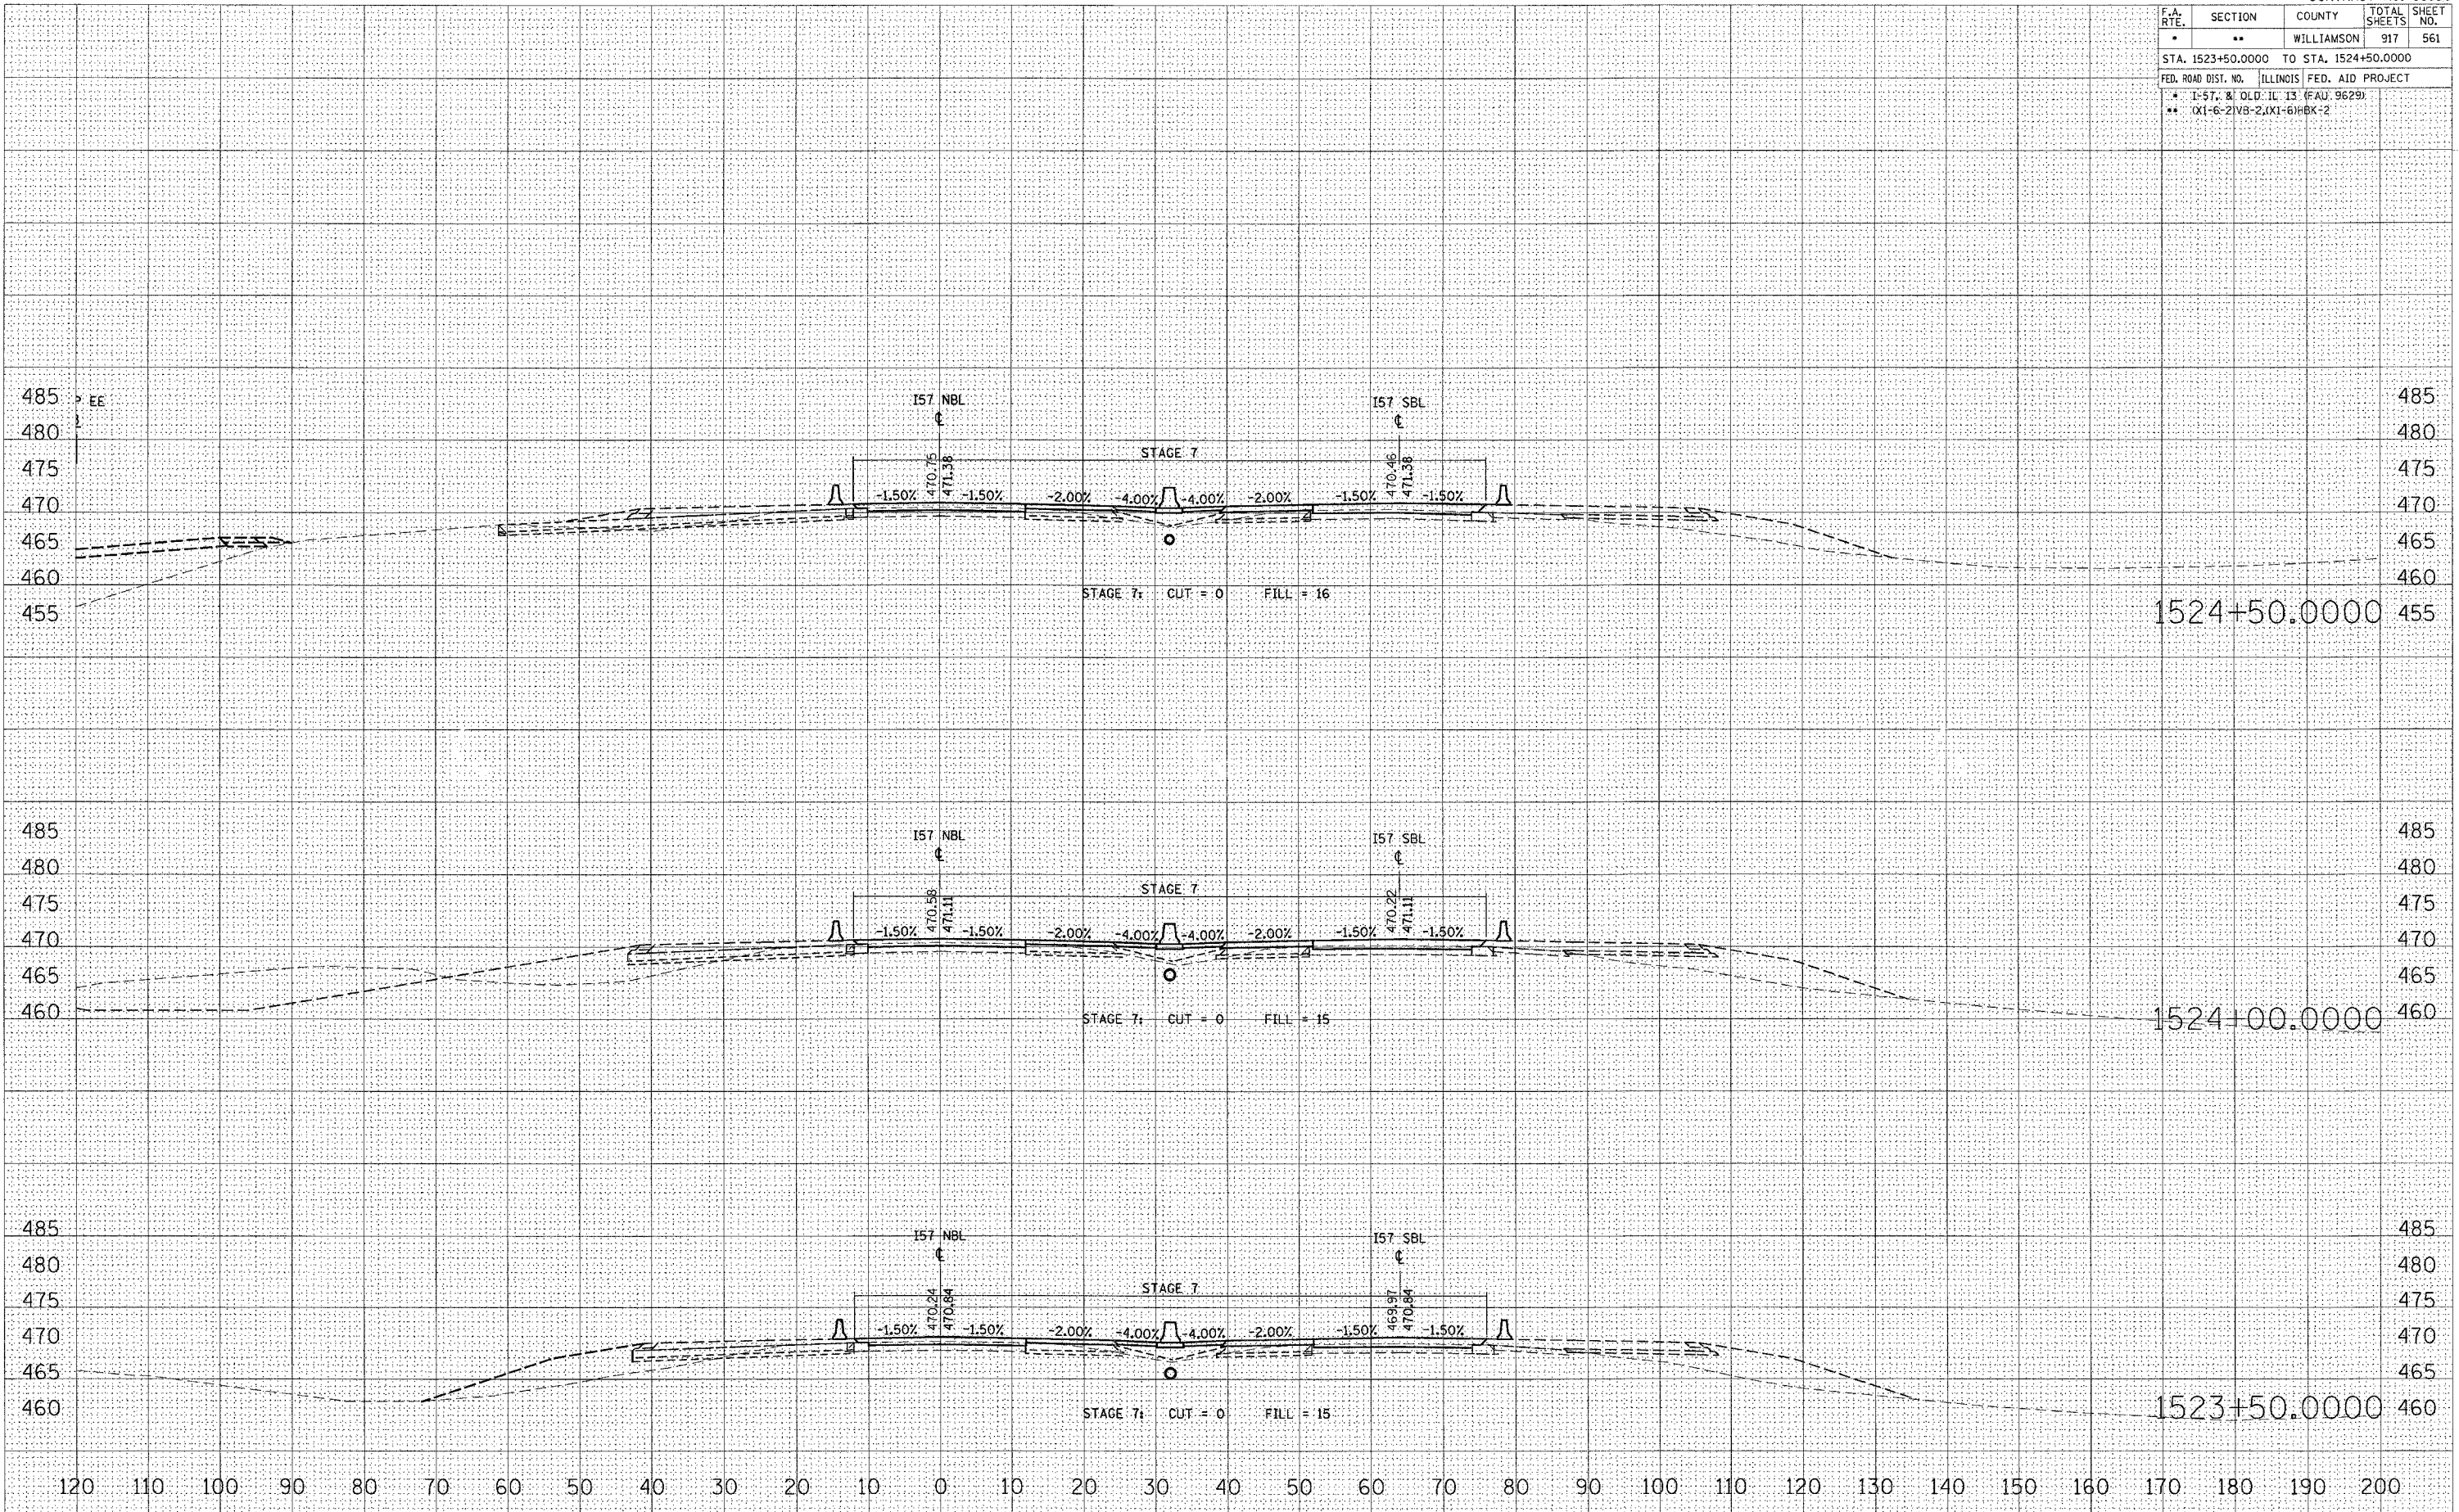

STA 1523+50.0000 TO STA 1524+50.0000 I57 NBL STAGE 7, 7A, 7B & 7C