


F.A. RTE.	SECTION	COUNTY	TOTAL SHEETS	SHEET NO.
*	**	WILLIAMSON	917	563
STA. 1526+50.0000 TO STA. 1527+50.0000				
FED. ROAD DIST. NO. ILLINOIS FED. AID PROJECT				
* I-57, & OLD IL 13 (FAD 9629)				
** 0X1-6-2 VB-2,(X1-6)HBK-2				

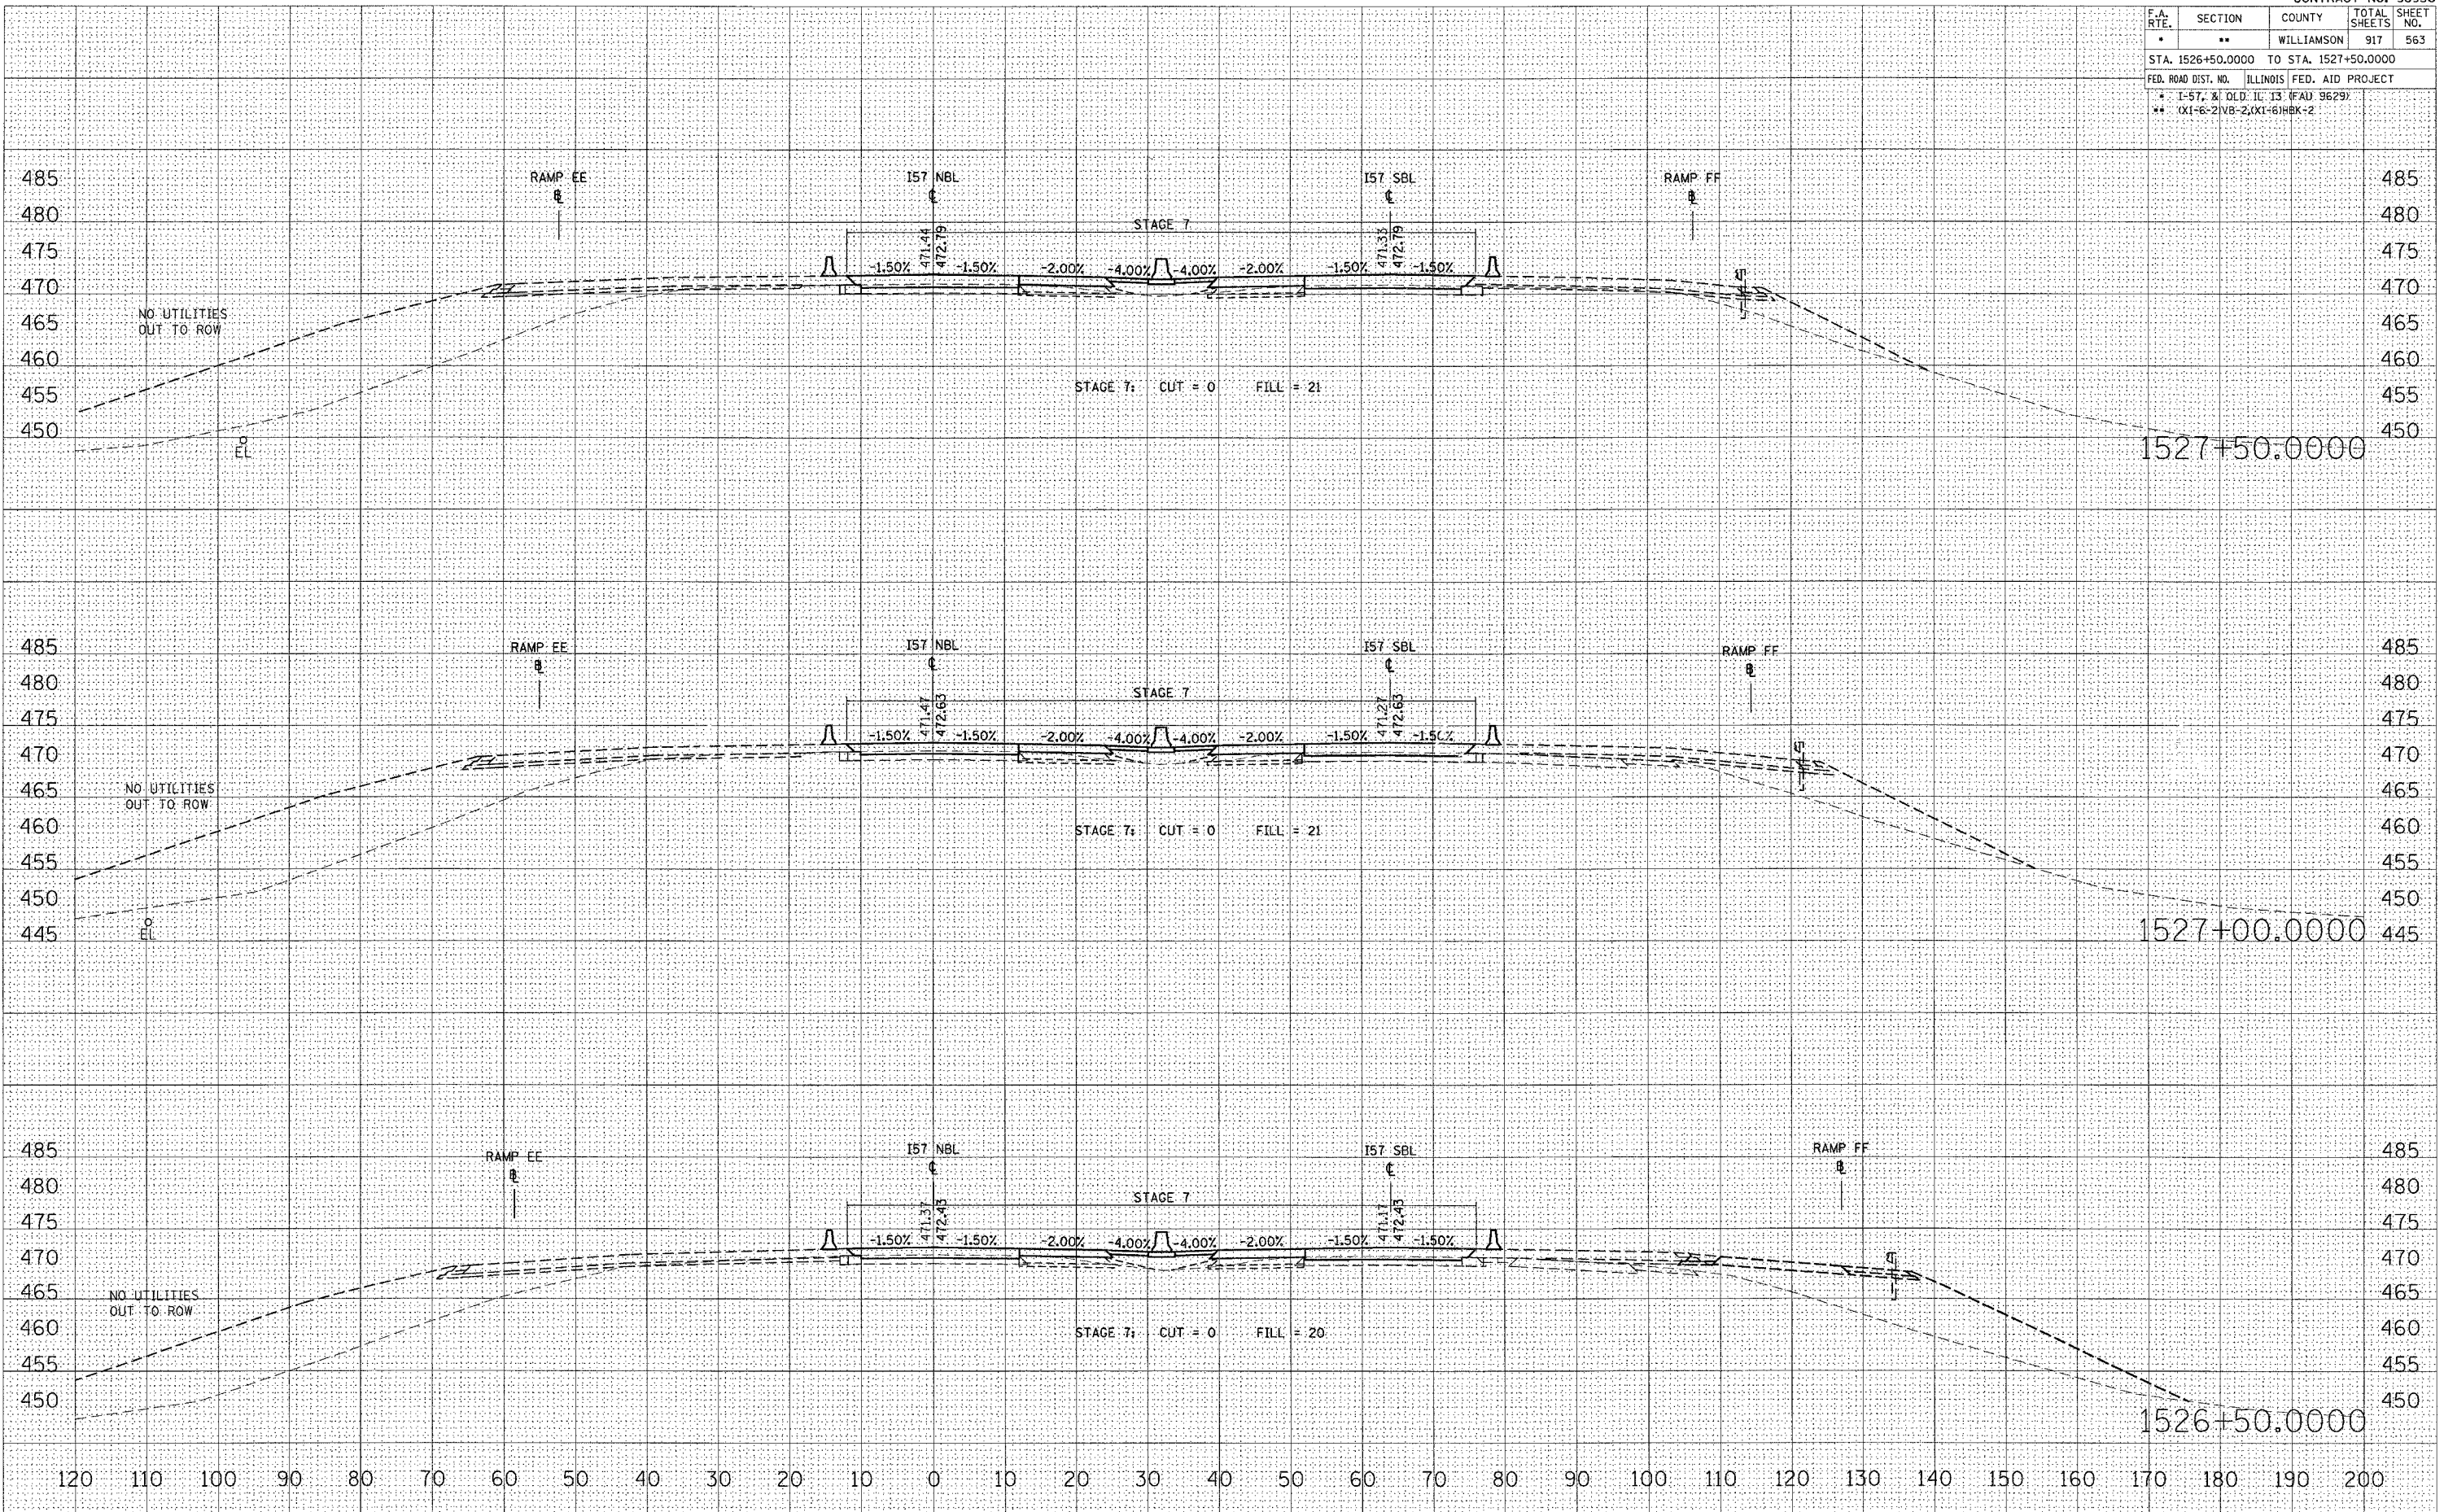

STA 1526+50.0000 TO STA 1527+50.0000 I57 NBL STAGE 7, 7A, 7B & 7C

DATE	
BY	
FINAL SURVEY	
PLOTTED	
NOTE BOOK	
AREAS CHECKED	
NO.	

DATE	
BY	
ORIGINAL SURVEY	
PLOTTED	
NOTE BOOK	
AREAS CHECKED	
NO.	

PLOT DATE = 10/25/2006
 FILE NAME = c:\pco\mca\13\zz157\stage7\98950.dwg
 PLOT SCALE = 1/8" = 1'-0"
 USER NAME = lovandarbb