


F.A. RTE.	SECTION	COUNTY	TOTAL SHEETS	SHEET NO.
*	**	WILLIAMSON	917	564
STA. 1528+00.0000 TO STA. 1529+00.0000				
FED. ROAD DIST. NO. ILLINOIS FED. AID PROJECT				
* 1-57, & OLD I.C. 13 (FAJ 9629)				
** 0X1-6-21WB-2, 0X1-61HBK-2				

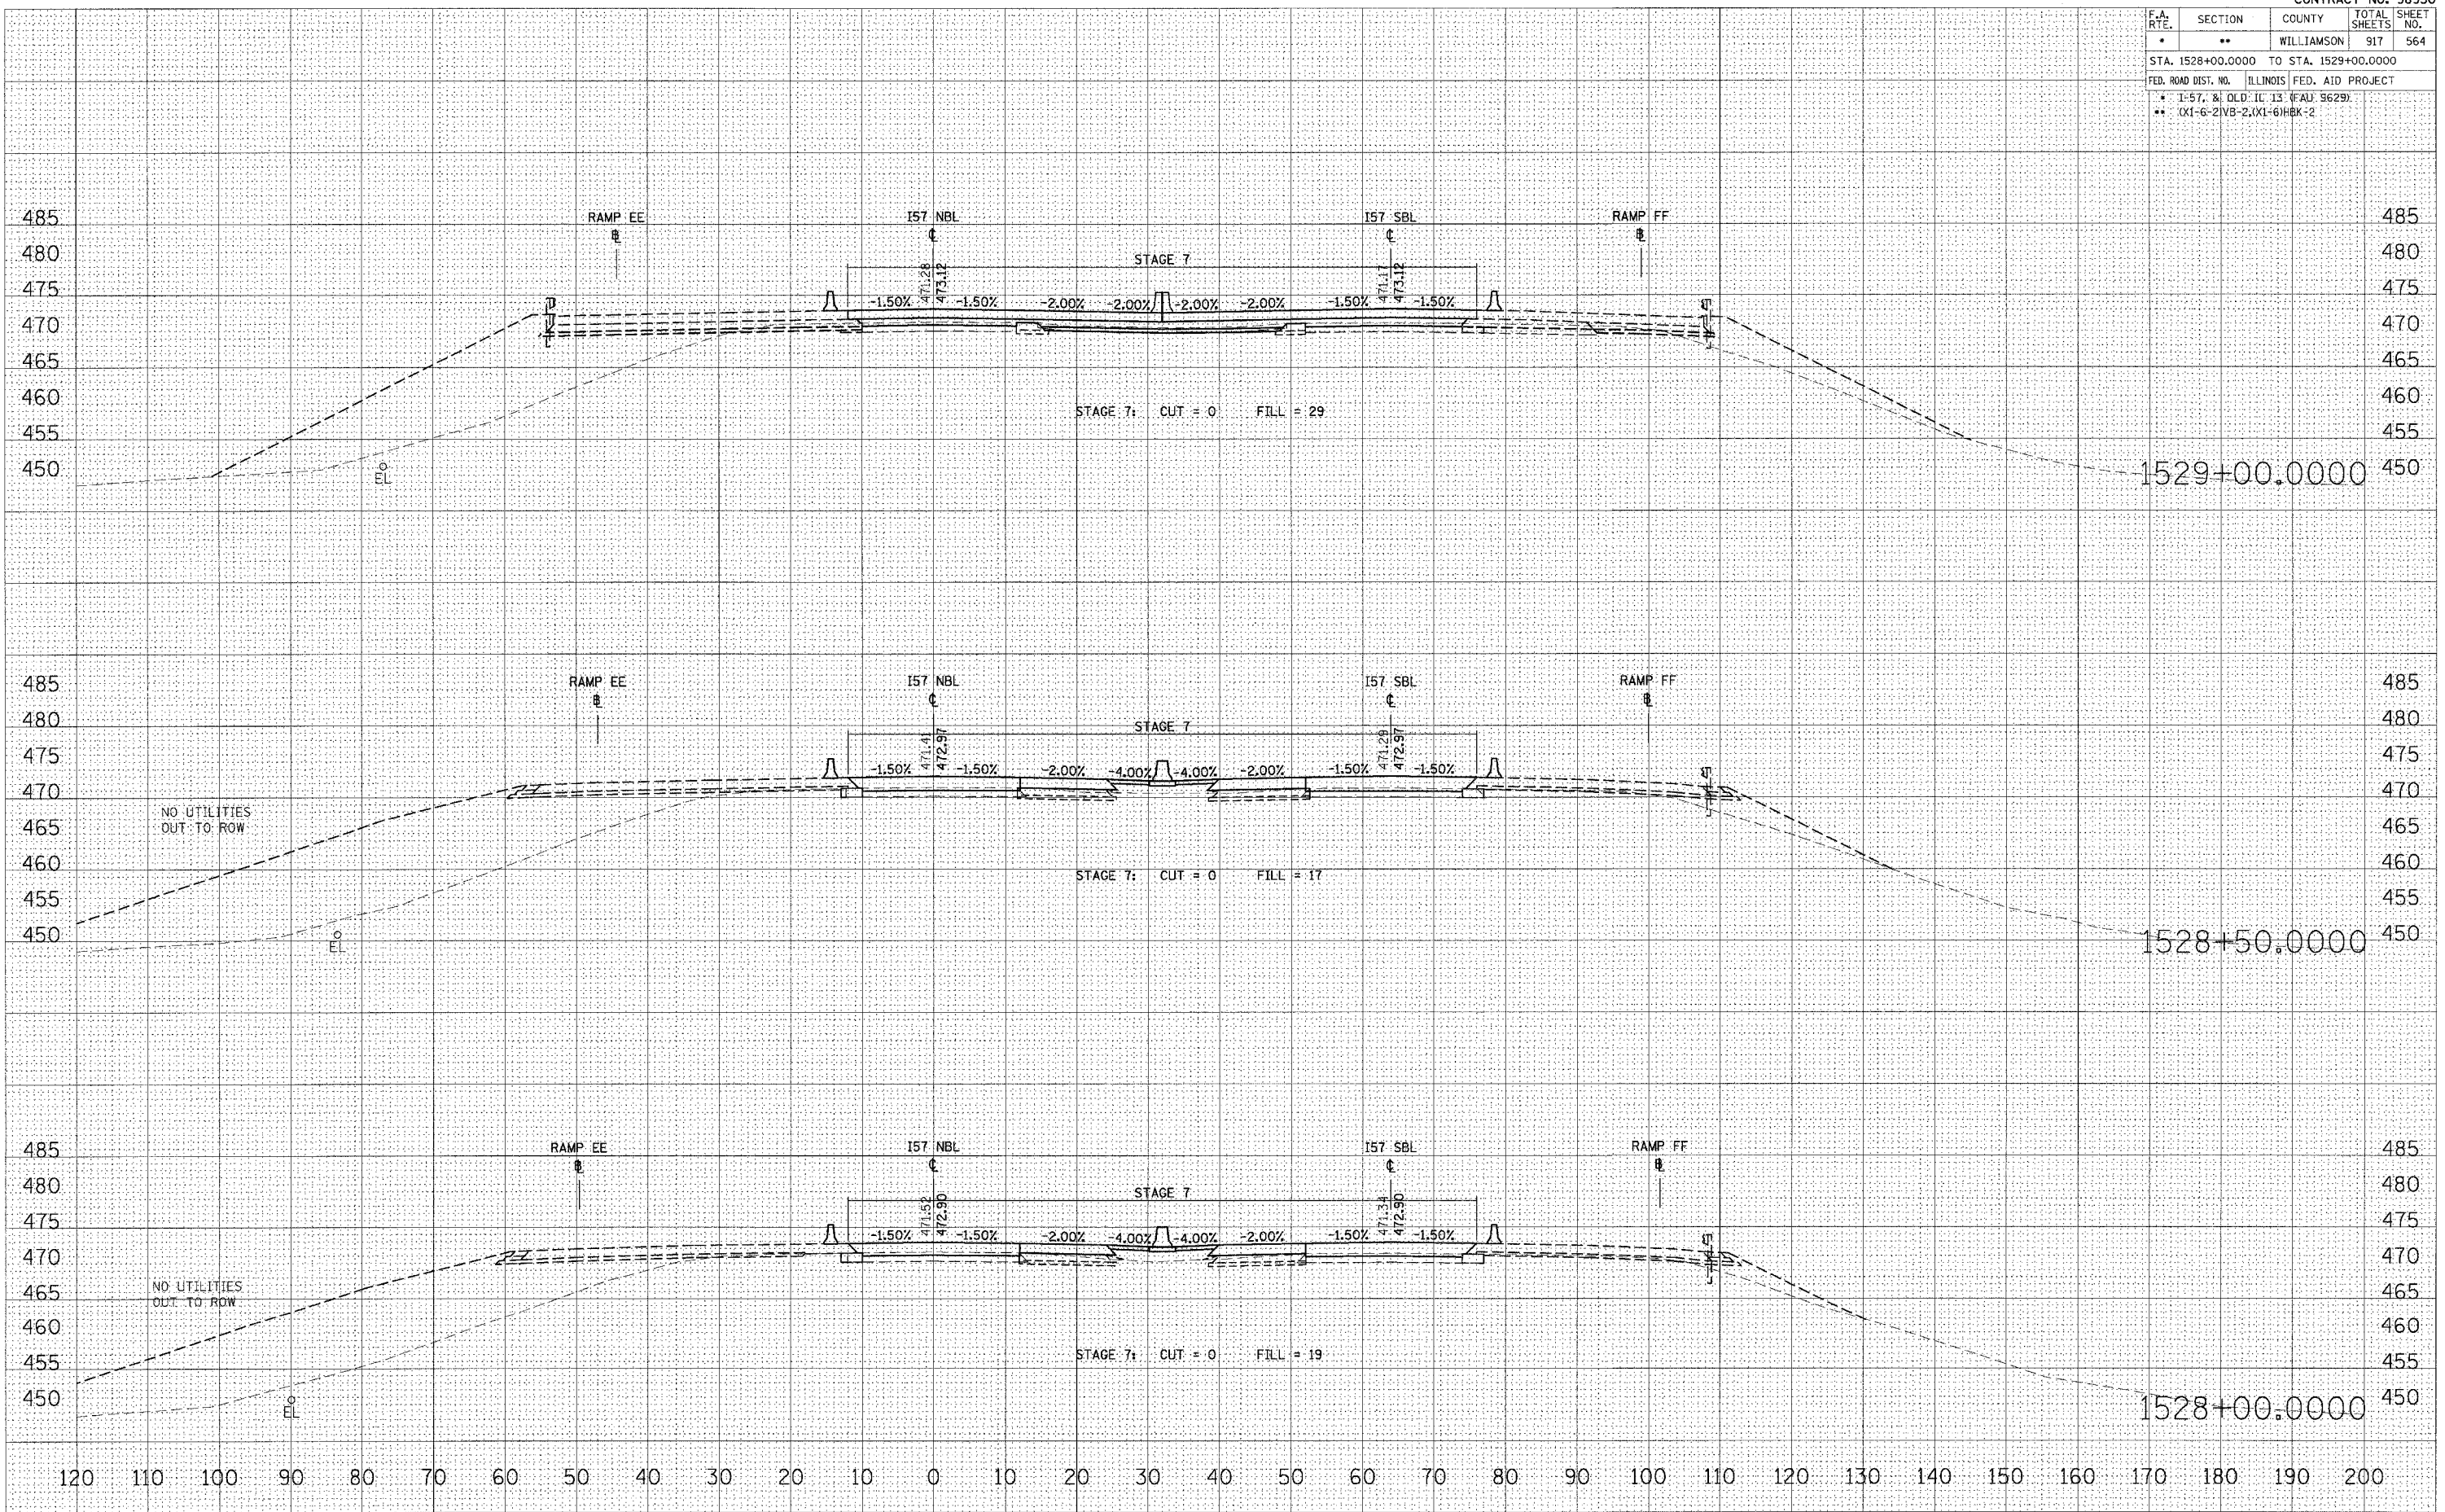

DATE	
BY	
FINAL SURVEY	
NOTED	
NO.	

DATE	
BY	
ORIGINAL SURVEY	
NOTED	
NO.	

DATE	12/12/2006
BY	lrf
SCALE	1/4" = 1'-0"
USER	lrf

STA 1528+00.0000 TO STA 1529+00.0000 I57 NBL STAGE 7, 7A, 7B & 7C