


F.A. RTE.	SECTION	COUNTY	TOTAL SHEETS	SHEET NO.
*	**	WILLIAMSON	917	568
STA. 1534+00.0000 TO STA. 1535+00.0000				
FED. ROAD DIST. NO. ILLINOIS FED. AID PROJECT				
* 1-57, & OLD. ILL. 13 (FAD 9629)				
** (X1-6-2)VB-2,(X1-6)HBK-2				

DATE	
BY	
NO.	
FINAL SURVEY	
SURVEYED	
PLOTTED	
NOTE BOOK	
AREAS CHECKED	

DATE	
BY	
NO.	
ORIGINAL SURVEY	
CURVEY	
PLOTTED	
NOTE BOOK	
AREAS CHECKED	

PLOT DATE = 12/13/2006
 FILE NAME = 4992302\old\1534+00.0000.dwg
 PLOT SCALE = 1/8"=1'-0"
 USER NAME = jefandhd

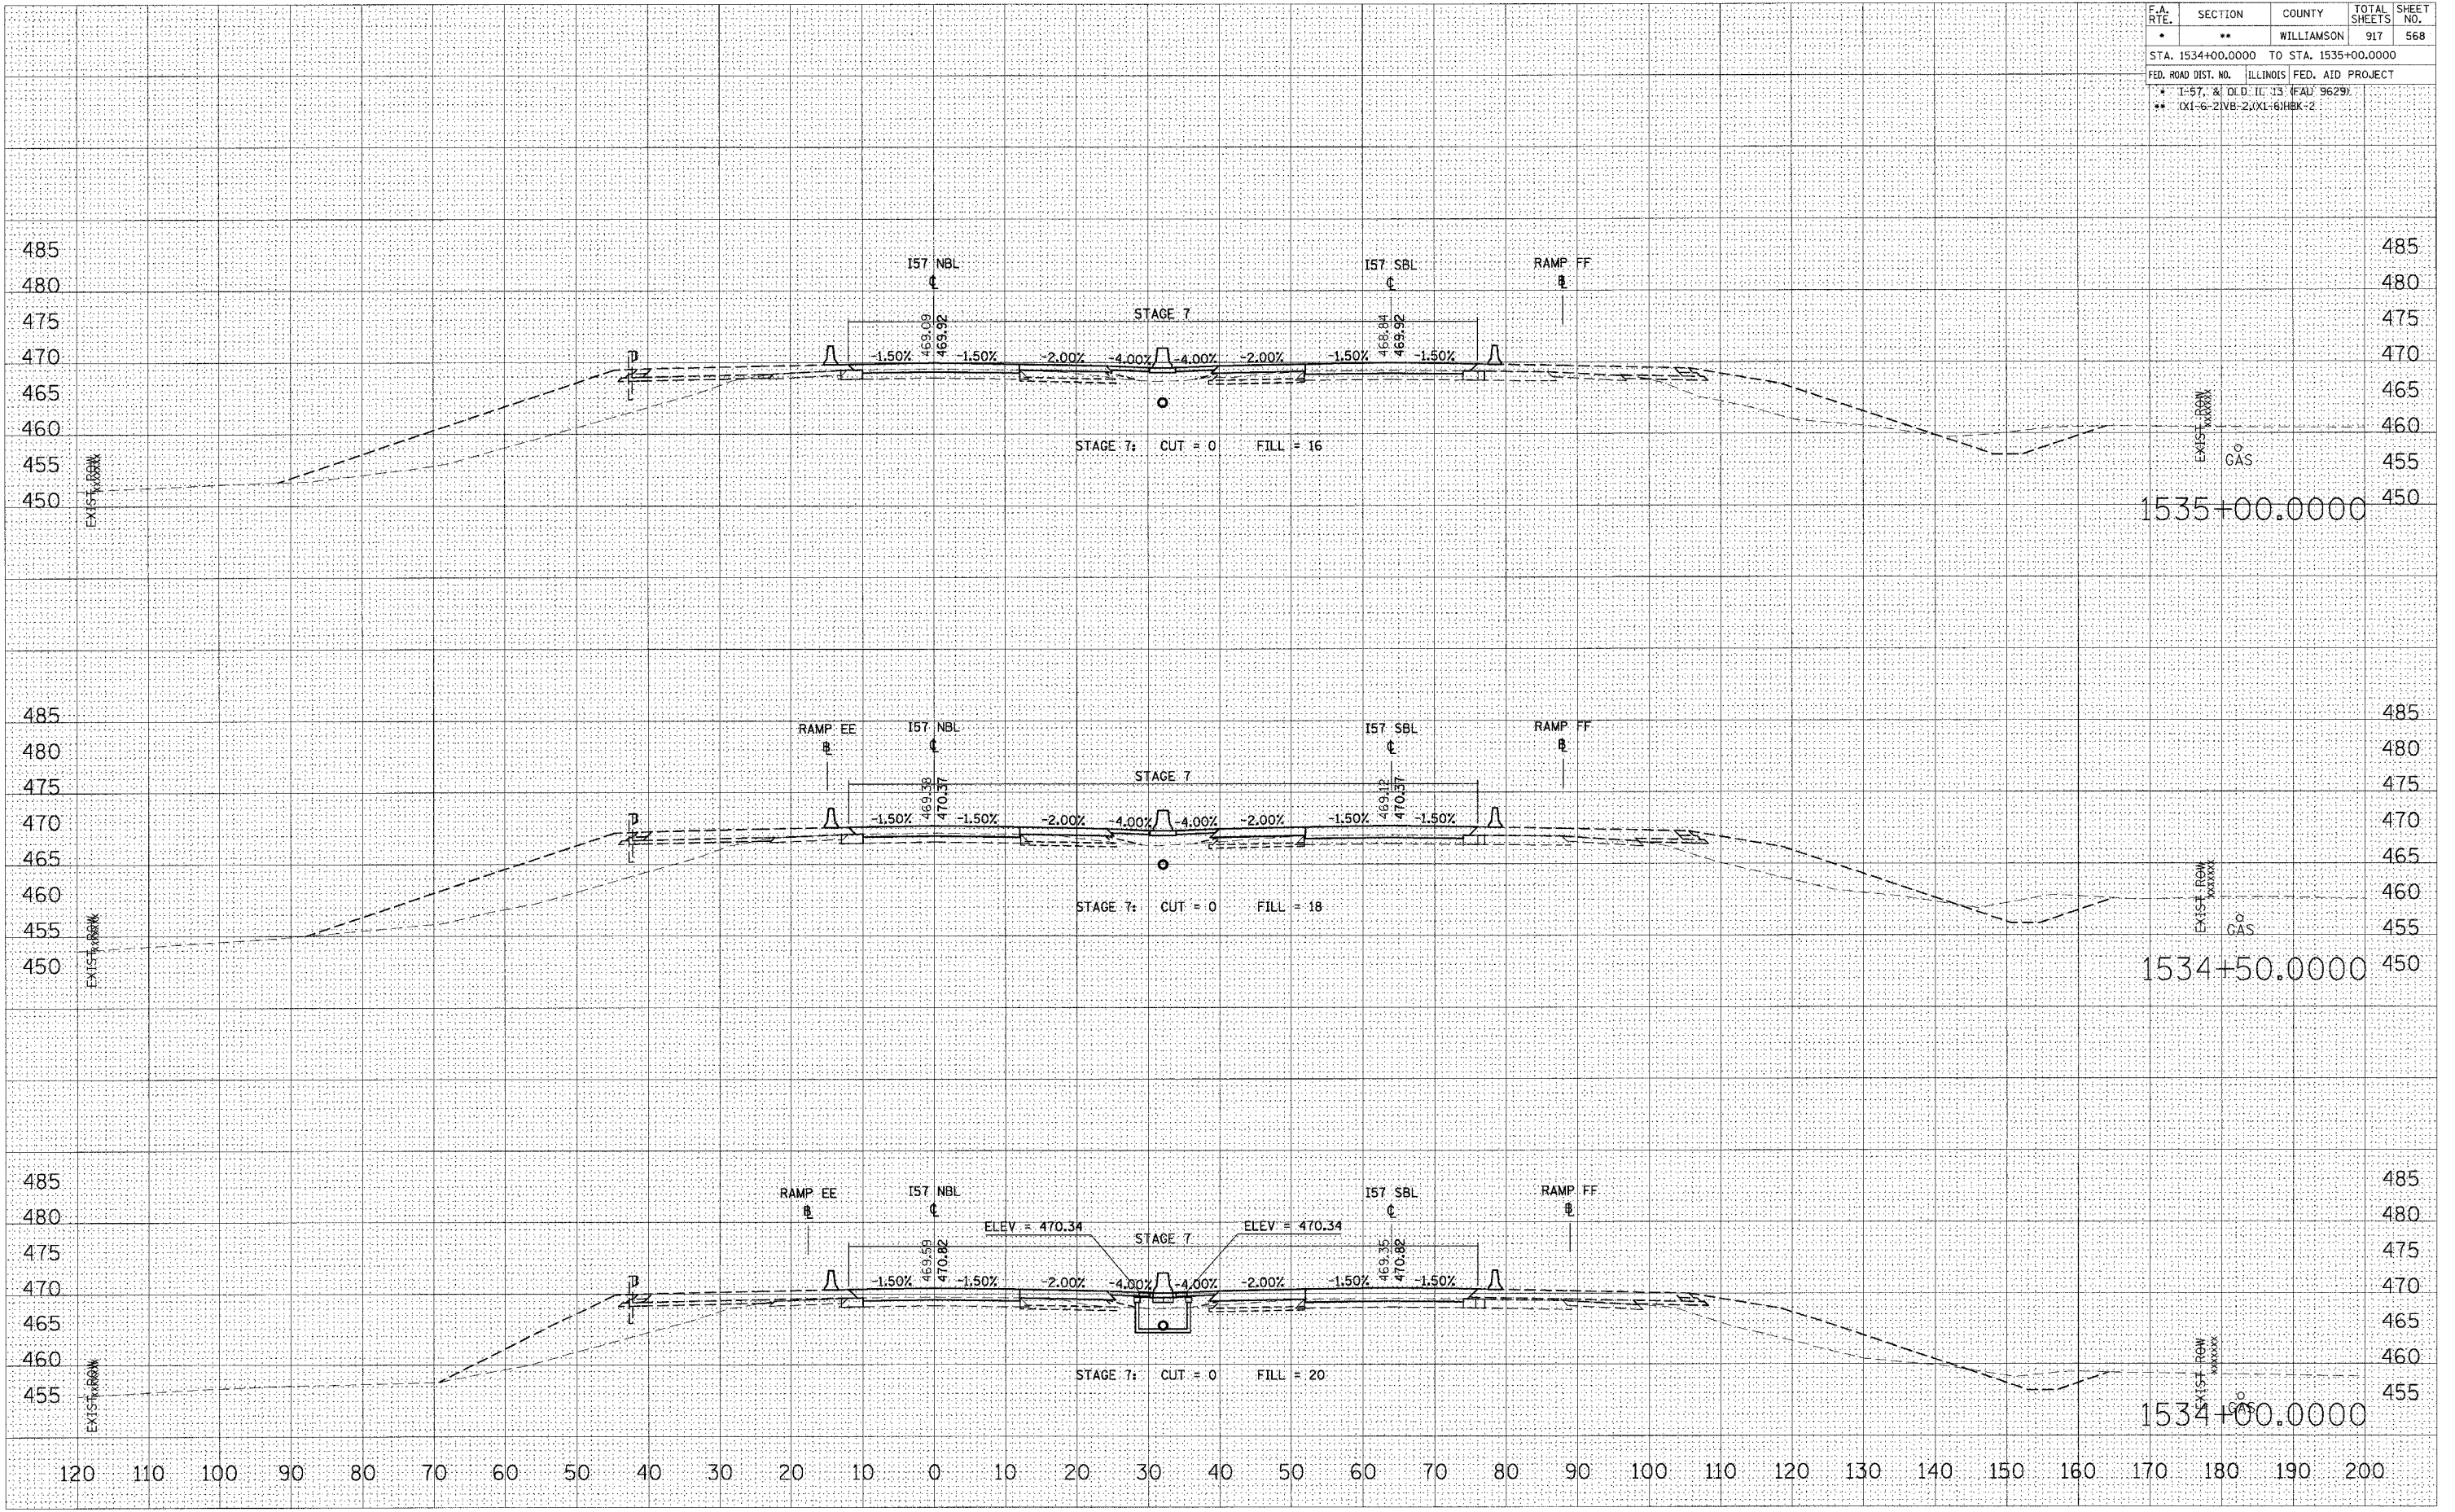

STA 1534+00.0000 TO STA 1535+00.0000 I57 NBL STAGE 7, 7A, 7B & 7C