


F.A. RTE.	SECTION	COUNTY	TOTAL SHEETS	SHEET NO.
*	**	WILLIAMSON	917	574A
STA. 1544+50.0000 TO STA. 1545+00.0000				
FED. ROAD DIST. NO. ILLINOIS FED. AID PROJECT				
* I-57 & OLD IL 13 (FAU 9629)				
** IXI-6-2WB-2, IXI-6)HBK-2				

DATE	
BY	
FINAL SURVEY	
SAVED	
PLOTTED	
NOTE BOOK	
AREAS CHECKED	
NO.	

DATE	
BY	
ORIGINAL SURVEY	
SAVED	
PLOTTED	
NOTE BOOK	
AREAS CHECKED	
NO.	

PLOT DATE = 12/12/2006
 FILE NAME = C:\Users\jg\Documents\98950\98950.dwg
 PLOT SCALE = 10.0000 / IN.
 USER NAME = jg

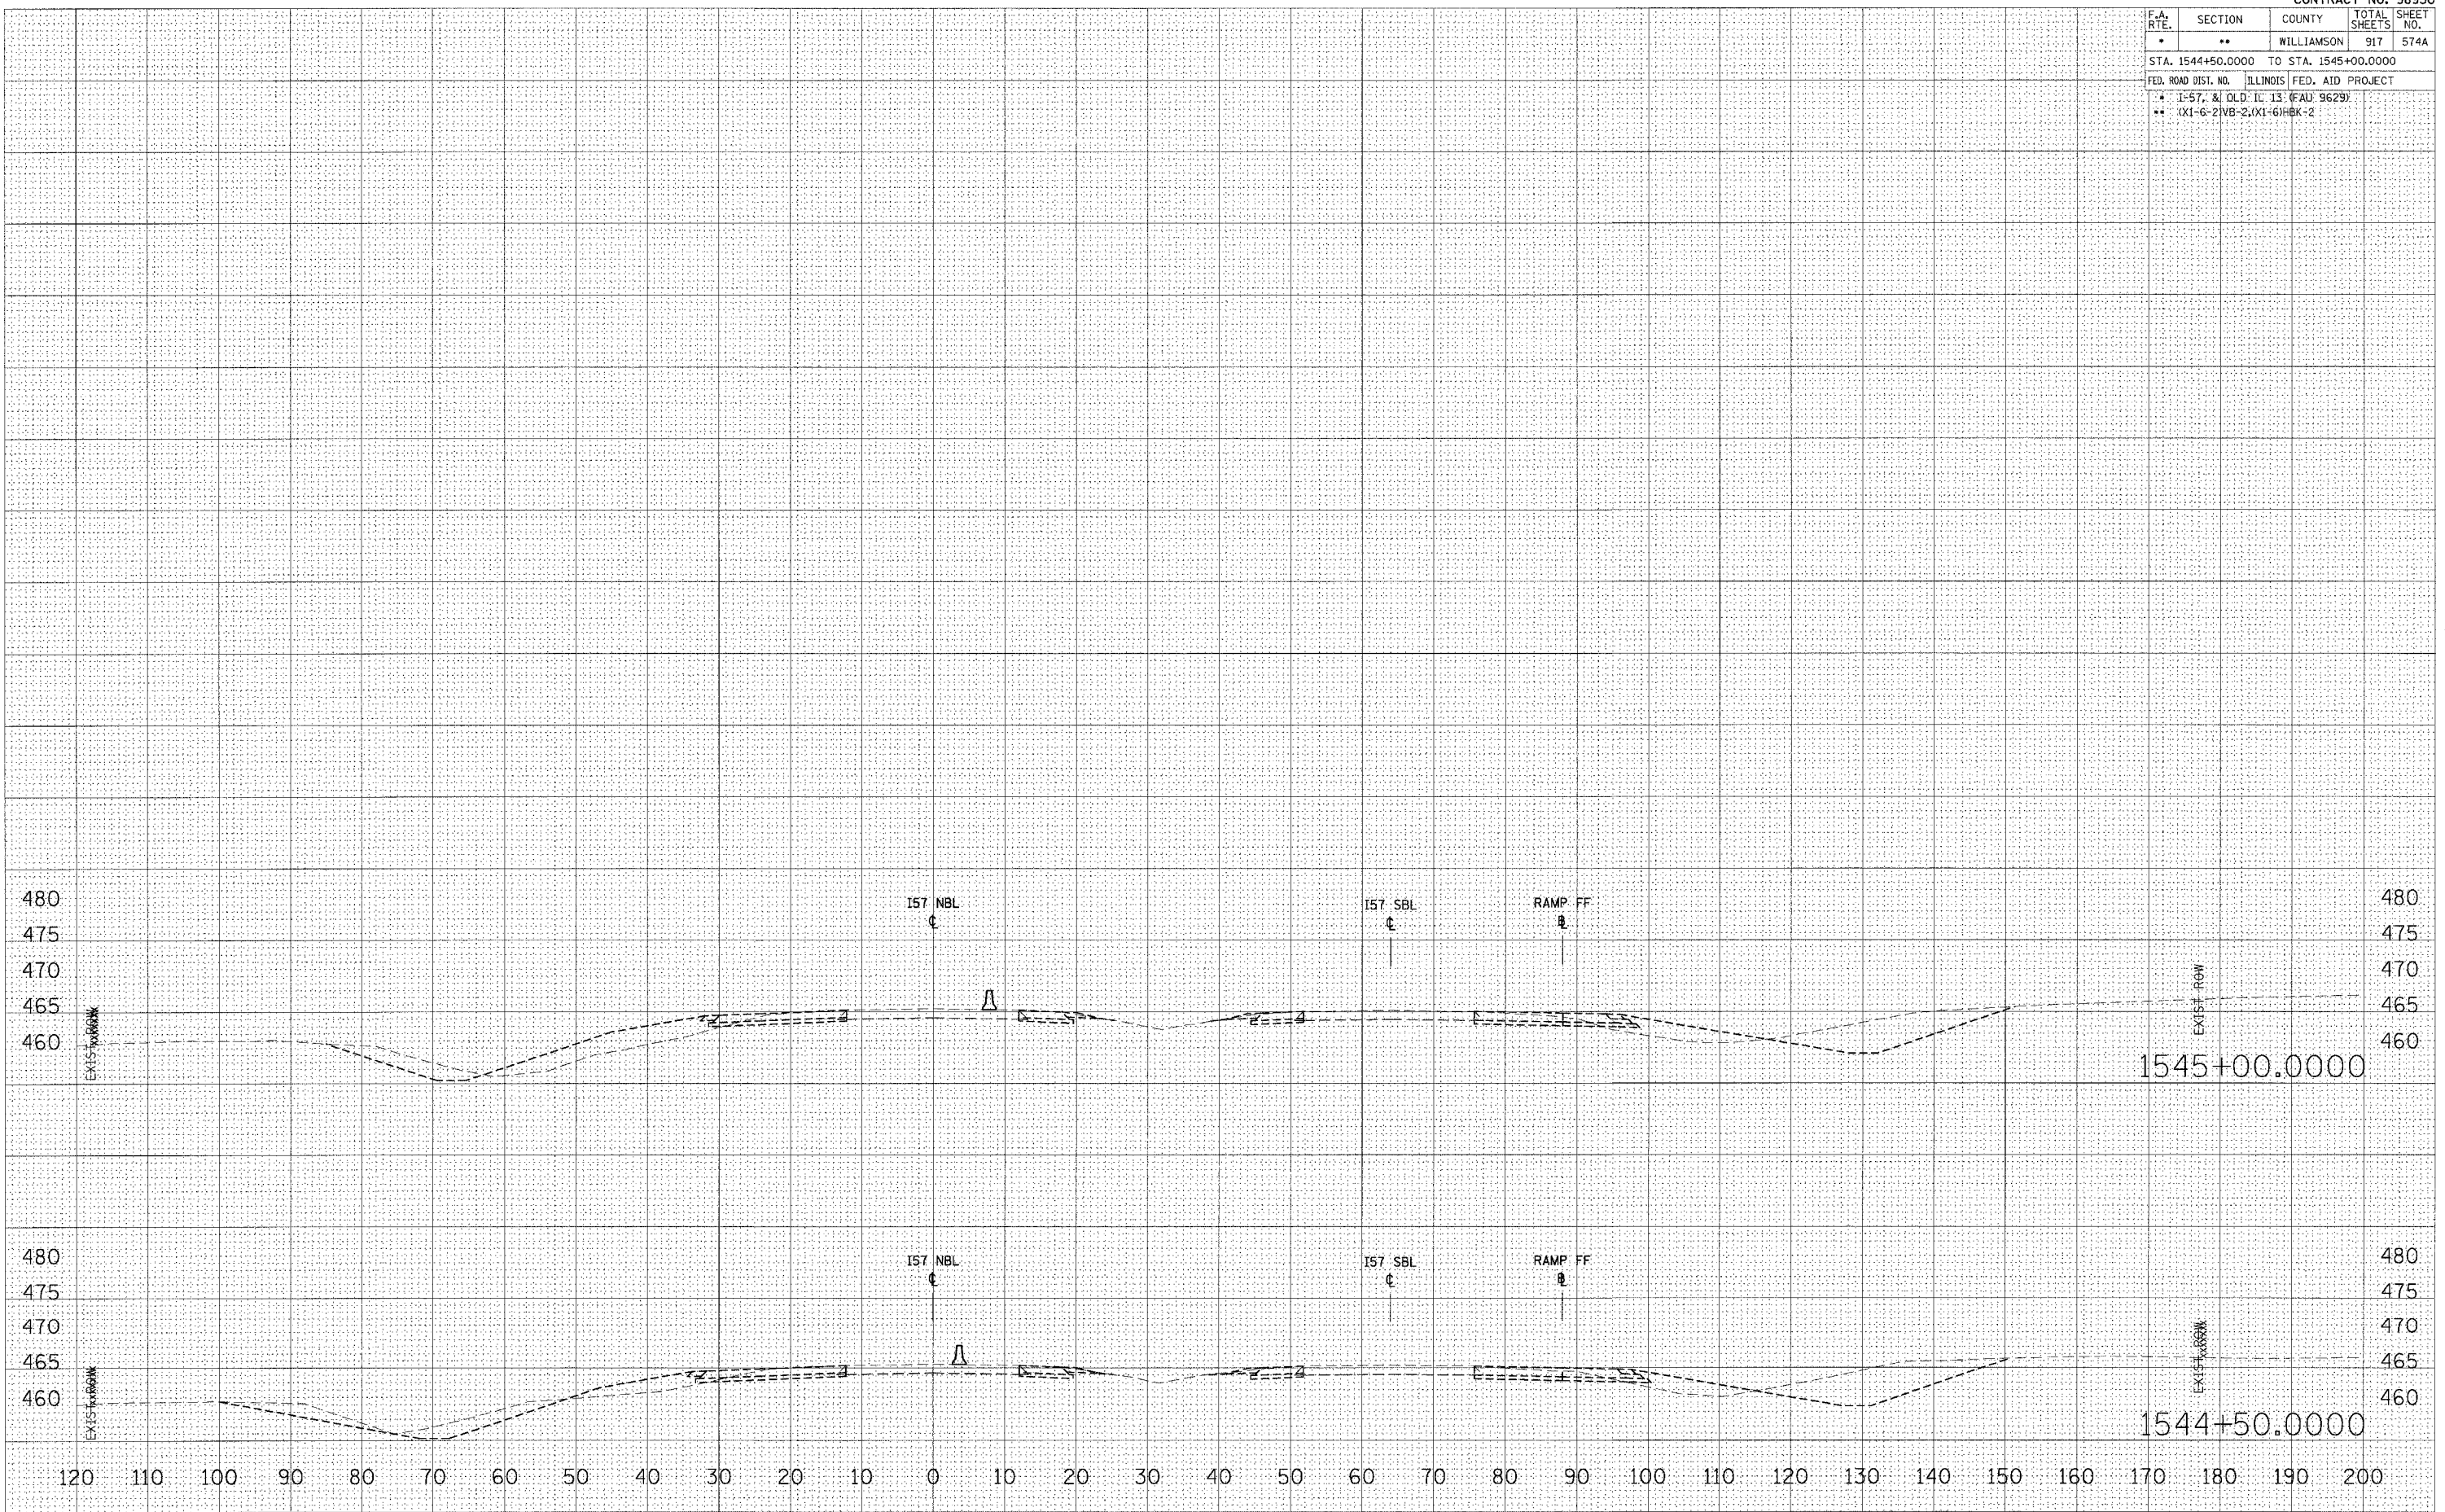

STA 1544+50.0000 TO STA 1545+00.0000 I57 NBL STAGE 7, 7A, 7B & 7C