


F.A. RTE.	SECTION	COUNTY	TOTAL SHEETS	SHEET NO.
*	**	WILLIAMSON	917	587

STA.	TO STA.
FED. ROAD DIST. NO.	ILLINOIS FED. AID PROJECT

* I-57, & OLD IL 13 (FAU 9629)
 ** (X1-6-2)VB-2,(X1-6)HBK-2

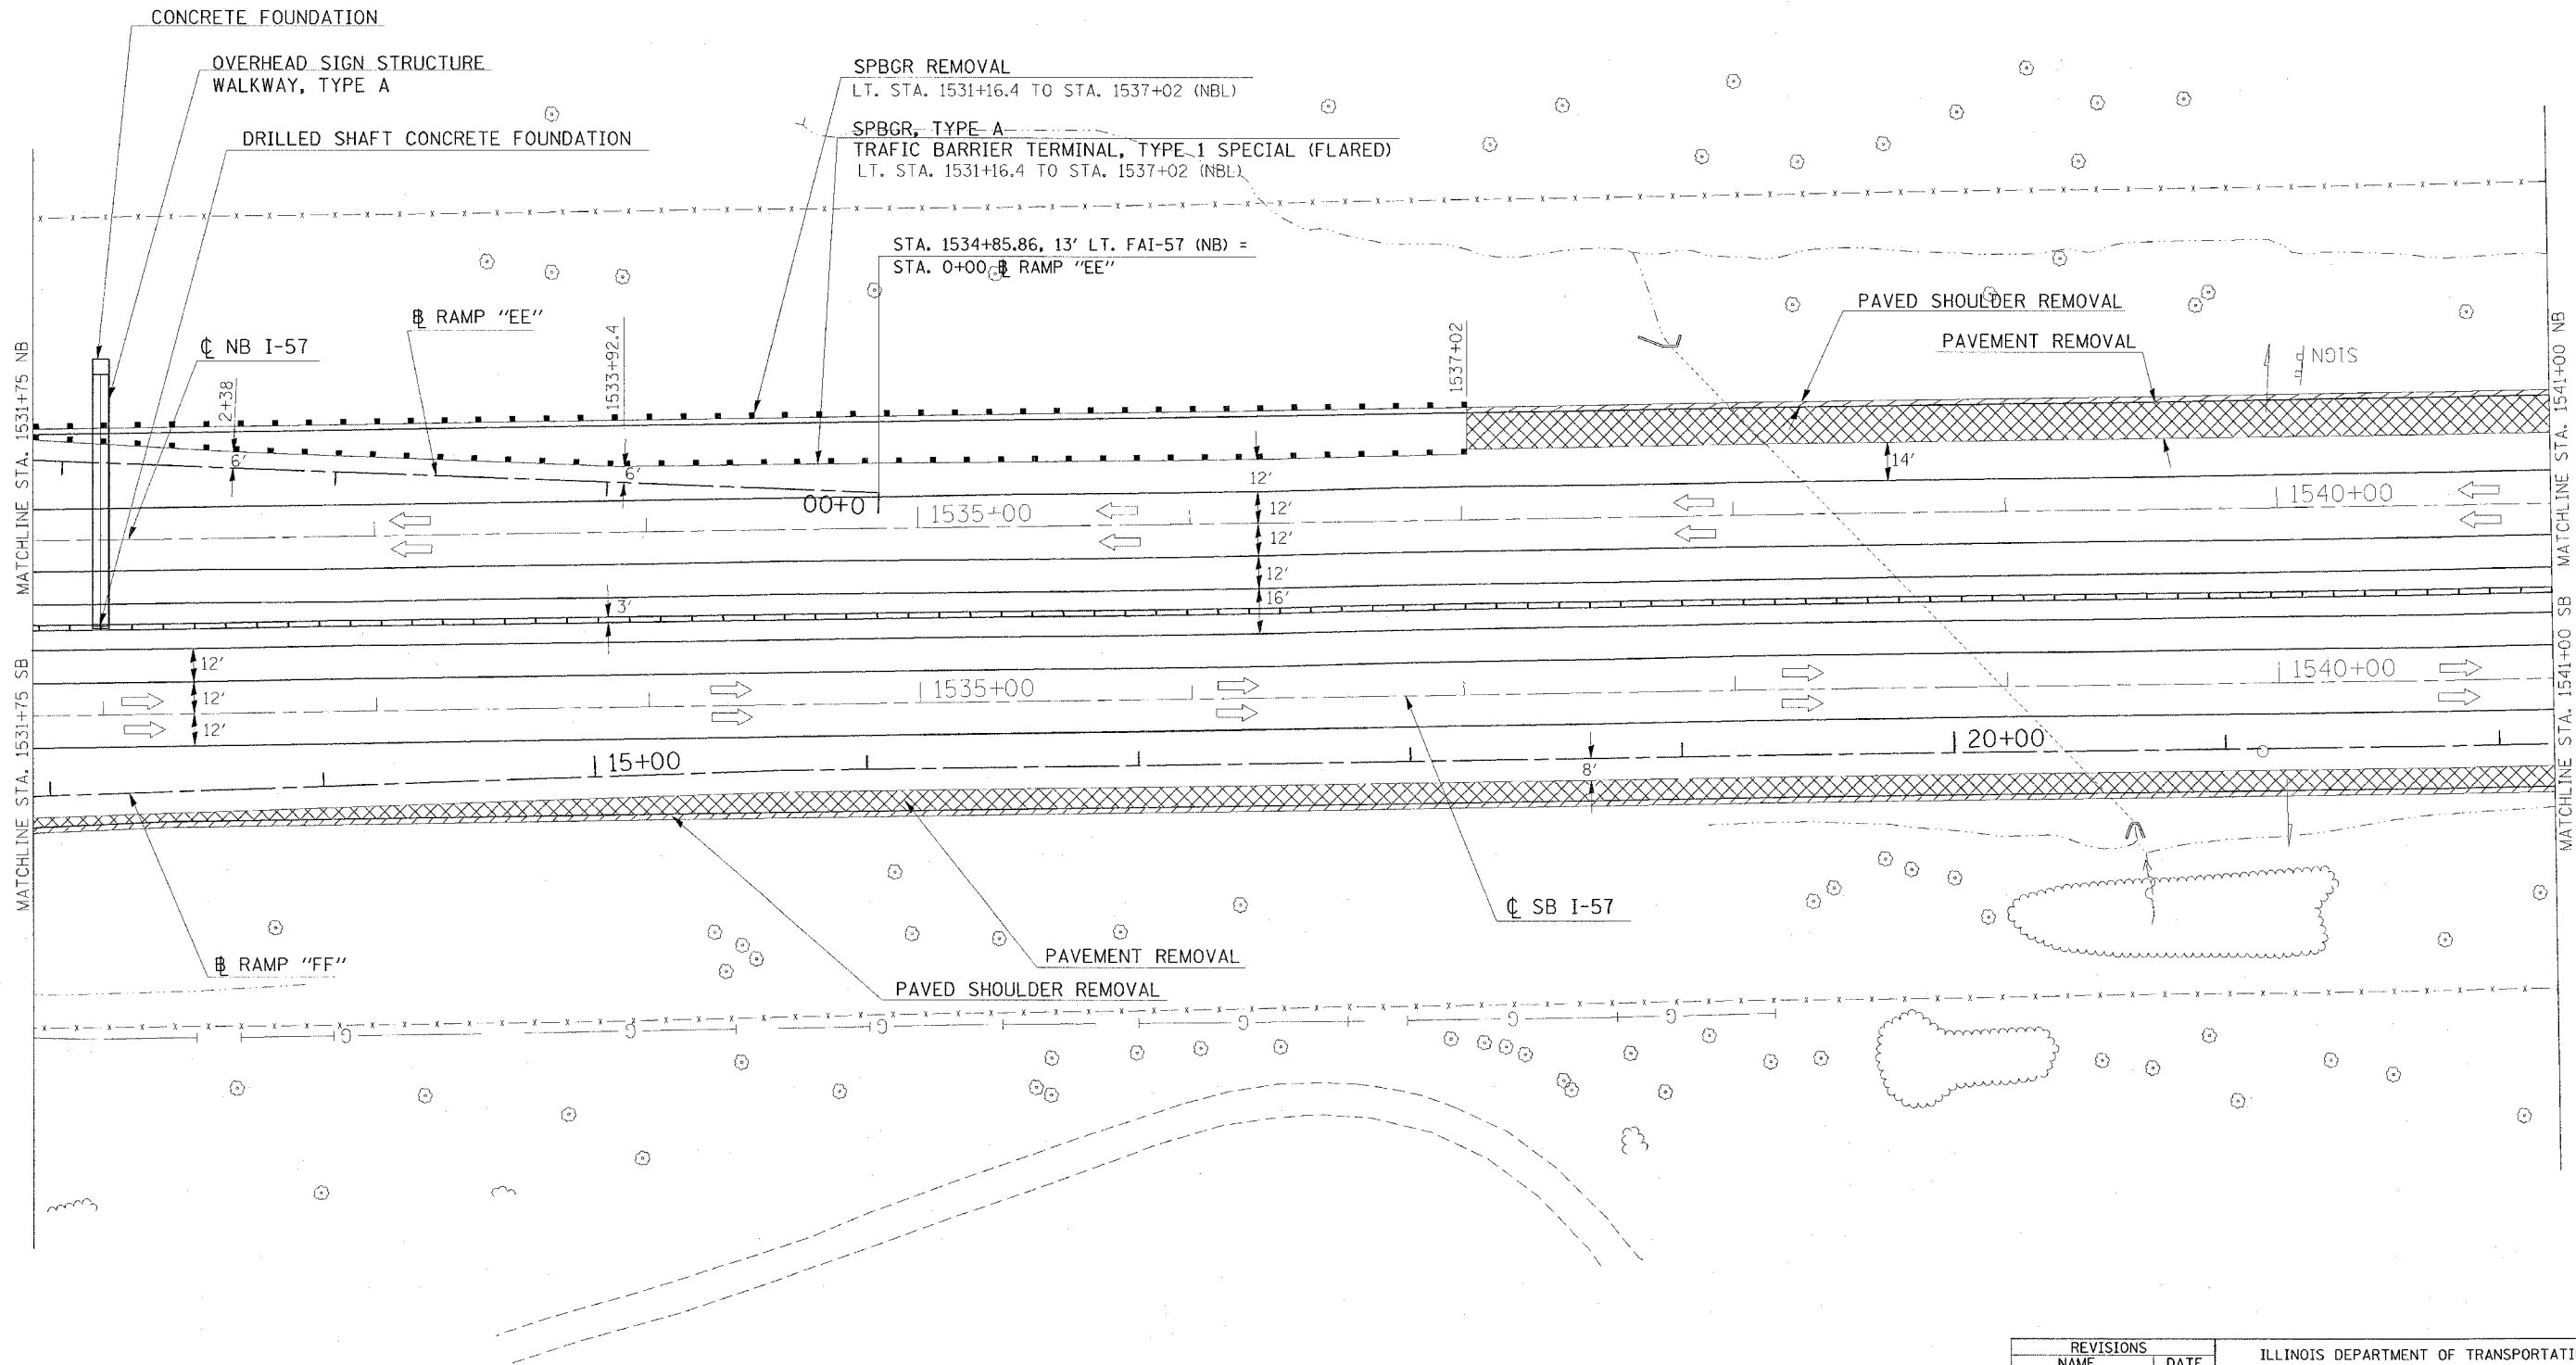

PLOT DATE = 12/6/2006
 FILE NAME = c:\p\projects\982802\old\13\137\stage8.dgn
 PLOT SCALE = 30.0000 / IN.
 USER NAME = hudson

REVISIONS		ILLINOIS DEPARTMENT OF TRANSPORTATION	
NAME	DATE	FAI-57 STAGE 8 STA. 1531+75 TO STA. 1541+00 SHEET 13 OF 15	