


F.A. RTE.	SECTION	COUNTY	TOTAL SHEETS	SHEET NO.
**	**	WILLIAMSON	917	609
STA. TO STA.				
FED. ROAD DIST. NO. ILLINOIS FED. AID PROJECT				

* I-57, & OLD IL 13 (FAU 9629)
 ** (X1-6-2)VB-2,(X1-6)HBK-2


PLAN	SUBMITTED	DATE
NOTE BOOK	REVISED	
NO.	BY	

PROFILE	SUBMITTED	DATE
NOTE BOOK	REVISED	
NO.	BY	

DATE = 10/11/2008
 FILE NAME = c:\p\proj\98950\1555+00\1555+00.dgn
 PLOT SCALE = 50.0000' / IN
 USER = p1p1p1

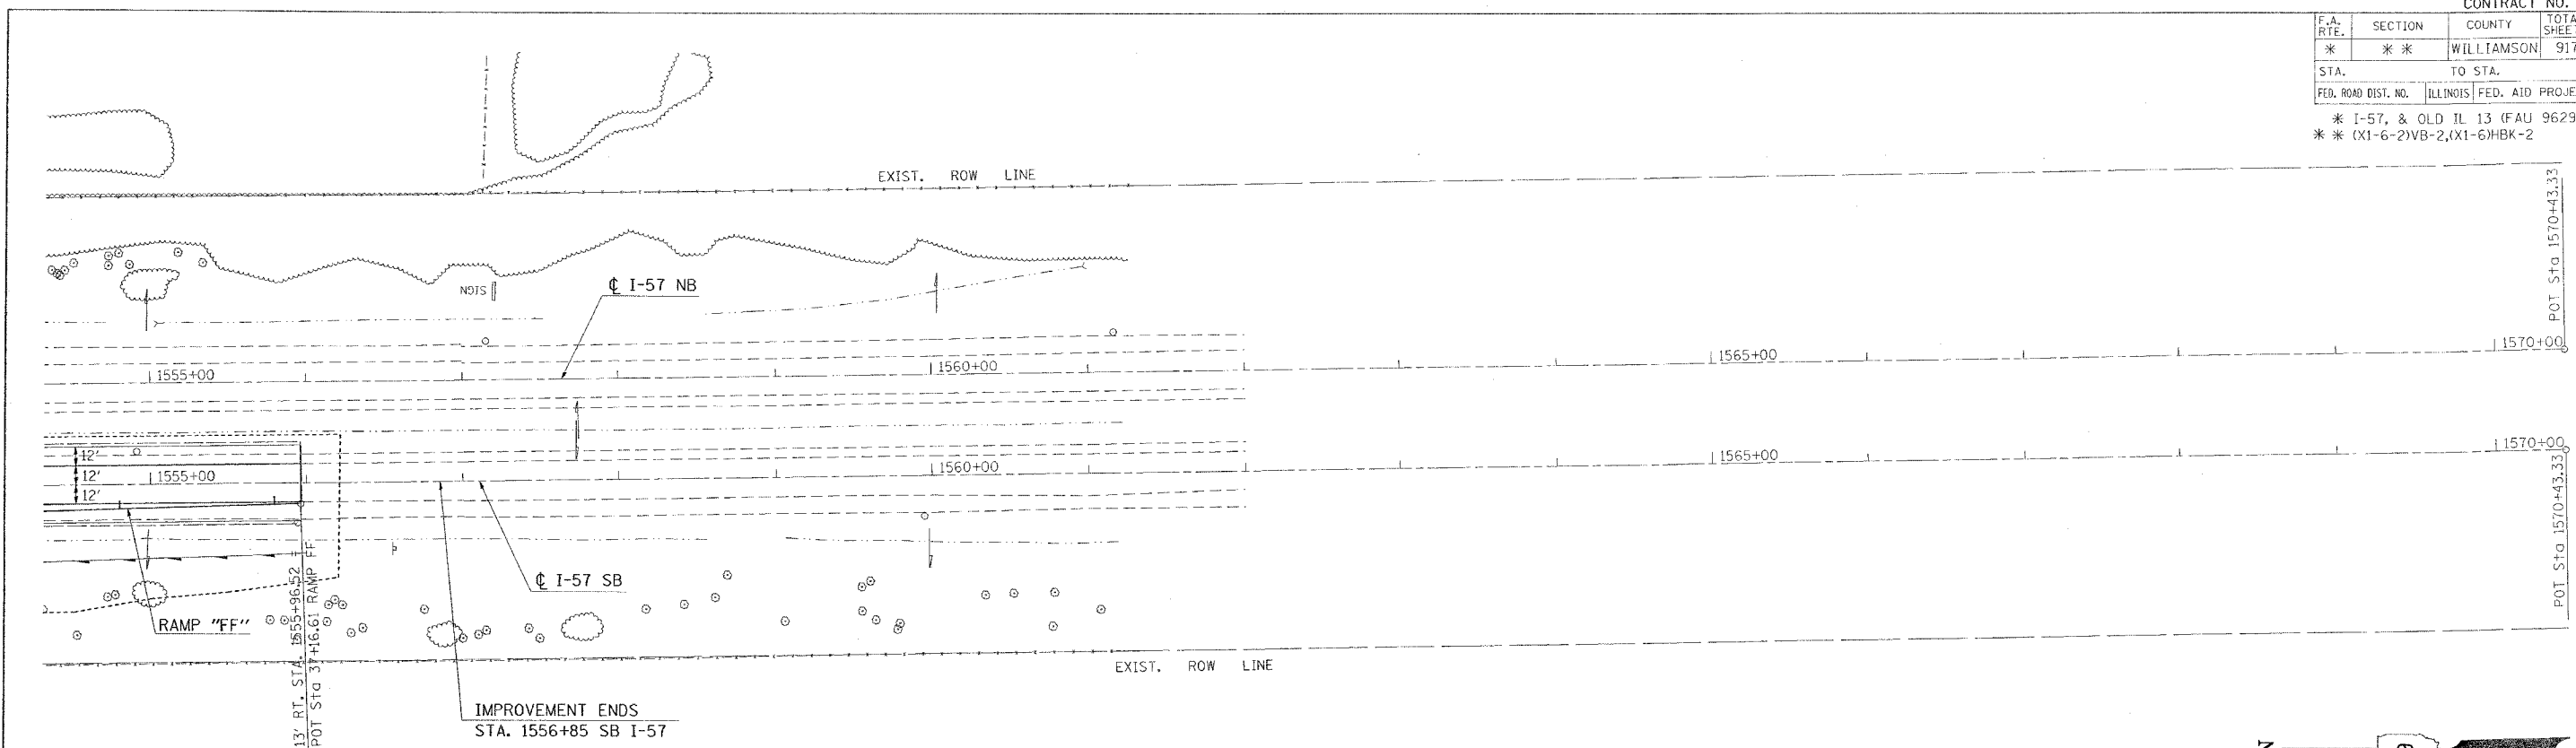

NORTHBOUND

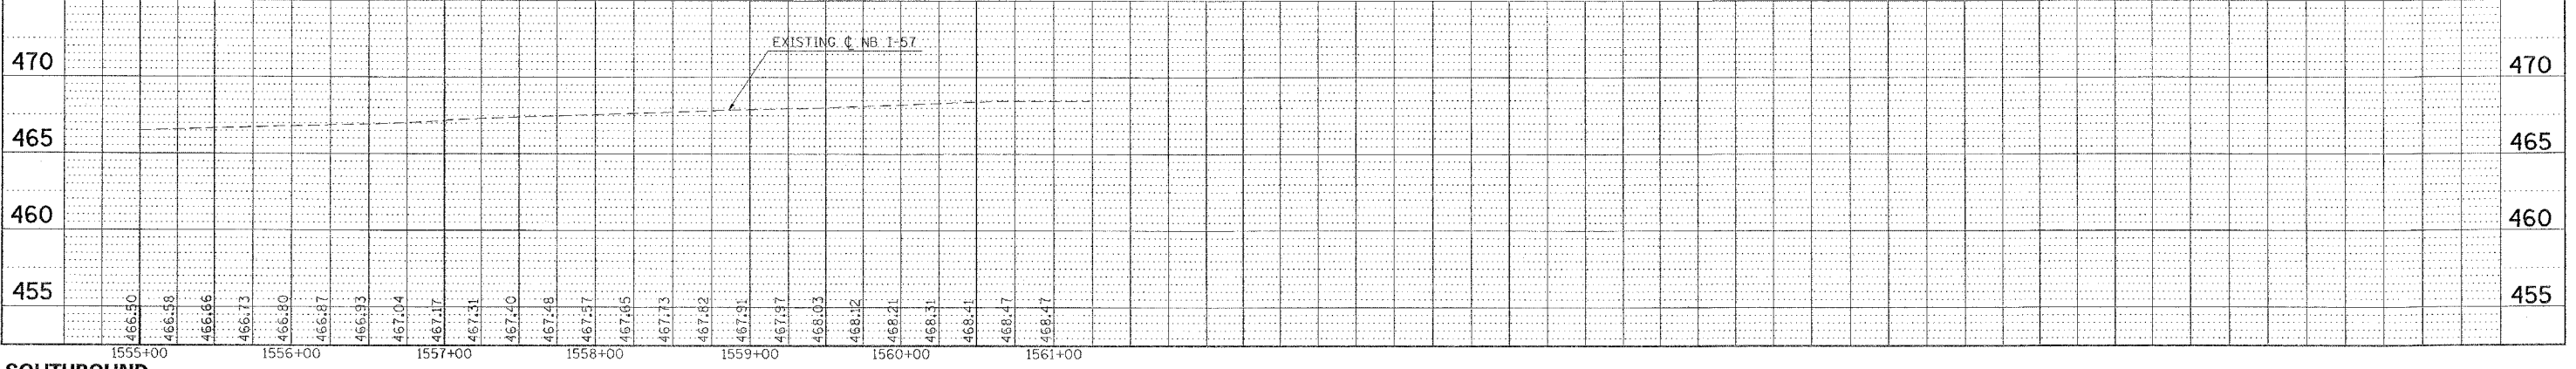

SOUTHBOUND

