

F.A. RTE.	SECTION	COUNTY	TOTAL SHEETS	SHEET NO.
*	**	WILLIAMSON	917	611

STA. 1501+50.0000 TO STA. 1502+50.0000

FED. ROAD DIST. NO.	ILLINOIS FED. AID PROJECT
* 1-57, & OLD I.C. 13 (FAL 9629)	
** 0X1-6-21VB-2, 0X1-61HBK-2	


FINAL SURVEY	DATE
BY _____	_____

NO. _____

ORIGINAL SURVEY	DATE
BY _____	_____

NO. _____

PLOT DATE = 10/25/2006
PLOT NAME = c:\p06101\150228282\150228282.dwg
PLOT SCALE = 10.0000 / IN.
USER NAME = lavanderes

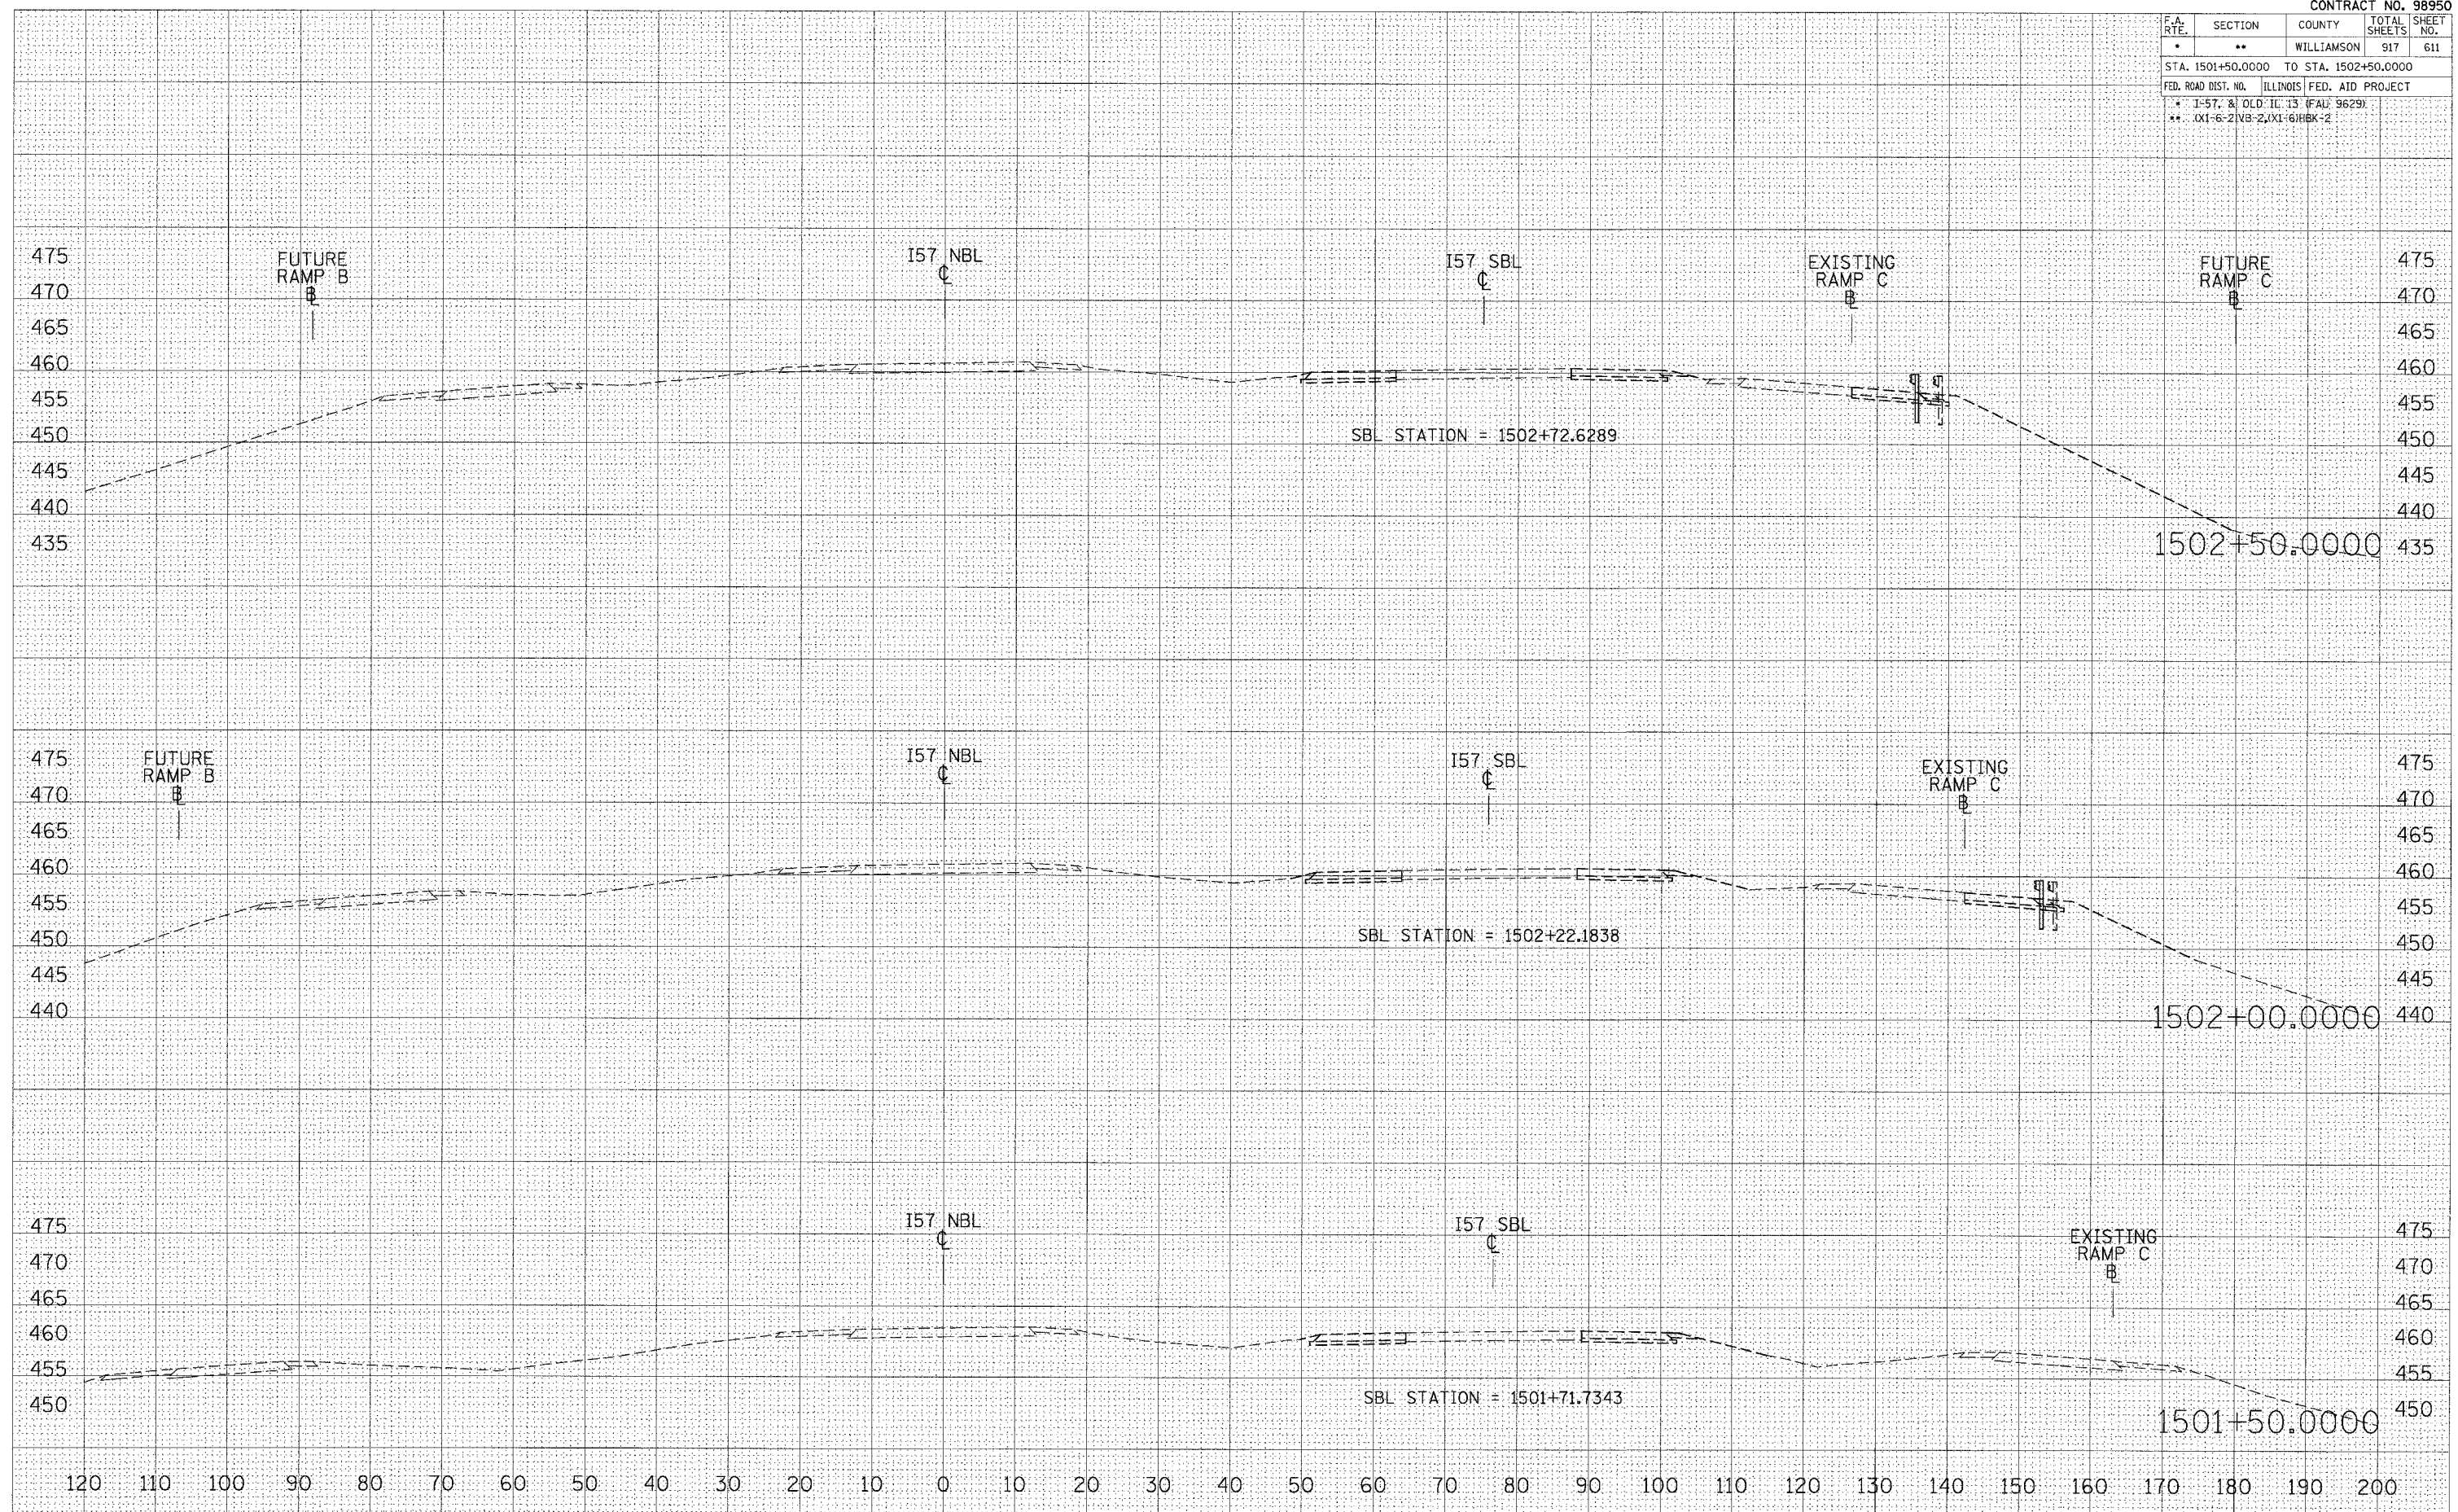

STA 1501+50.0000 TO STA 1502+50.0000 157 NBL STAGE 8