


F.A. RTE.	SECTION	COUNTY	TOTAL SHEETS	SHEET NO.
*	**	WILLIAMSON	917	615
STA. 1505+09.8244 TO STA. 1505+50.0000				
FED. ROAD DIST. NO. ILLINOIS FED. AID PROJECT				
* I-57, & OLD IL. 13 (FAU 9629)				
** 0X1-6-21VB-2, 0X1-6/HBK-2				

DATE	
BY	
FINAL SURVEY	
NOTE BOOK	
TEMPLATE	
AREAS CHECKED	
NO.	

DATE	
BY	
ORIGINAL SURVEY	
NOTE BOOK	
TEMPLATE	
AREAS CHECKED	
NO.	

PLOT DATE = 11/25/2006
 FILE NAME = c:\p\projects\102824\102824.dwg
 PLOT SCALE = 1/8" = 100'
 USER NAME = lavenderba

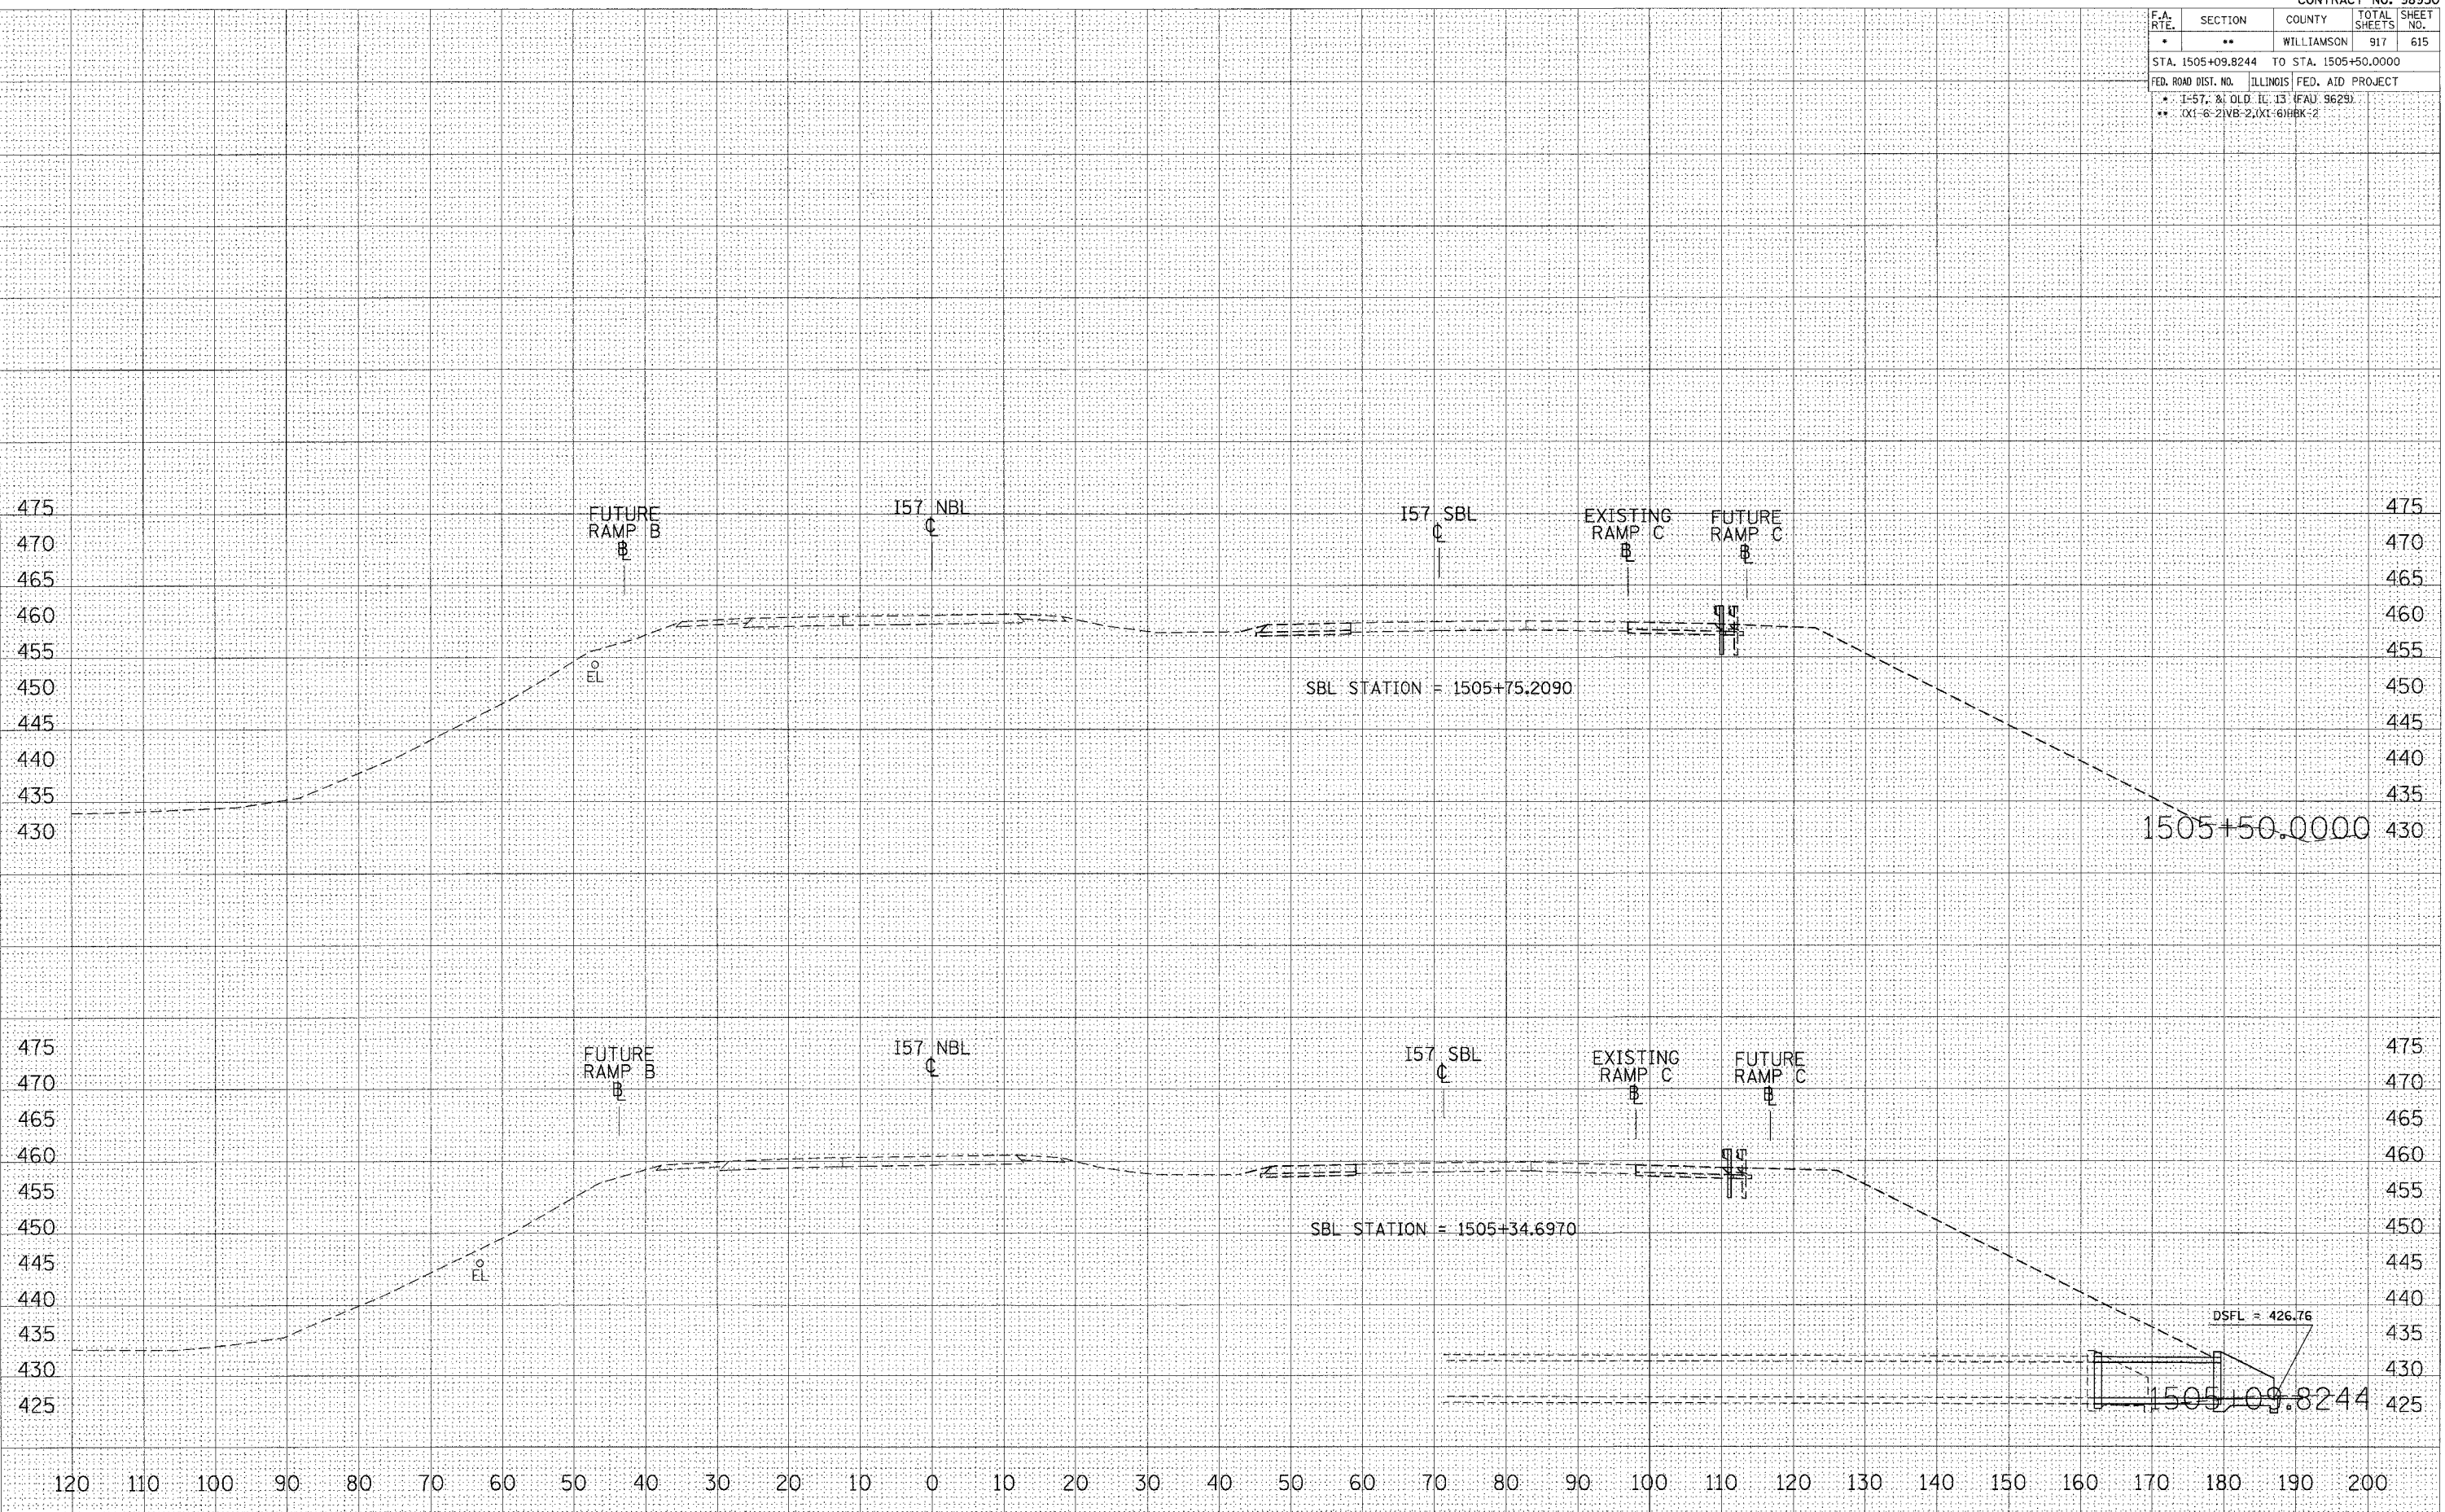

STA 1505+09.8244 TO STA 1505+50.0000 I57 NBL STAGE 8