


F.A. RTE.	SECTION	COUNTY	TOTAL SHEETS	SHEET NO.
*	**	WILLIAMSON	917	476
STA. 1506+00.0000 TO STA. 1506+93.8216				
FED. ROAD DIST. NO. ILLINOIS FED. AID PROJECT				
* 1-57, & OLD IL 13 (FAU: 9629)				
** (X1-6-2)VB-2,(X1-6)HBK-2				

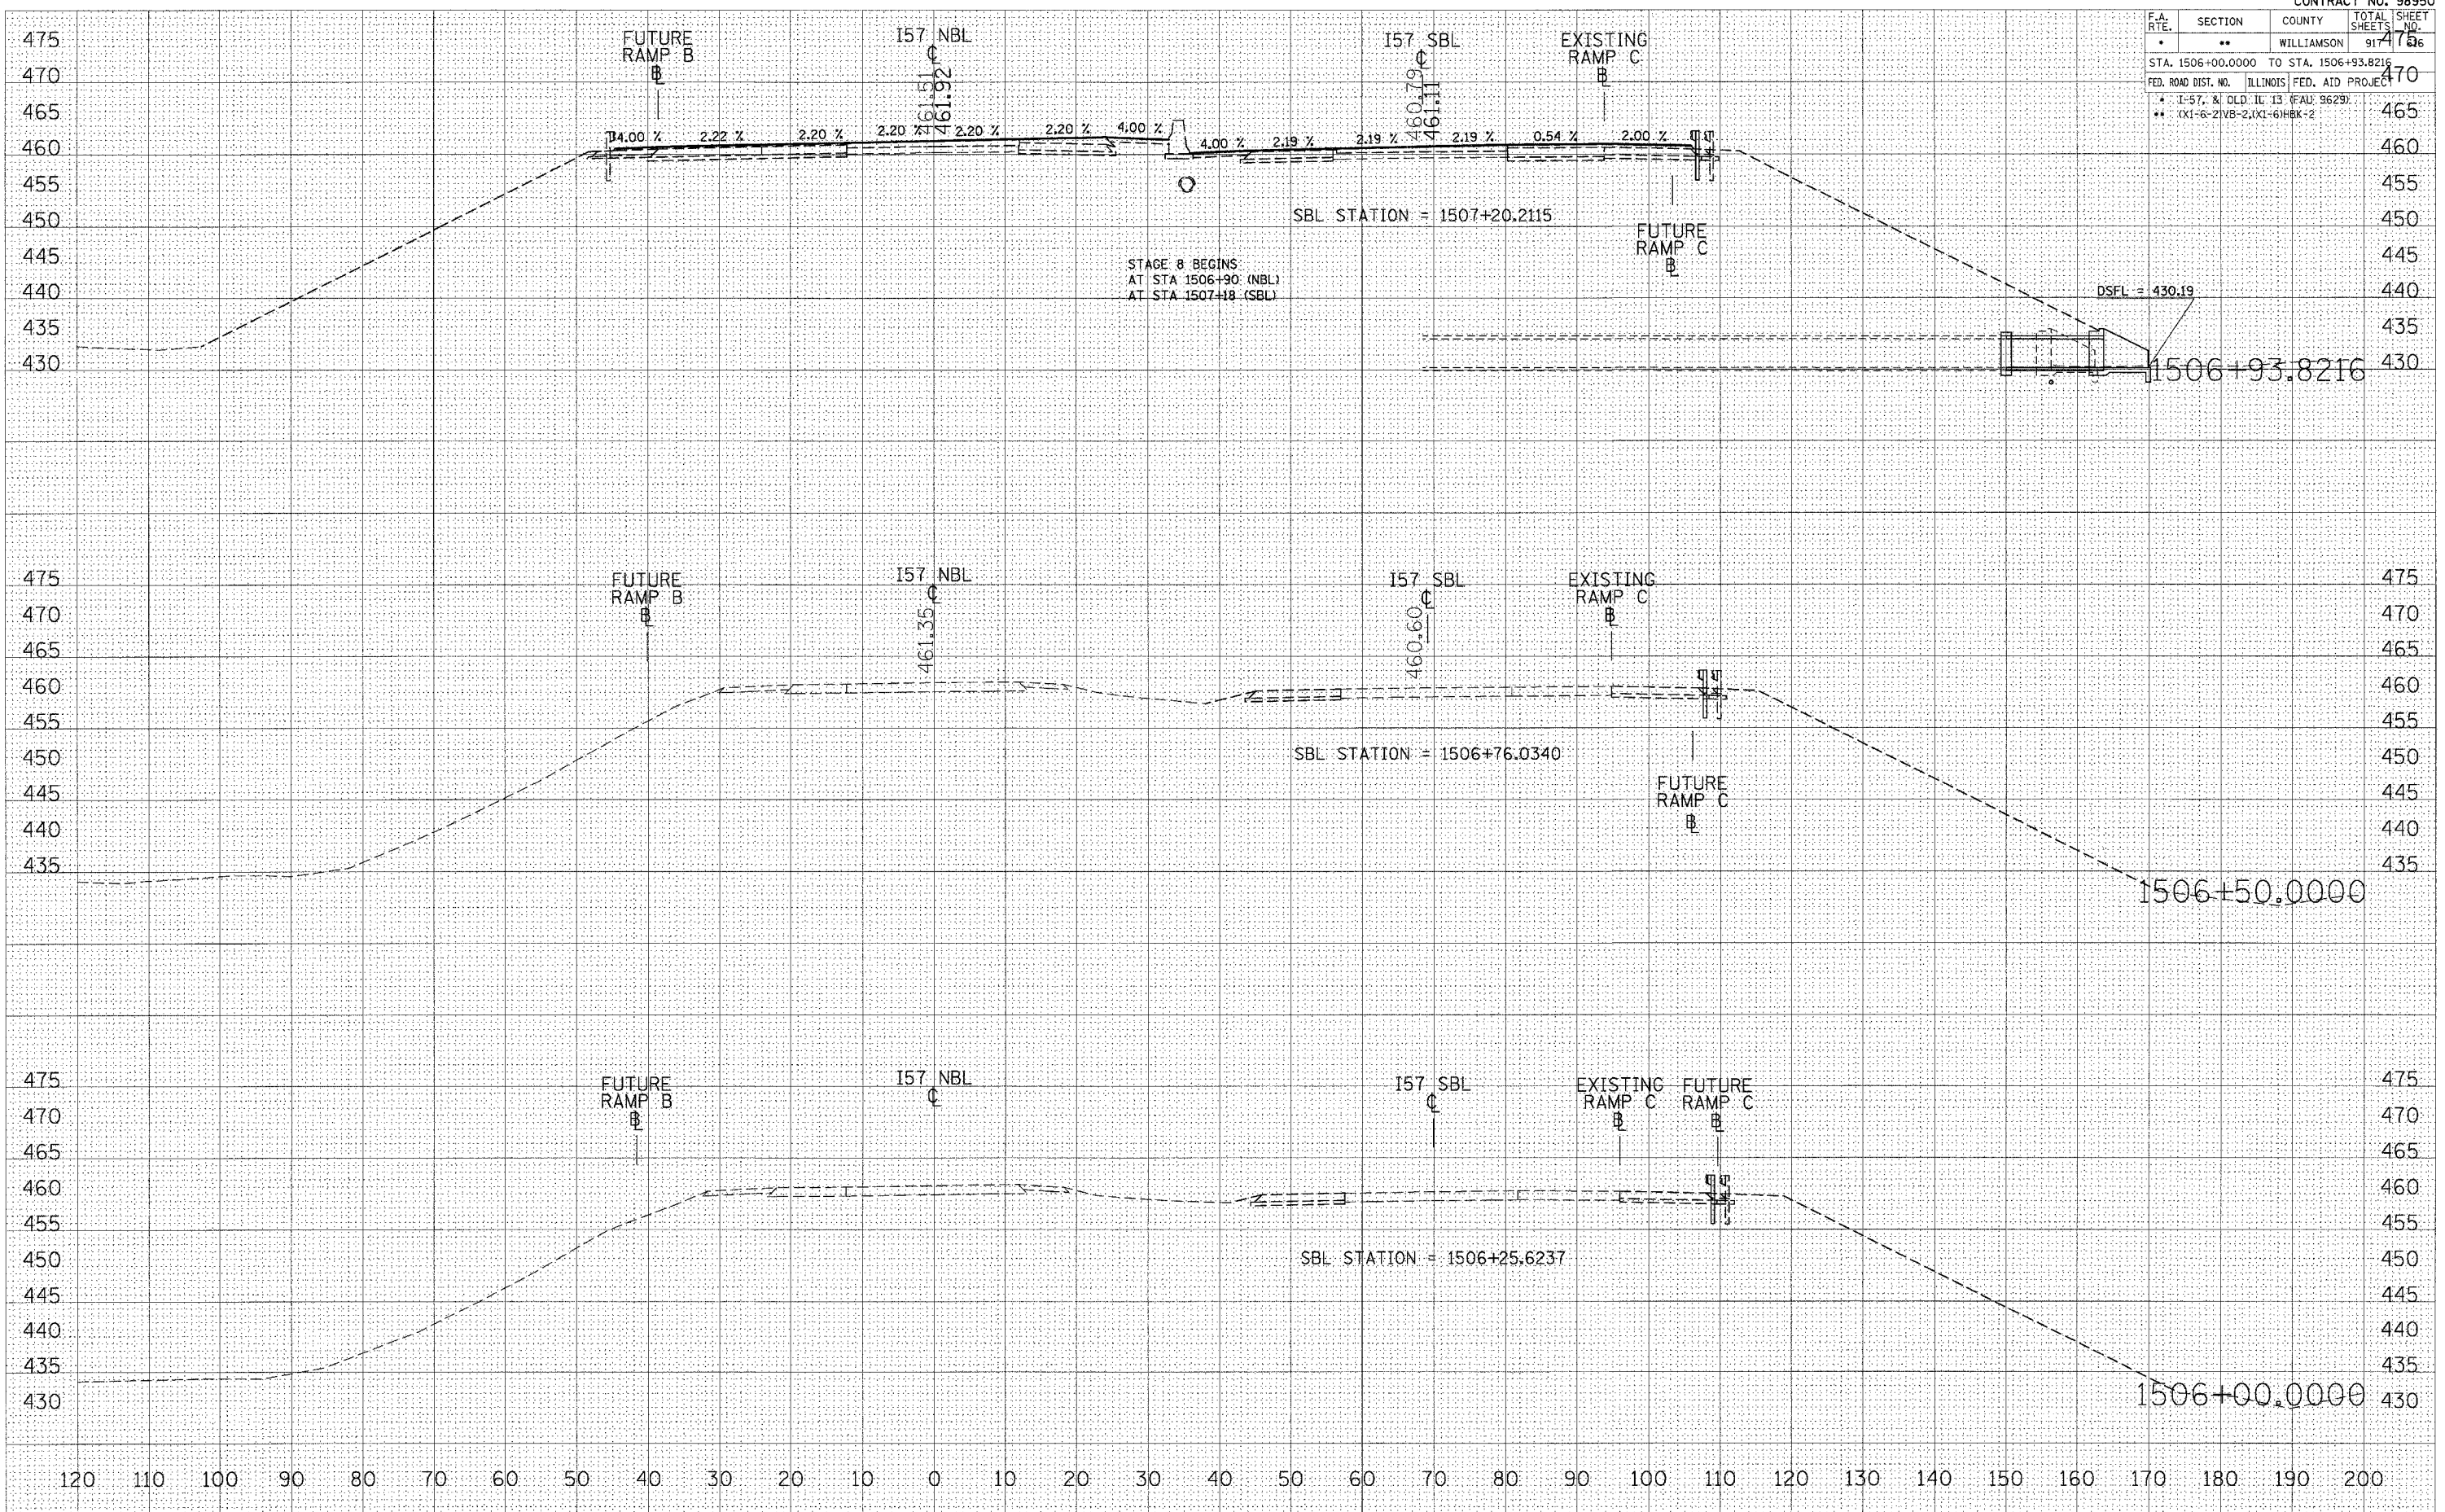

DATE	BY

DATE	BY

ORIGINAL SURVEYED
 PLOTTED
 DATE
 AREAS CHECKED
 NO.

PLOT DATE = 10/25/2006
 PLOT SCALE = 1/4" = 100'
 USER NAME = Lavenderba