


F.A. RTE.	SECTION	COUNTY	TOTAL SHEETS	SHEET NO.
*	**	WILLIAMSON	917	482

STA. 1515+00.0000 TO STA. 1516+00.0000  
 FED. ROAD DIST. NO. ILLINOIS FED. AID PROJ. NO. 475  
 \* I-57, & OLD. IL. 13 (FAL 9629)  
 \*\* (X1-6-21VB-2)(X1-6)HBK-2

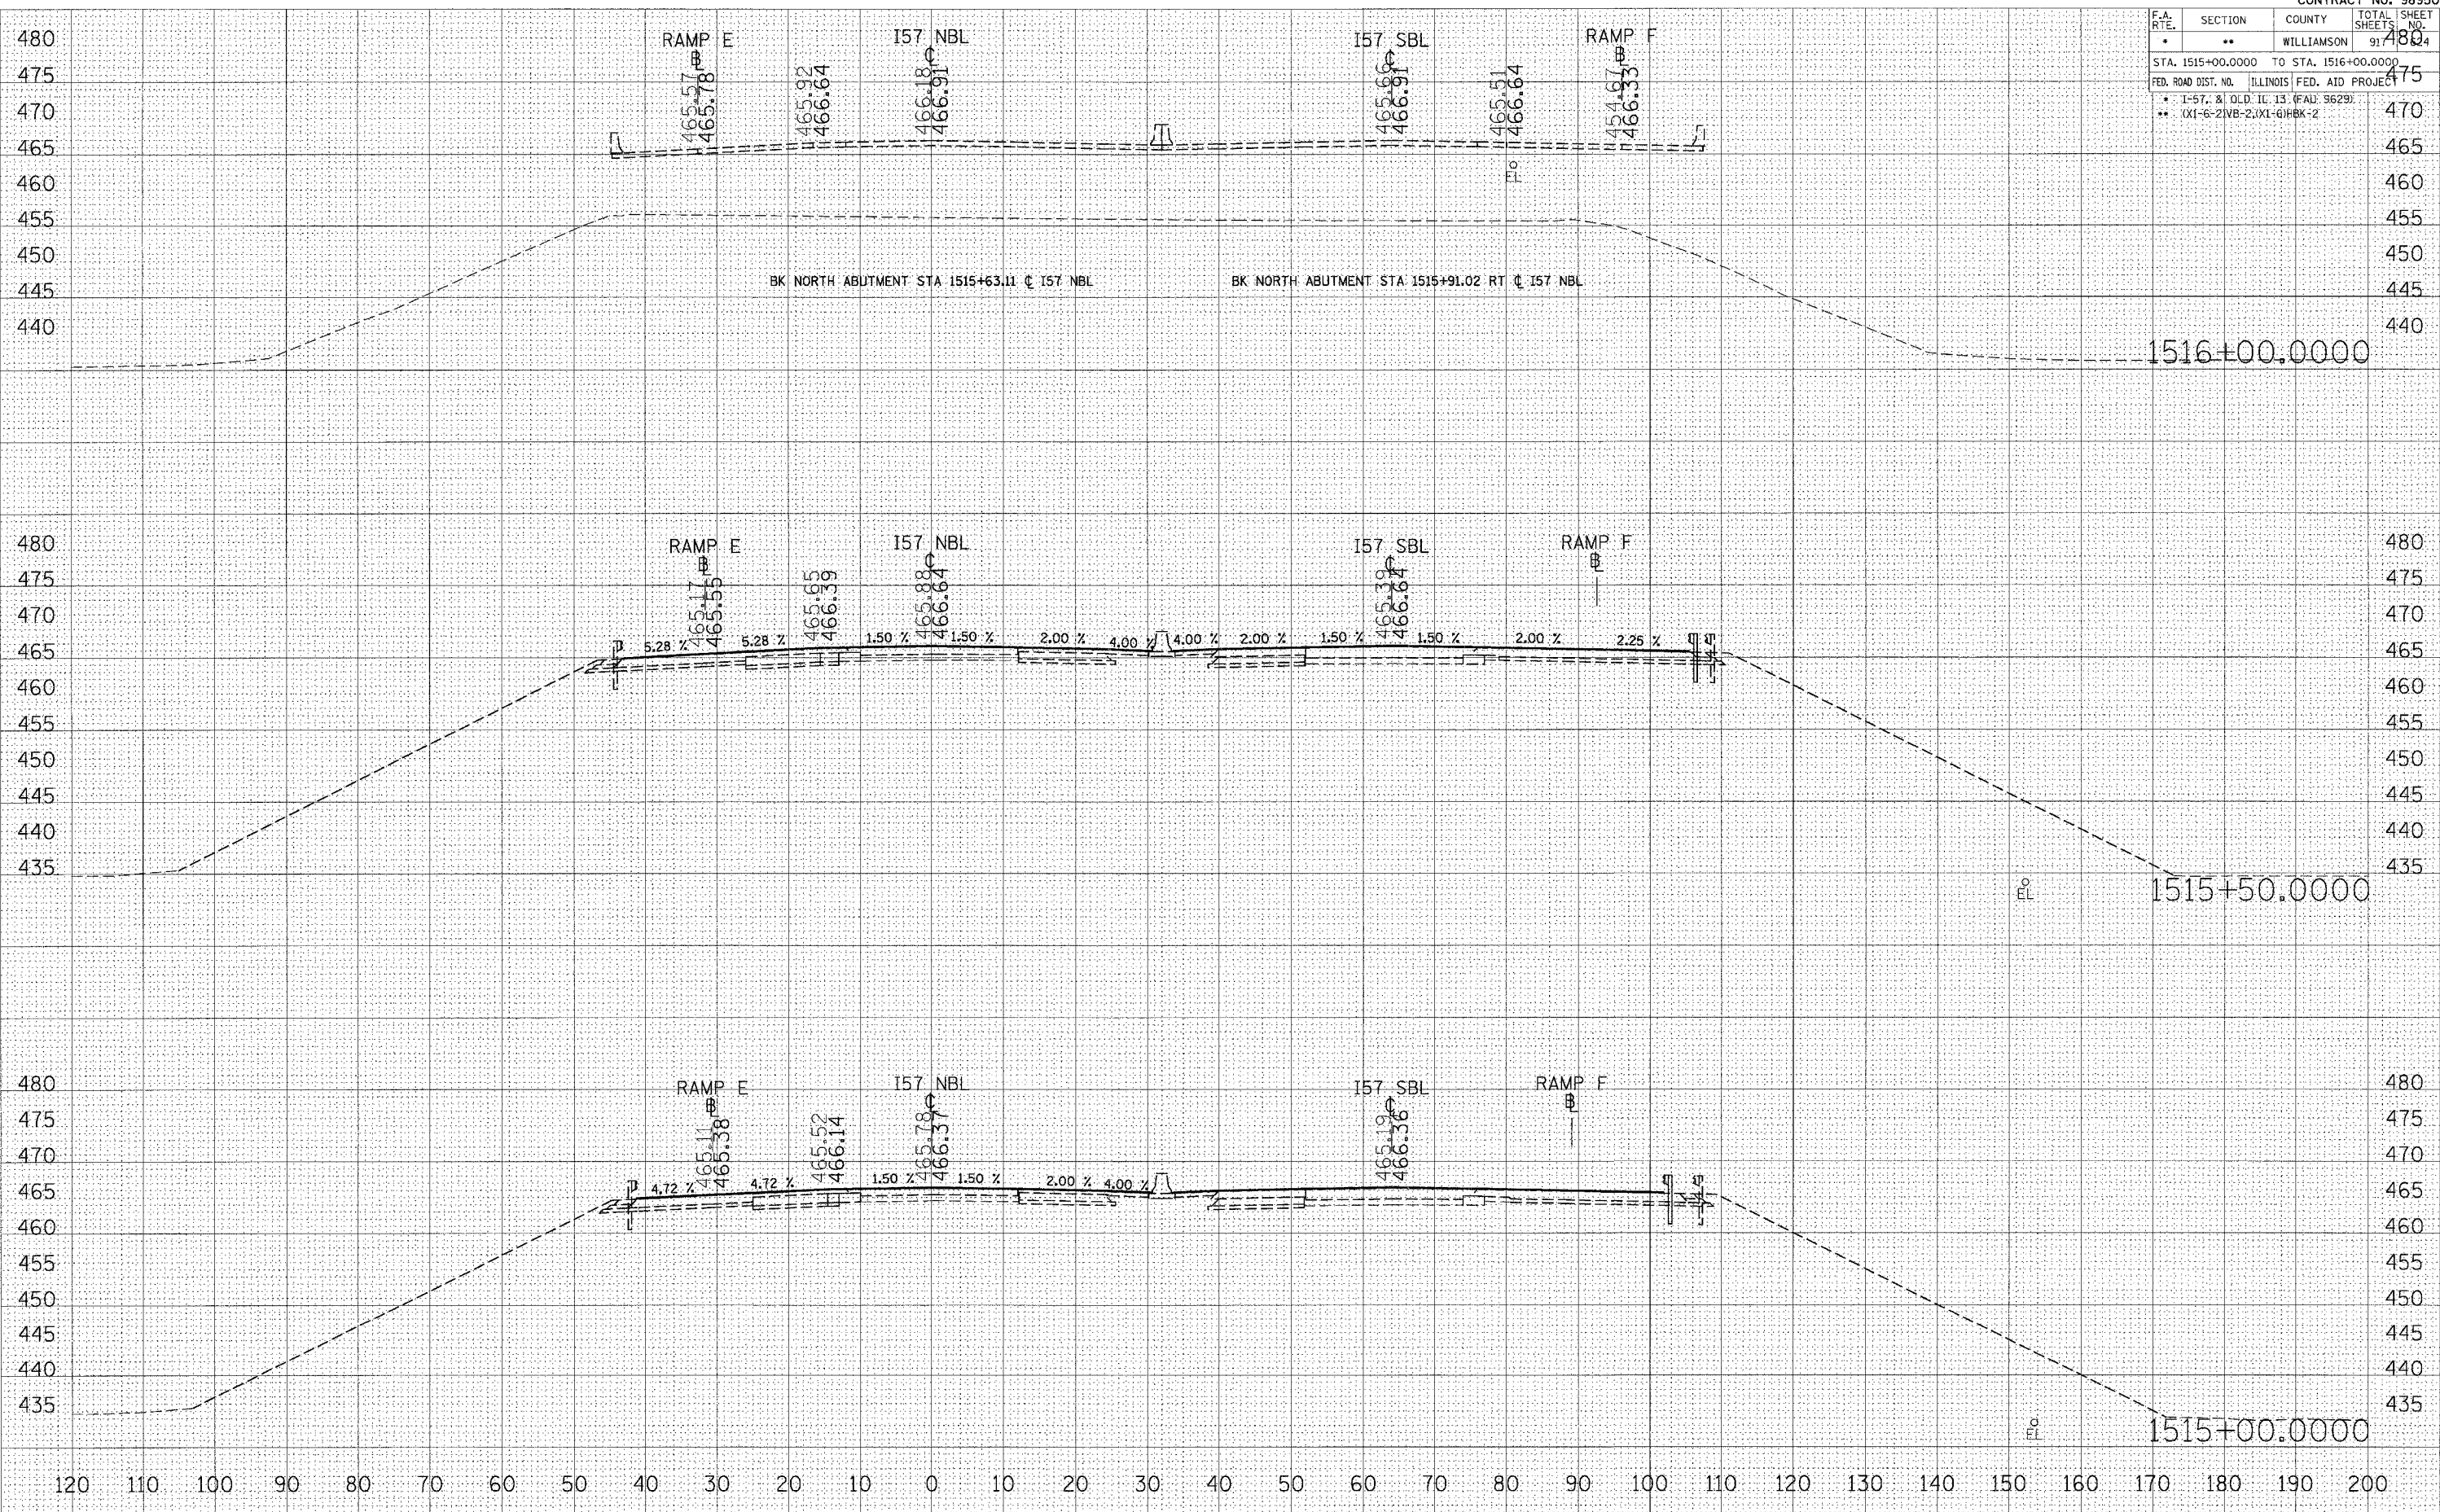

STA 1515+00.0000 TO STA 1516+00.0000 I57 NBL STAGE 8

FINAL SURVEY  
 SURVEYED \_\_\_\_\_  
 CHECKED \_\_\_\_\_  
 DATE \_\_\_\_\_  
 BY \_\_\_\_\_  
 NO. \_\_\_\_\_

ORIGINAL SURVEY  
 SURVEYED \_\_\_\_\_  
 CHECKED \_\_\_\_\_  
 DATE \_\_\_\_\_  
 BY \_\_\_\_\_  
 NO. \_\_\_\_\_

PLOT DATE = 10/25/2006  
 FILE NAME = c:\projects\98282\plot\1515\1515\1515.npl  
 PLOT SCALE = 1/8" = 100'  
 USER NAME = benders