


F.A. RTE.	SECTION	COUNTY	TOTAL SHEETS	SHEET NO.
.	**	WILLIAMSON	917	625
STA. 1516+50.0000 TO STA. 1517+50.0000				
FED. ROAD DIST. NO. ILLINOIS FED. AID PROJECT				
* I-57, & OLD IL 13 (FAU 9629)				
** (X1-6-2IVB-2, X1-6IBK-2)				

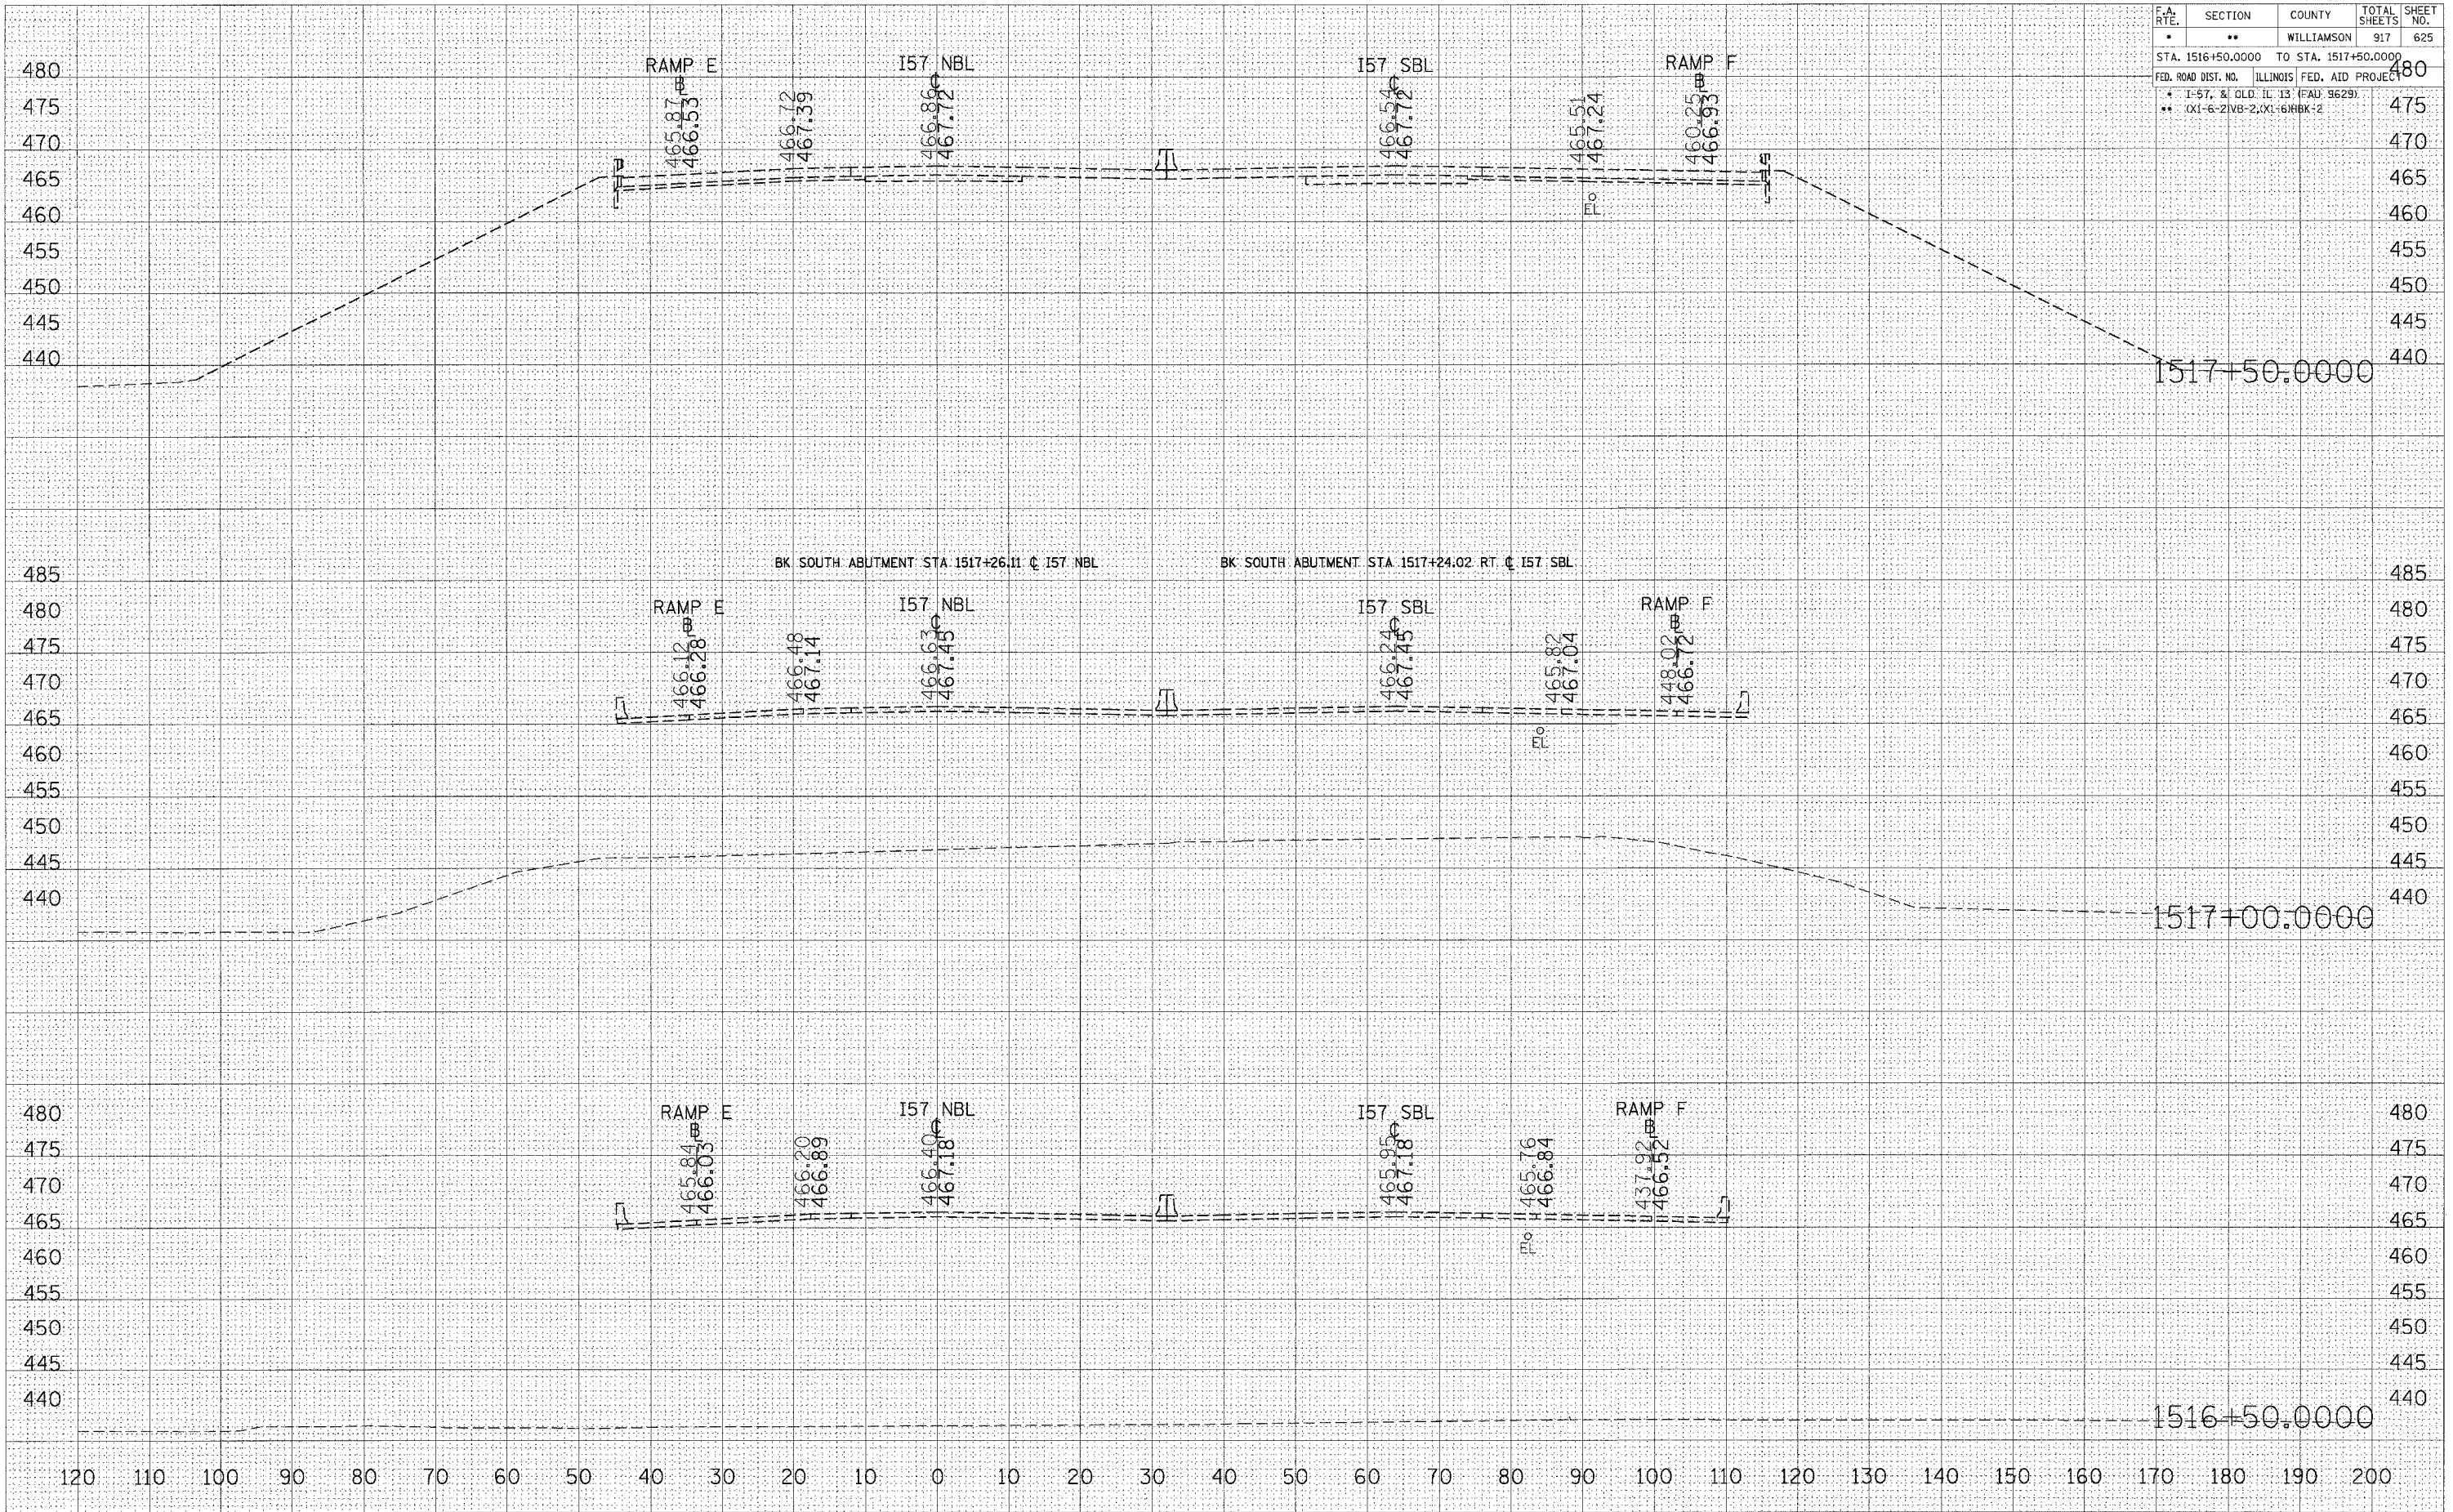

STA 1516+50.0000 TO STA 1517+50.0000 I57 NBL STAGE 8

DATE \_\_\_\_\_  
 BY \_\_\_\_\_  
 SURVEYED \_\_\_\_\_  
 PLOTTED \_\_\_\_\_  
 NOTE BOOK \_\_\_\_\_  
 AREAS CHECKED \_\_\_\_\_  
 NO. \_\_\_\_\_

DATE \_\_\_\_\_  
 BY \_\_\_\_\_  
 ORIGINAL SURVEYED \_\_\_\_\_  
 PLOTTED \_\_\_\_\_  
 NOTE BOOK \_\_\_\_\_  
 AREAS CHECKED \_\_\_\_\_  
 NO. \_\_\_\_\_

PLOT DATE = 12/12/2006  
 PLOT SCALE = 10.0000 / IN.  
 USER NAME = jef-wichel