


F.A. RTE.	SECTION	COUNTY	TOTAL SHEETS	SHEET NO.
*	**	WILLIAMSON	917	628

STA. 1521+00.0000 TO STA. 1522+00.0000

FED. ROAD DIST. NO. ILLINOIS FED. AID PROJECT

* I-57, & OLD: IL 13 (FAU 9629)
 ** (X1-6-2)VB-2(X1-6)HBK-2

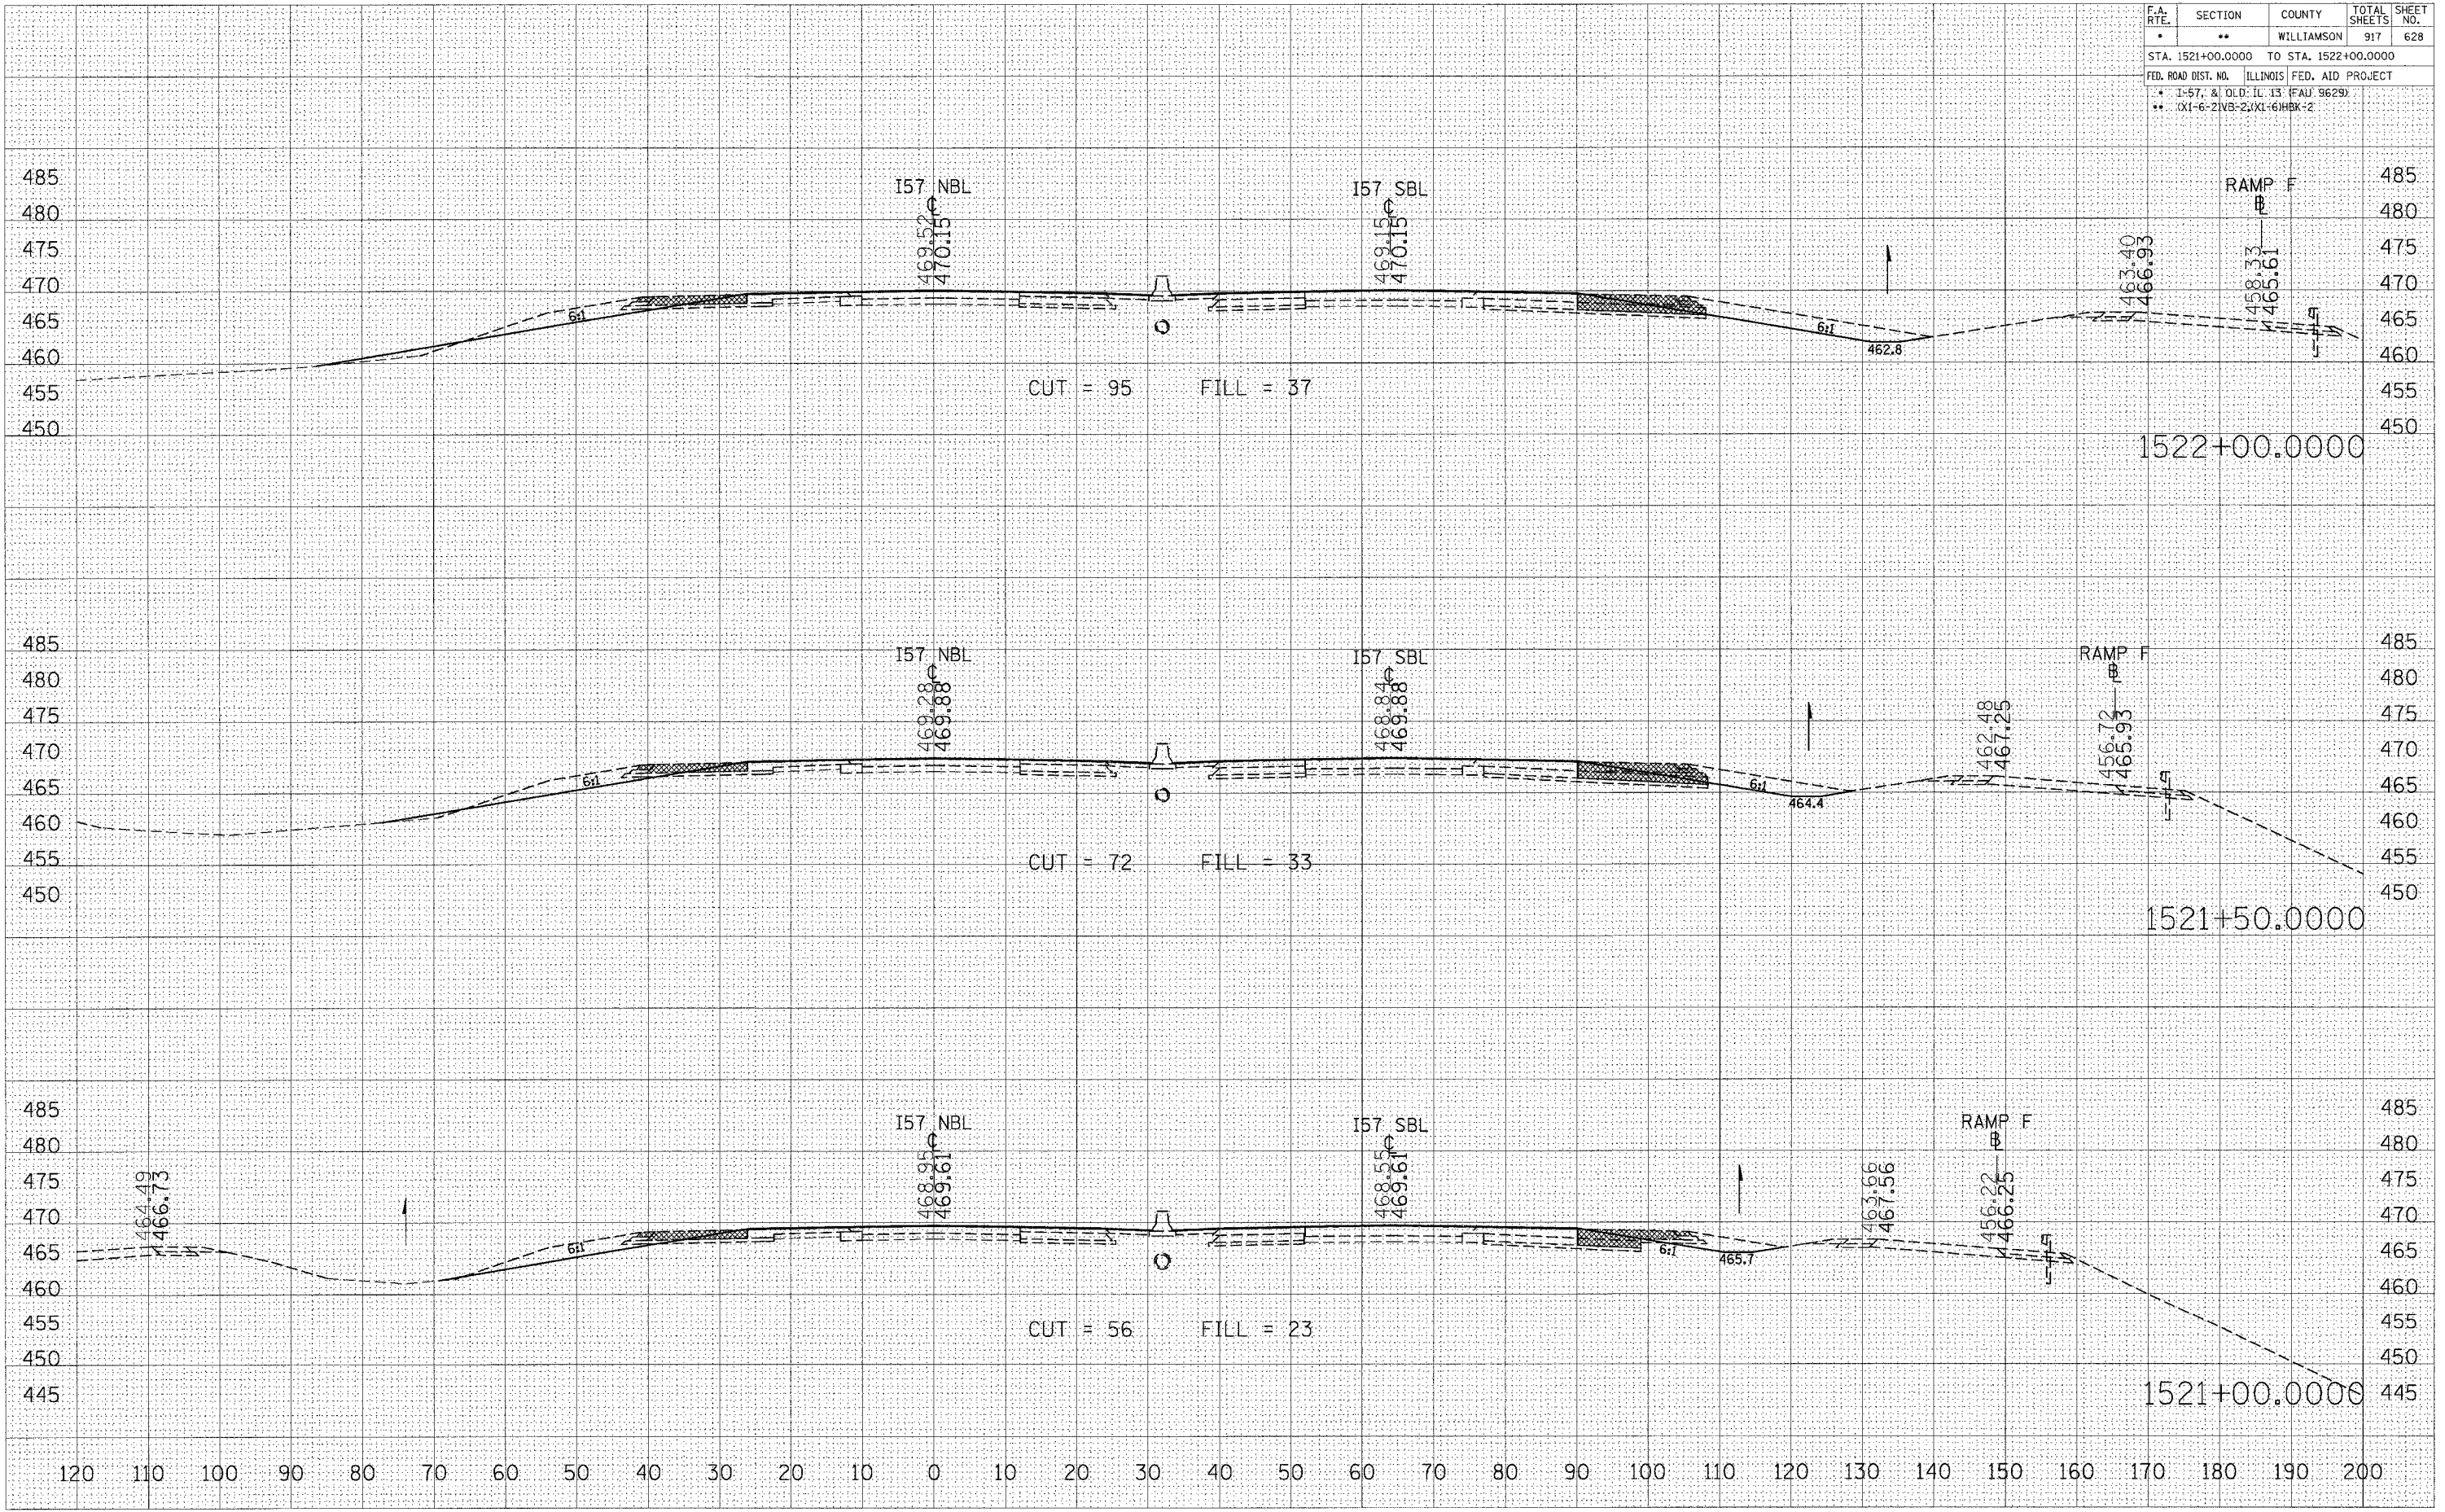

DATE	BY

NO. _____

FINAL SURVEY SURVEYED
 NOTE BOOK PLOTTED
 AREAS CHECKED

DATE	BY

NO. _____

ORIGINAL SURVEY SURVEYED
 NOTE BOOK PLOTTED
 AREAS CHECKED

PLOT DATE = 12/14/2006
 PLOT SCALE = 1"=40'
 USER NAME = jpfwchd

STA 1521+00.0000 TO STA 1522+00.0000 I57 NBL STAGE 8