


F.A. RTE.	SECTION	COUNTY	TOTAL SHEETS	SHEET NO.
*	**	WILLIAMSON	917	641
STA. 1539+50.0000 TO STA. 1540+50.0000				
FED. ROAD DIST. NO. ILLINOIS FED. AID PROJECT				
* I-57, & OLD IL 13 (FAU 9629)				
** (X1-6-2)WB-2,(X1-6)HBK-2				

BY	DATE
FINAL SURVEY	SURVEYED
NOTE BOOK	PLOTTED
NO.	DATE
	AREAS CHECKED

BY	DATE
ORIGINAL SURVEY	SURVEYED
NOTE BOOK	PLOTTED
NO.	DATE
	AREAS CHECKED

DATE = 12/12/2006
 FILE NAME = \\s02622\old\13\Temp\1539+50.dwg
 PLOT SCALE = 1/8"=1'-0"
 USER NAME = jefunchad

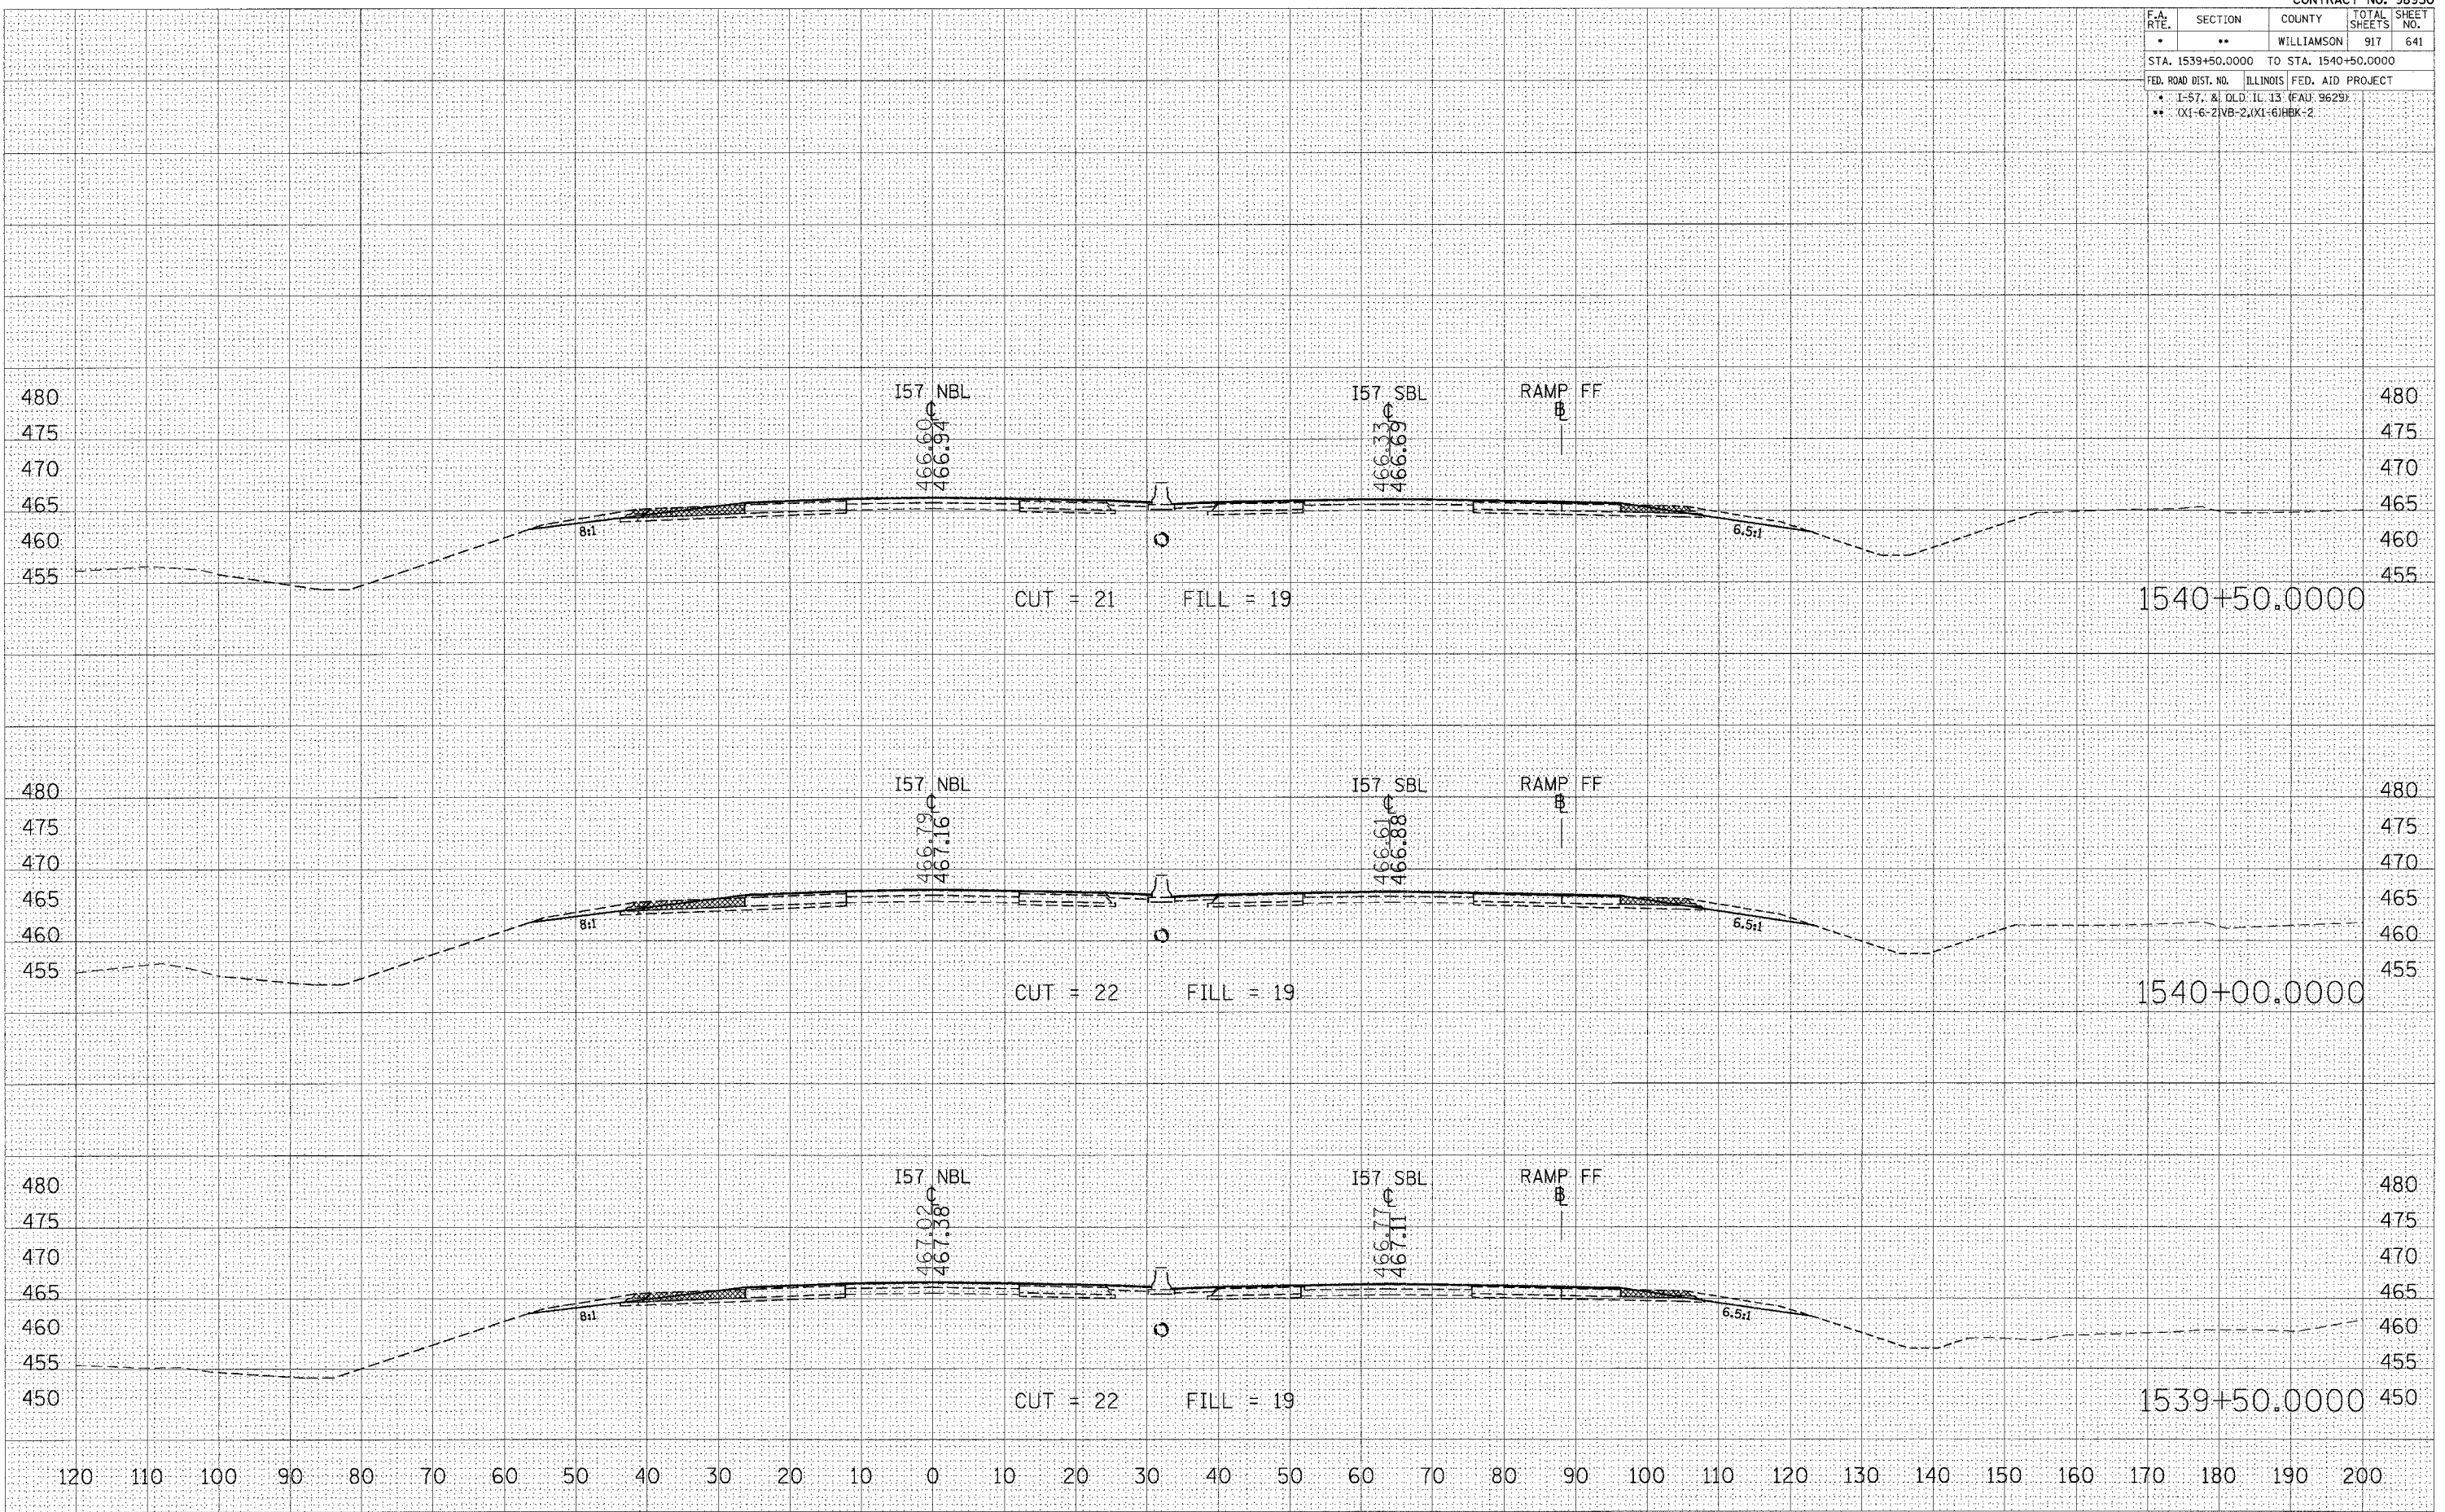

STA 1539+50.0000 TO STA 1540+50.0000 I57 NBL STAGE 8