

F.A. RTE.	SECTION	COUNTY	TOTAL SHEETS	SHEET NO.
*	**	WILLIAMSON	917	645
STA. 1545+19.7244 TO STA. 1546+00.0000				
FED. ROAD DIST. NO. ILLINOIS FED. AID PROJECT				
* 1-57, 8; OLD IL 13 (FAU 9629)				
** (X1-6-2)VB-2,(X1-6)HBK-2				

BY	DATE


FINN	SURVEYED	PLOTTED	DATE	AREAS CHECKED

BY	DATE

ORIGINAL	SURVEYED	PLOTTED	DATE	AREAS CHECKED

PLOT DATE = 12/12/2006  
 PLOT NAME = \\s01\proj\1545+19.7244\1545+19.7244-1546+00.0000.dwg  
 PLOT SCALE = 1/8" = 100'-0" / IN.  
 USER NAME = jefwchd

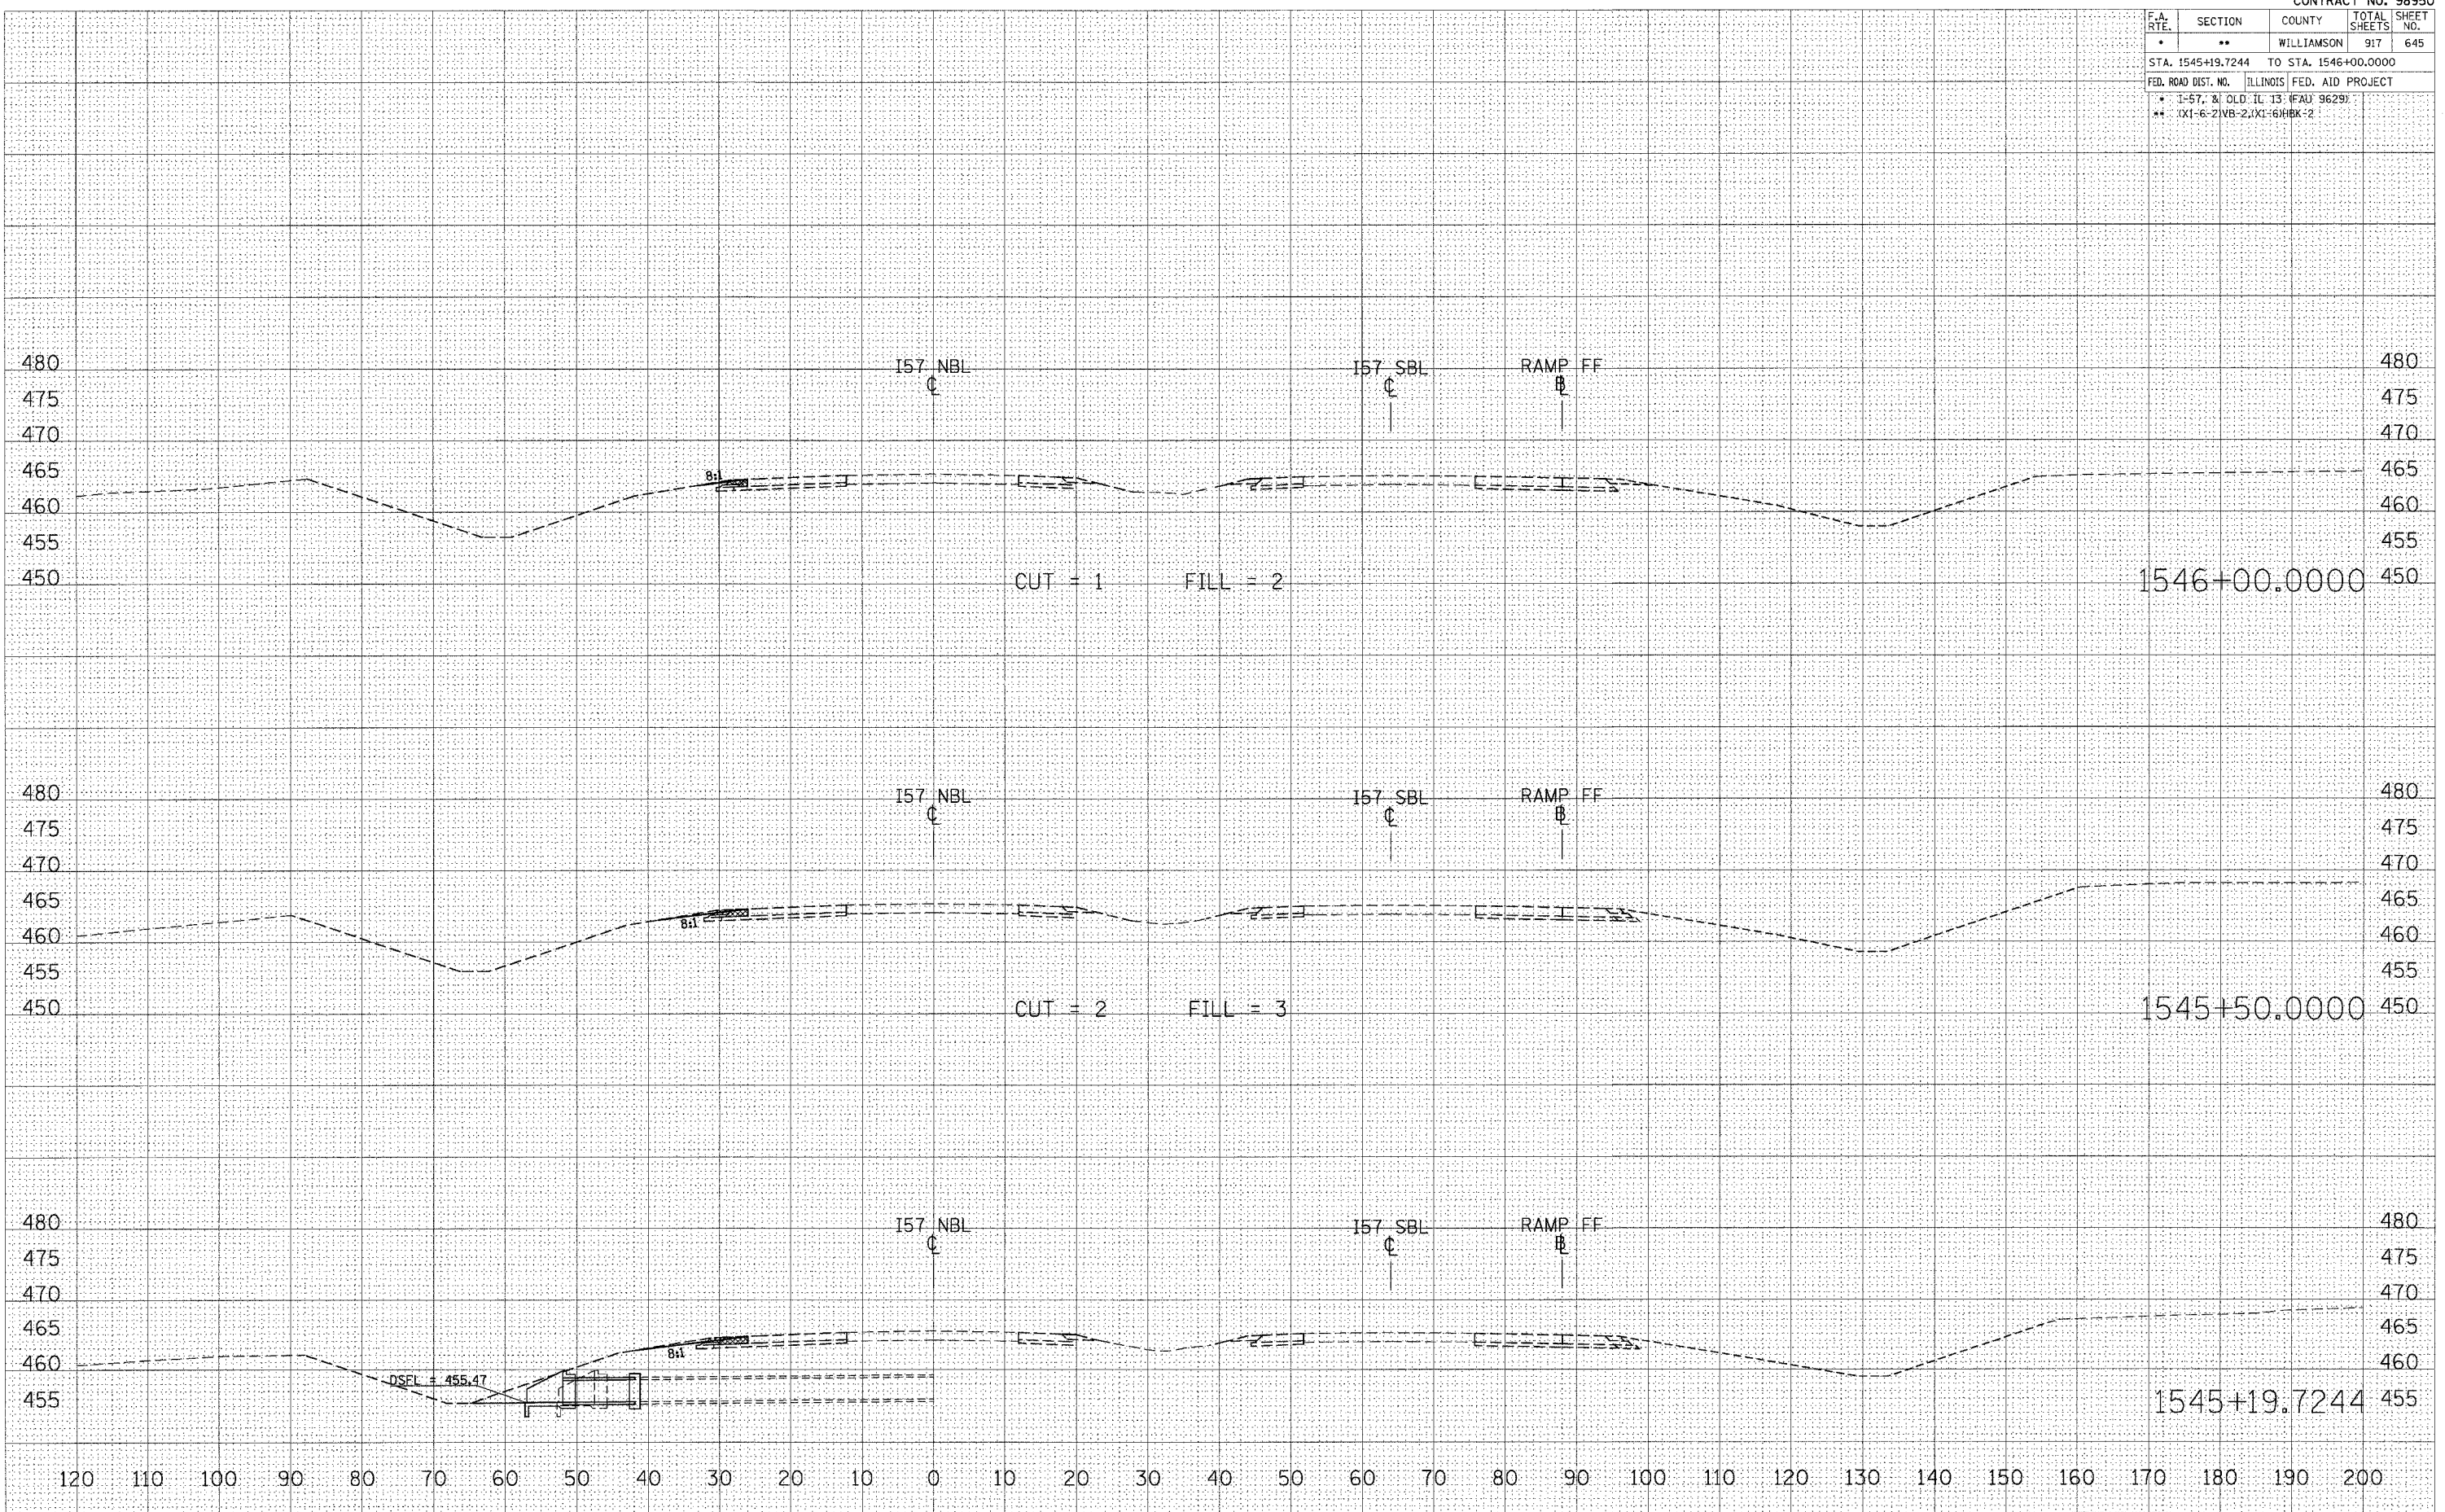

STA 1545+19.7244 TO STA 1546+00.0000 157 NBL STAGE 8