



F.A. RTE.	SECTION	COUNTY	TOTAL SHEETS	SHEET NO.
*	*	WILLIAMSON	917	651

STA.	TO STA.
FED. ROAD DIST. NO.	ILLINOIS FED. AID PROJECT
* I-57, & OLD IL 13 (FAU 9629)	
** (X1-6-2)VB-2, (X1-6)HBK-2	

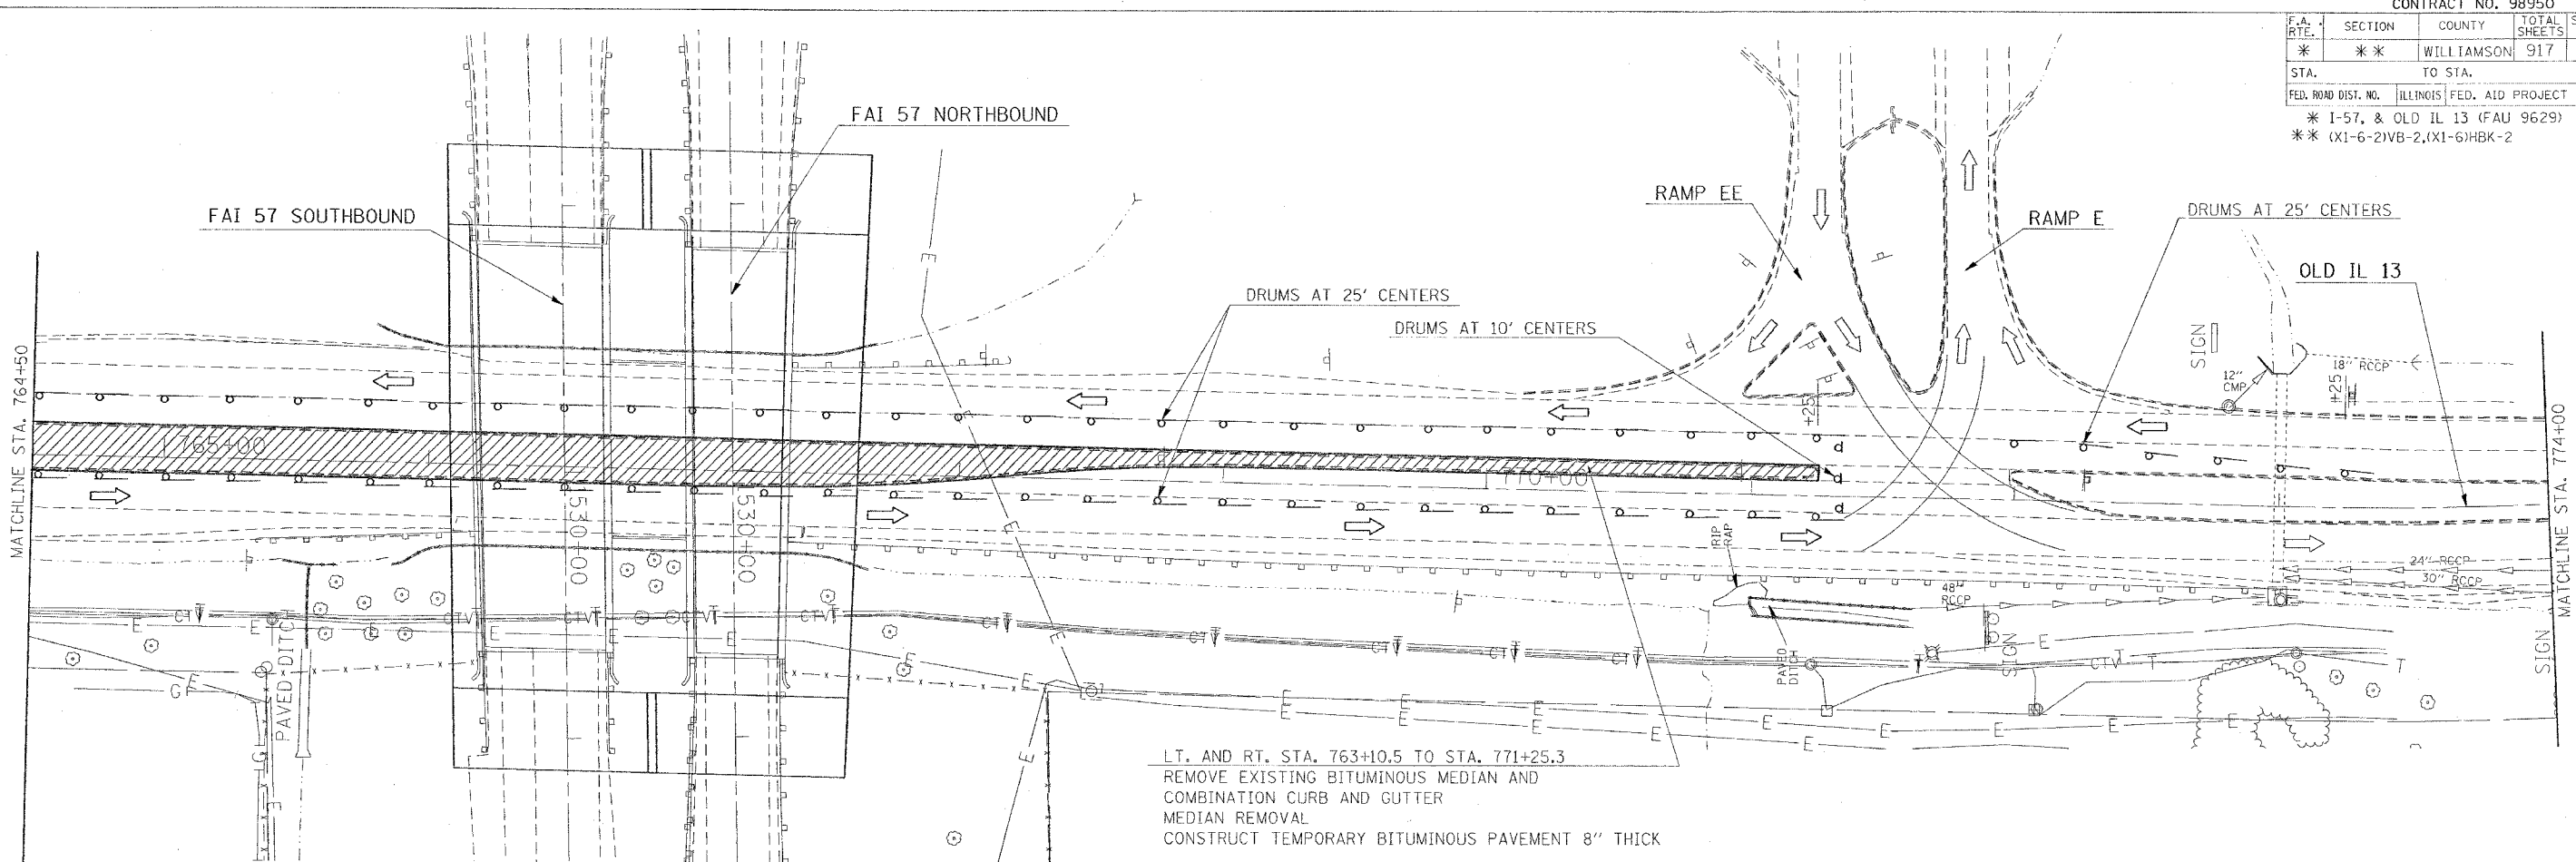

LT. AND RT. STA. 763+10.5 TO STA. 771+25.3
 REMOVE EXISTING BITUMINOUS MEDIAN AND COMBINATION CURB AND GUTTER
 MEDIAN REMOVAL
 CONSTRUCT TEMPORARY BITUMINOUS PAVEMENT 8" THICK

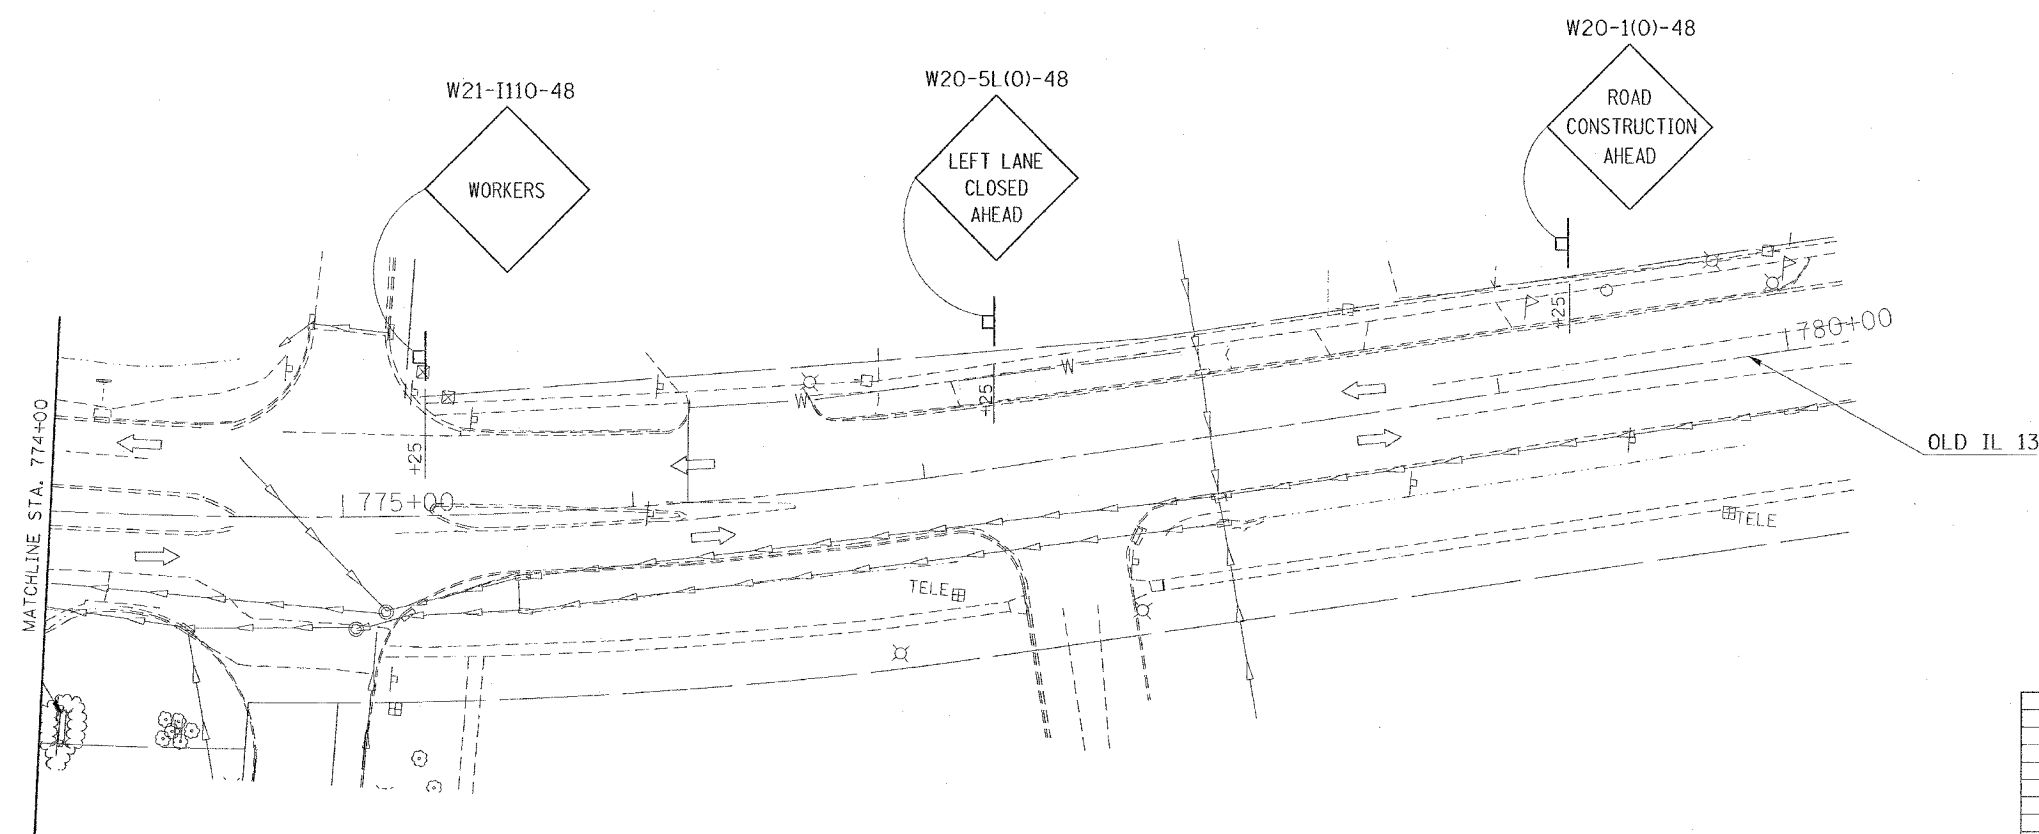

REVISIONS	
NAME	DATE

ILLINOIS DEPARTMENT OF TRANSPORTATION
OLD IL 13
STAGE 1
STA. 764+50 TO STA. 780+00
SHEET 2 OF 2
 SCALE: VERT. APPROX. 30
 DATE: _____ HORIZ. _____
 DRAWN BY CNH
 CHECKED BY LA

PLT. DATE = 10/12/2006
 PLOT SCALE = 30.0000' / IN.
 USER NAME = harsden