



CONTRACT NO. 98950

F.A. RTE.	SECTION	COUNTY	TOTAL SHEETS	SHEET NO.
*	**	WILLIAMSON	917	653


STA. TO STA.
 FED. ROAD DIST. NO. ILLINOIS FED. AID PROJECT

* I-57, & OLD IL 13 (FAU 9629)
 ** (X1-6-2)WB-2, (X1-6)HBK-2



W21-I110-48

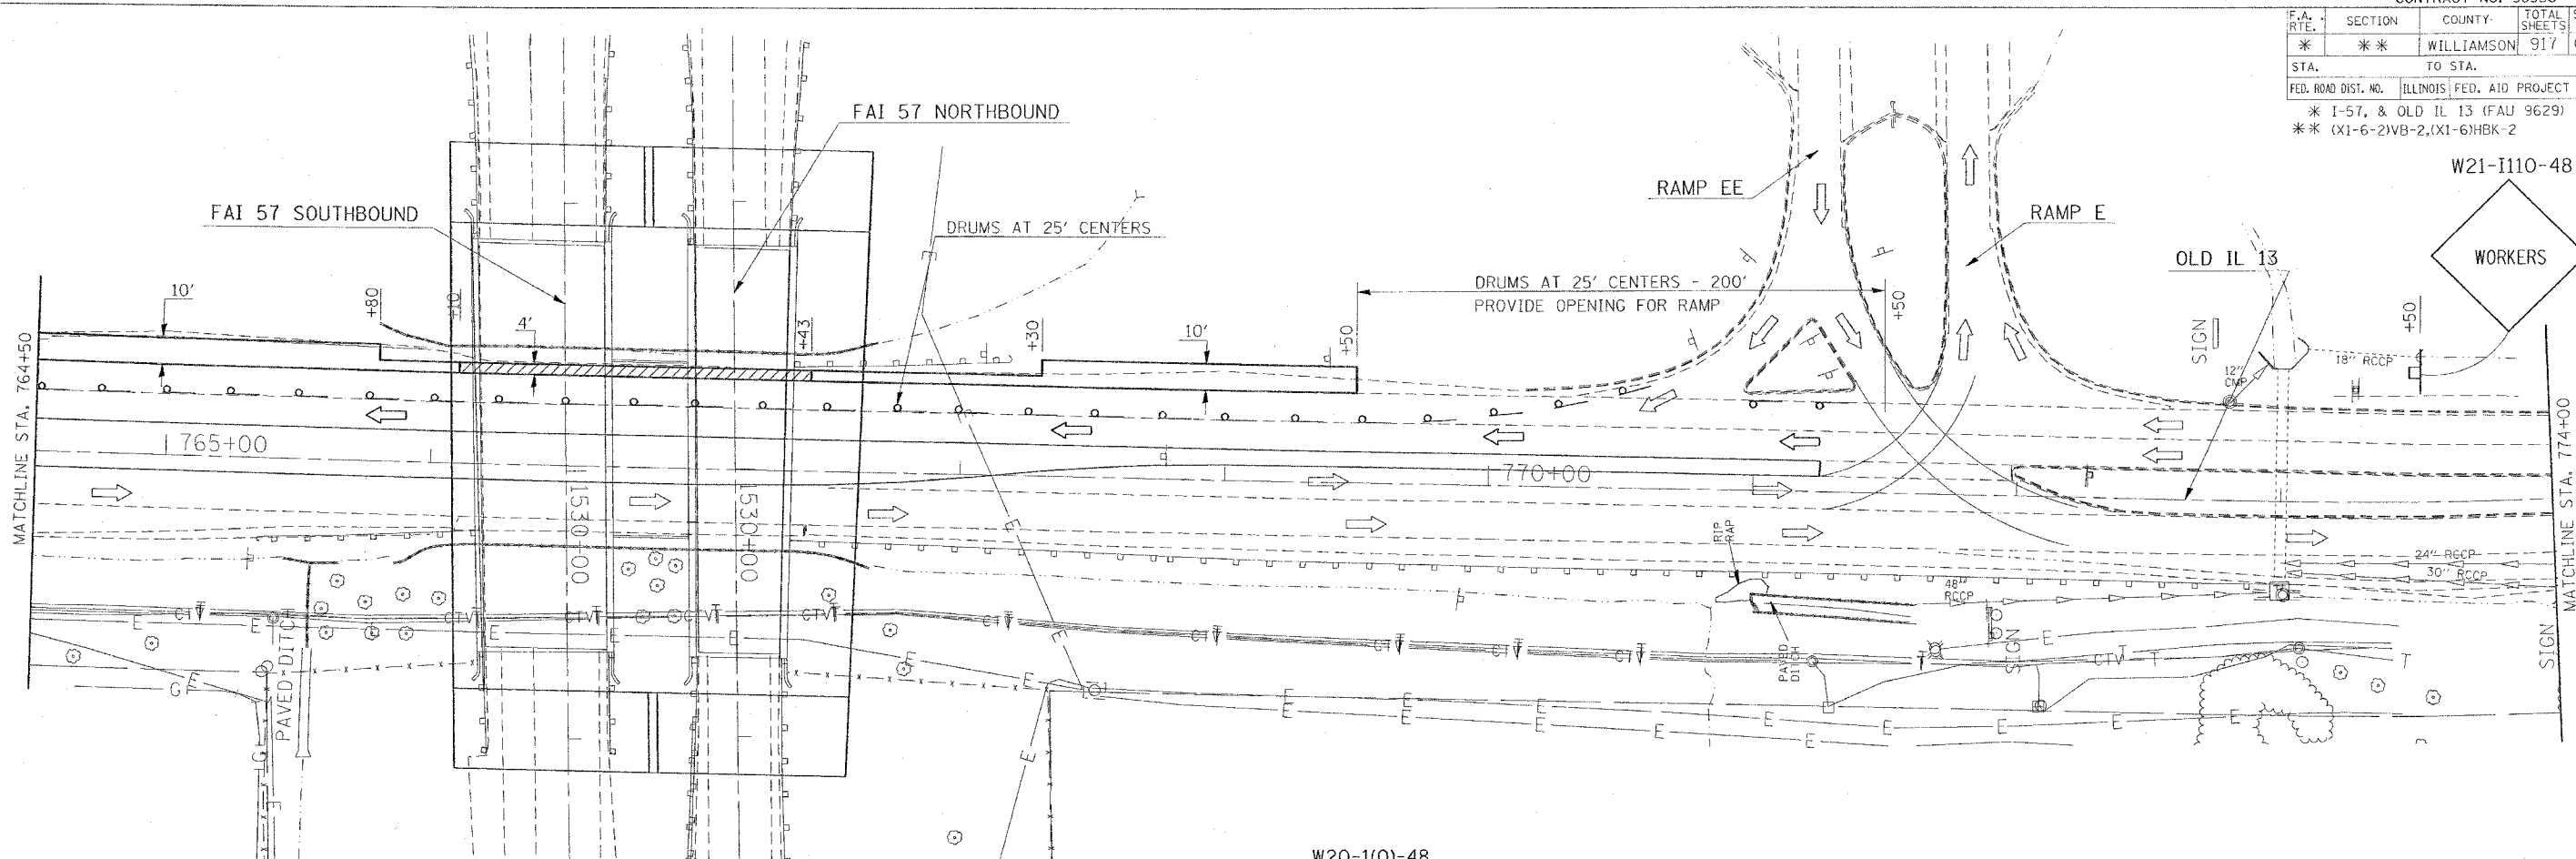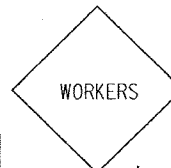

W20-1(O)-48

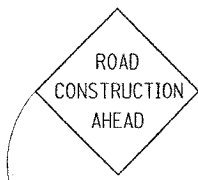

W20-5R(O)-48

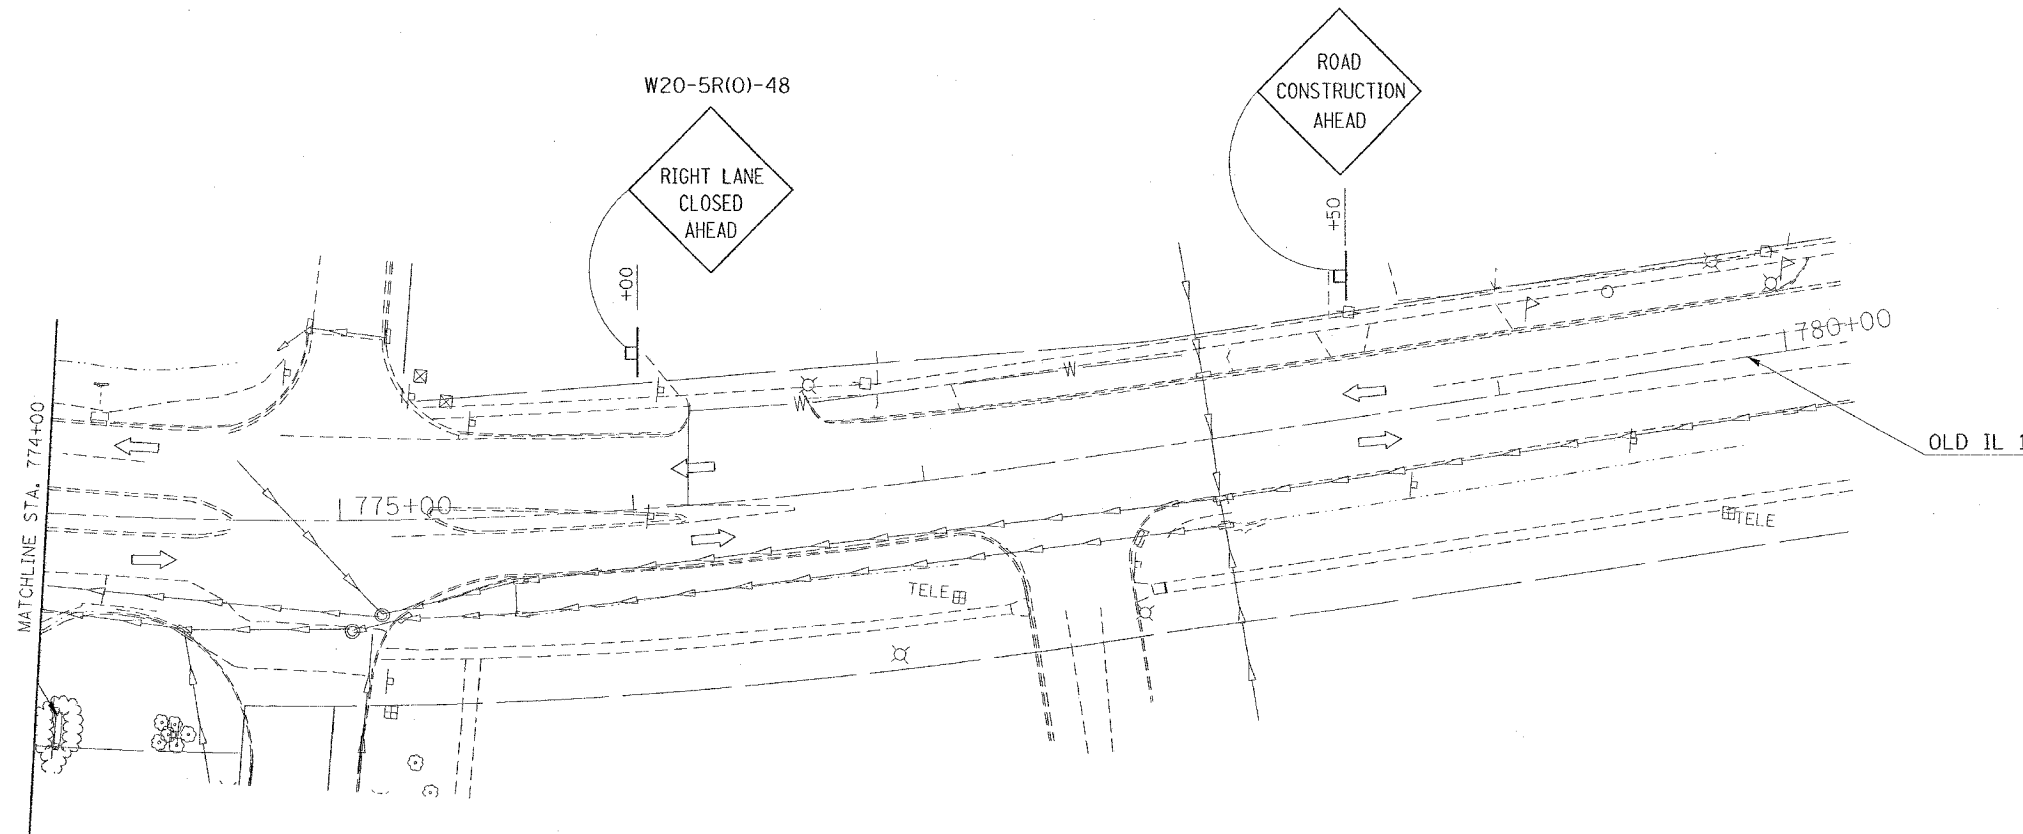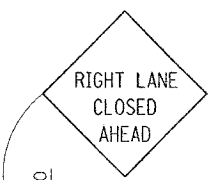

REVISIONS	
NAME	DATE

ILLINOIS DEPARTMENT OF TRANSPORTATION
OLD IL 13
STAGE 2
STA. 764+50 TO STA. 780+00
SHEET 2 OF 2
 SCALE: VERT. APPROX. 30
 HORIZ. DATE
 DRAWN BY CNH
 CHECKED BY LA

DATE = 10/12/2005
 FILE NAME = c:\projects\98950\oldil13\stage2.dgn
 PLOT SCALE = 3/8" = 1' IN.
 USER NAME = hudson