


F.A. RTE.	SECTION	COUNTY	TOTAL SHEETS	SHEET NO.
*	**	WILLIAMSON	917	656
STA.		TO STA.		
FED. ROAD DIST. NO.		ILLINOIS FED. AID PROJECT		
		* I-57, & OLD IL 13 (FAU 9629)		
		** (X1-6-2)WB-2,(X1-6)HBK-2		

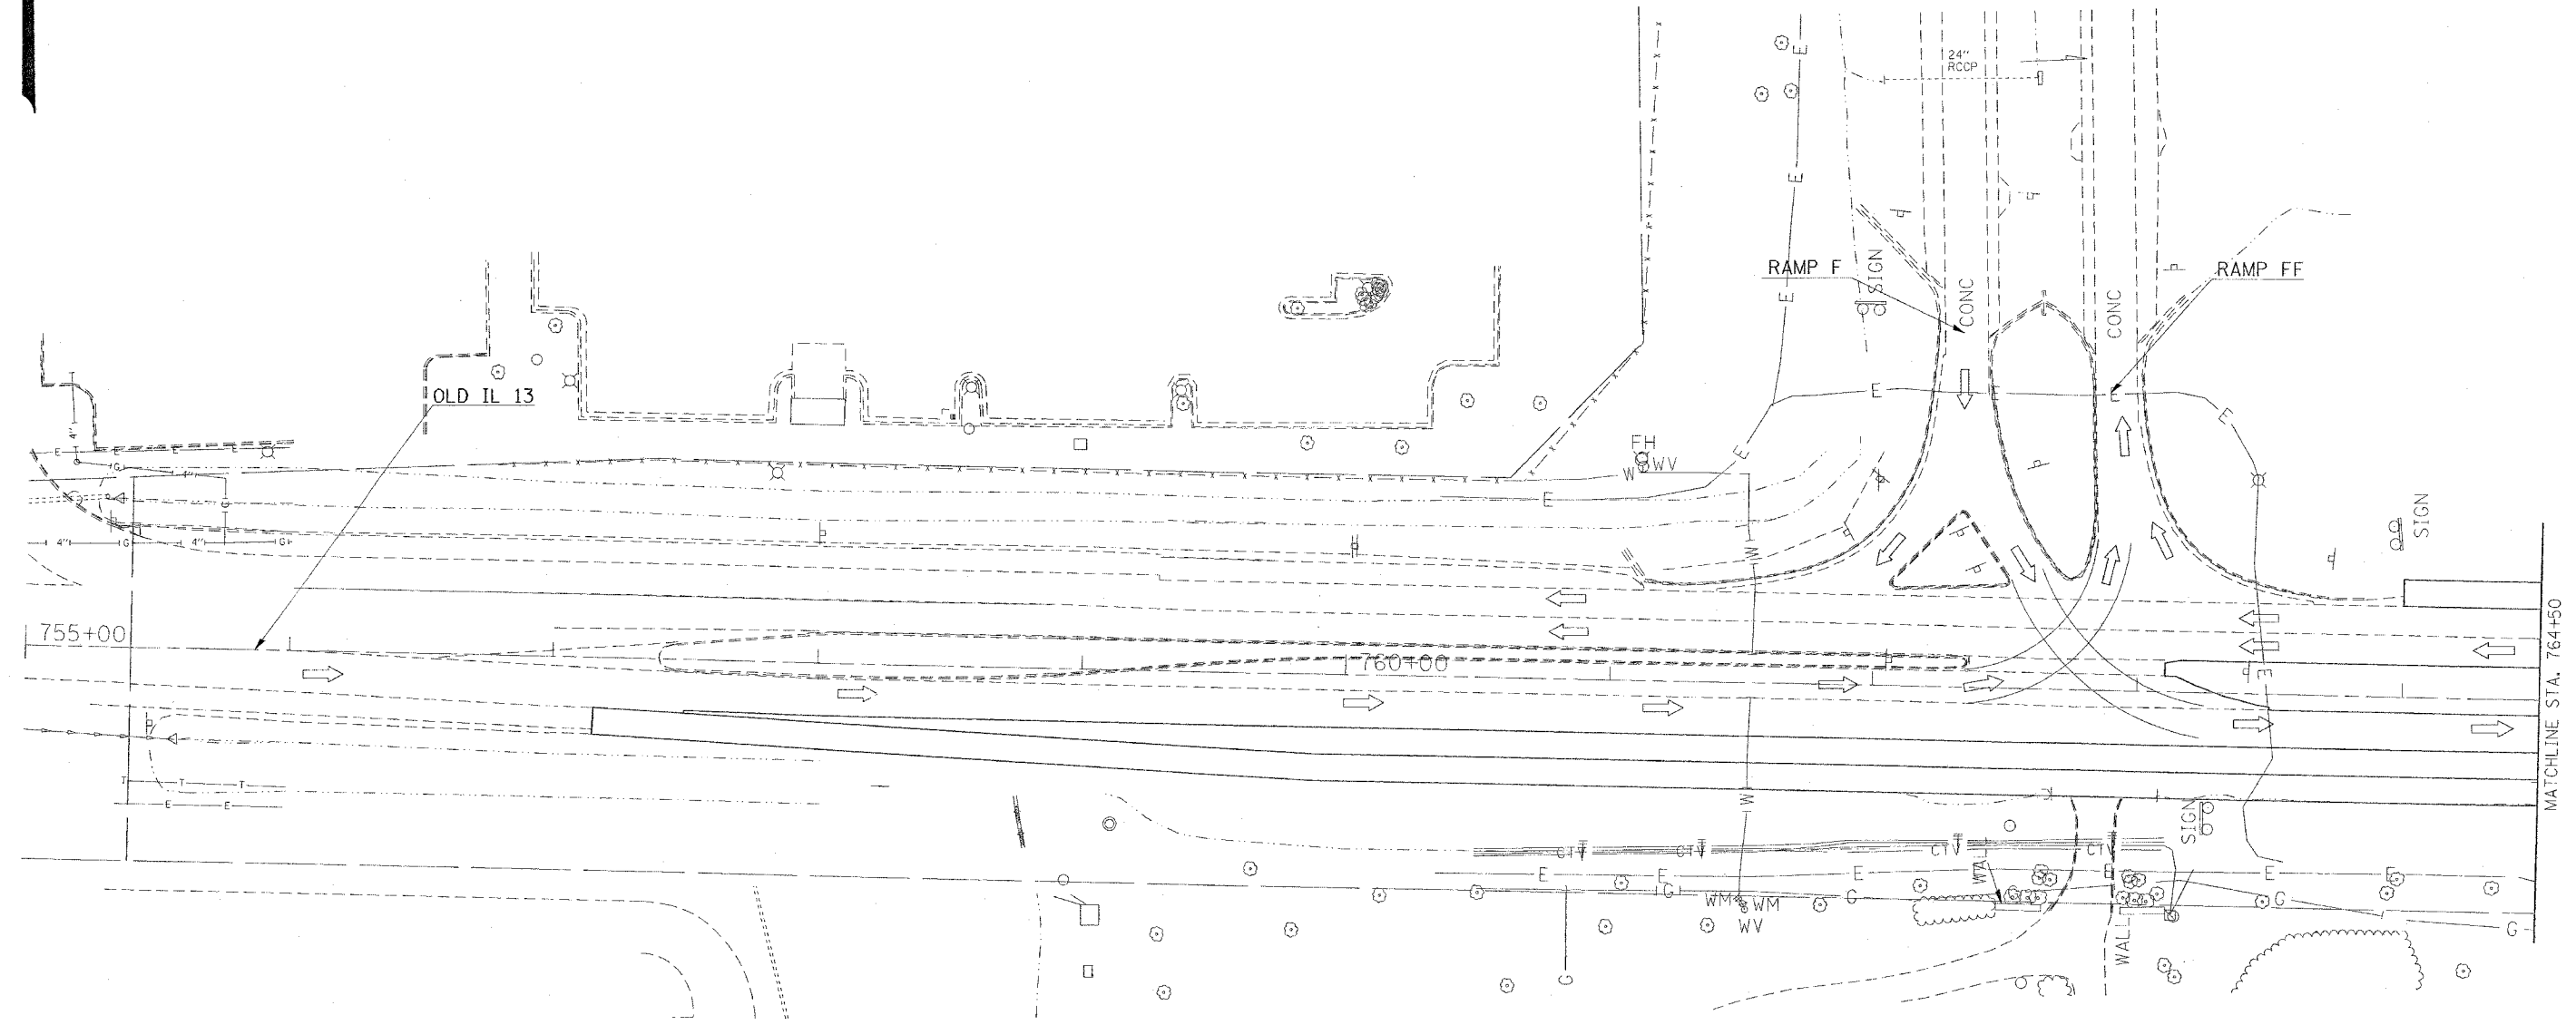

STAGE 4 NOTES

1. USING FLAGGERS AND CONES SHIFT TRAFFIC EACH DAY TO AVOID DECK REMOVAL AREA OF OVERHEAD CONSTRUCTION.
2. REMOVE END BEAMS.
3. REMOVE MAIN BEAMS.
4. REMOVE PORTIONS OF ABUTMENTS AND PIERS.
5. TRAFFIC CONTROL SHALL BE IN ACCORDANCE WITH THE APPLICABLE PORTIONS OF STANDARD 701606.



DATE = 10/12/2006
 FILE NAME = c:\pva\area\98950\old13\old13a.dgn
 PLOT SCALE = 3/8"=1'-0"
 USER NAME = hcardin

REVISIONS	
NAME	DATE

ILLINOIS DEPARTMENT OF TRANSPORTATION
OLD IL 13
STAGE 4
STA. 755+00 TO STA. 764+50
SHEET 1 OF 2
 SCALE: VERT. APPROX. 30
 DATE: _____ DRAWN BY CNH
 CHECKED BY LA